


Part of
GOV'T. LOT 1
SECTION 34
T. 35 N., R. 6 E.
 in the
City of Tomahawk
 Lincoln County, Wis.

- LEGEND**
- ⊙ 2" CAPPED IRON PIPE BY W.C.D. FOUND IN PLACE.
 - 1 1/4" IRON PIPE FOUND IN PLACE.
 - 1" IRON PIPE FOUND IN PLACE.
 - △ P.K. NAIL FOUND IN PLACE.
 - () INDICATES RECORDED BEARING OR DISTANCE.
 - ⊠ DENOTES BUILDING.

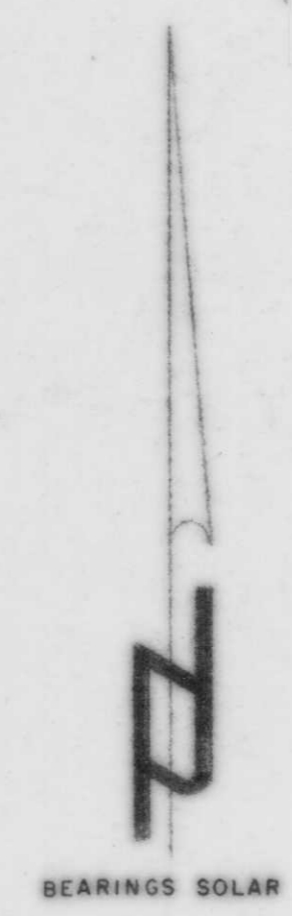

I, Lester J. Schmit, Registered Land Surveyor S-1192 hereby certify that I have surveyed the property shown hereon; that this map is a true and accurate representation thereof; that said survey was performed by order of Donald A. Gall; and that I have complied with applicable requirements of s. A-E 7 of the Wisconsin Administrative Code.

Note: Legal descriptions, if any, conforming to this survey have been provided on separate sheets.

Lester J. Schmit
 Lester J. Schmit R.L.S. S-1192
 Dated this 21st day of October 1997

RECEIVED AT LINCOLN COUNTY
 COURTHOUSE THIS 30th DAY
 OF Jan 19 98
D. A. Gall
 TAX DESCRIPTION OFFICE

TIMBERLAND SURVEYORS TOMAHAWK WIS.

SURVEY FOR
DONALD A. GALL
N. 70 W. 6484 BRIDGE RD.
CEDARBURG, WIS. 53012

DATE 21 OCT 97 DWN. BY L.J.S. SCALE 1" = 30'

REVISOR BY DWG. NO.
 REVISOR BY **1188**

WISCONSIN LAND SURVEYOR
 LESTER J. SCHMIT
 S-1192
 TOMAHAWK, WI

B