


M393 A

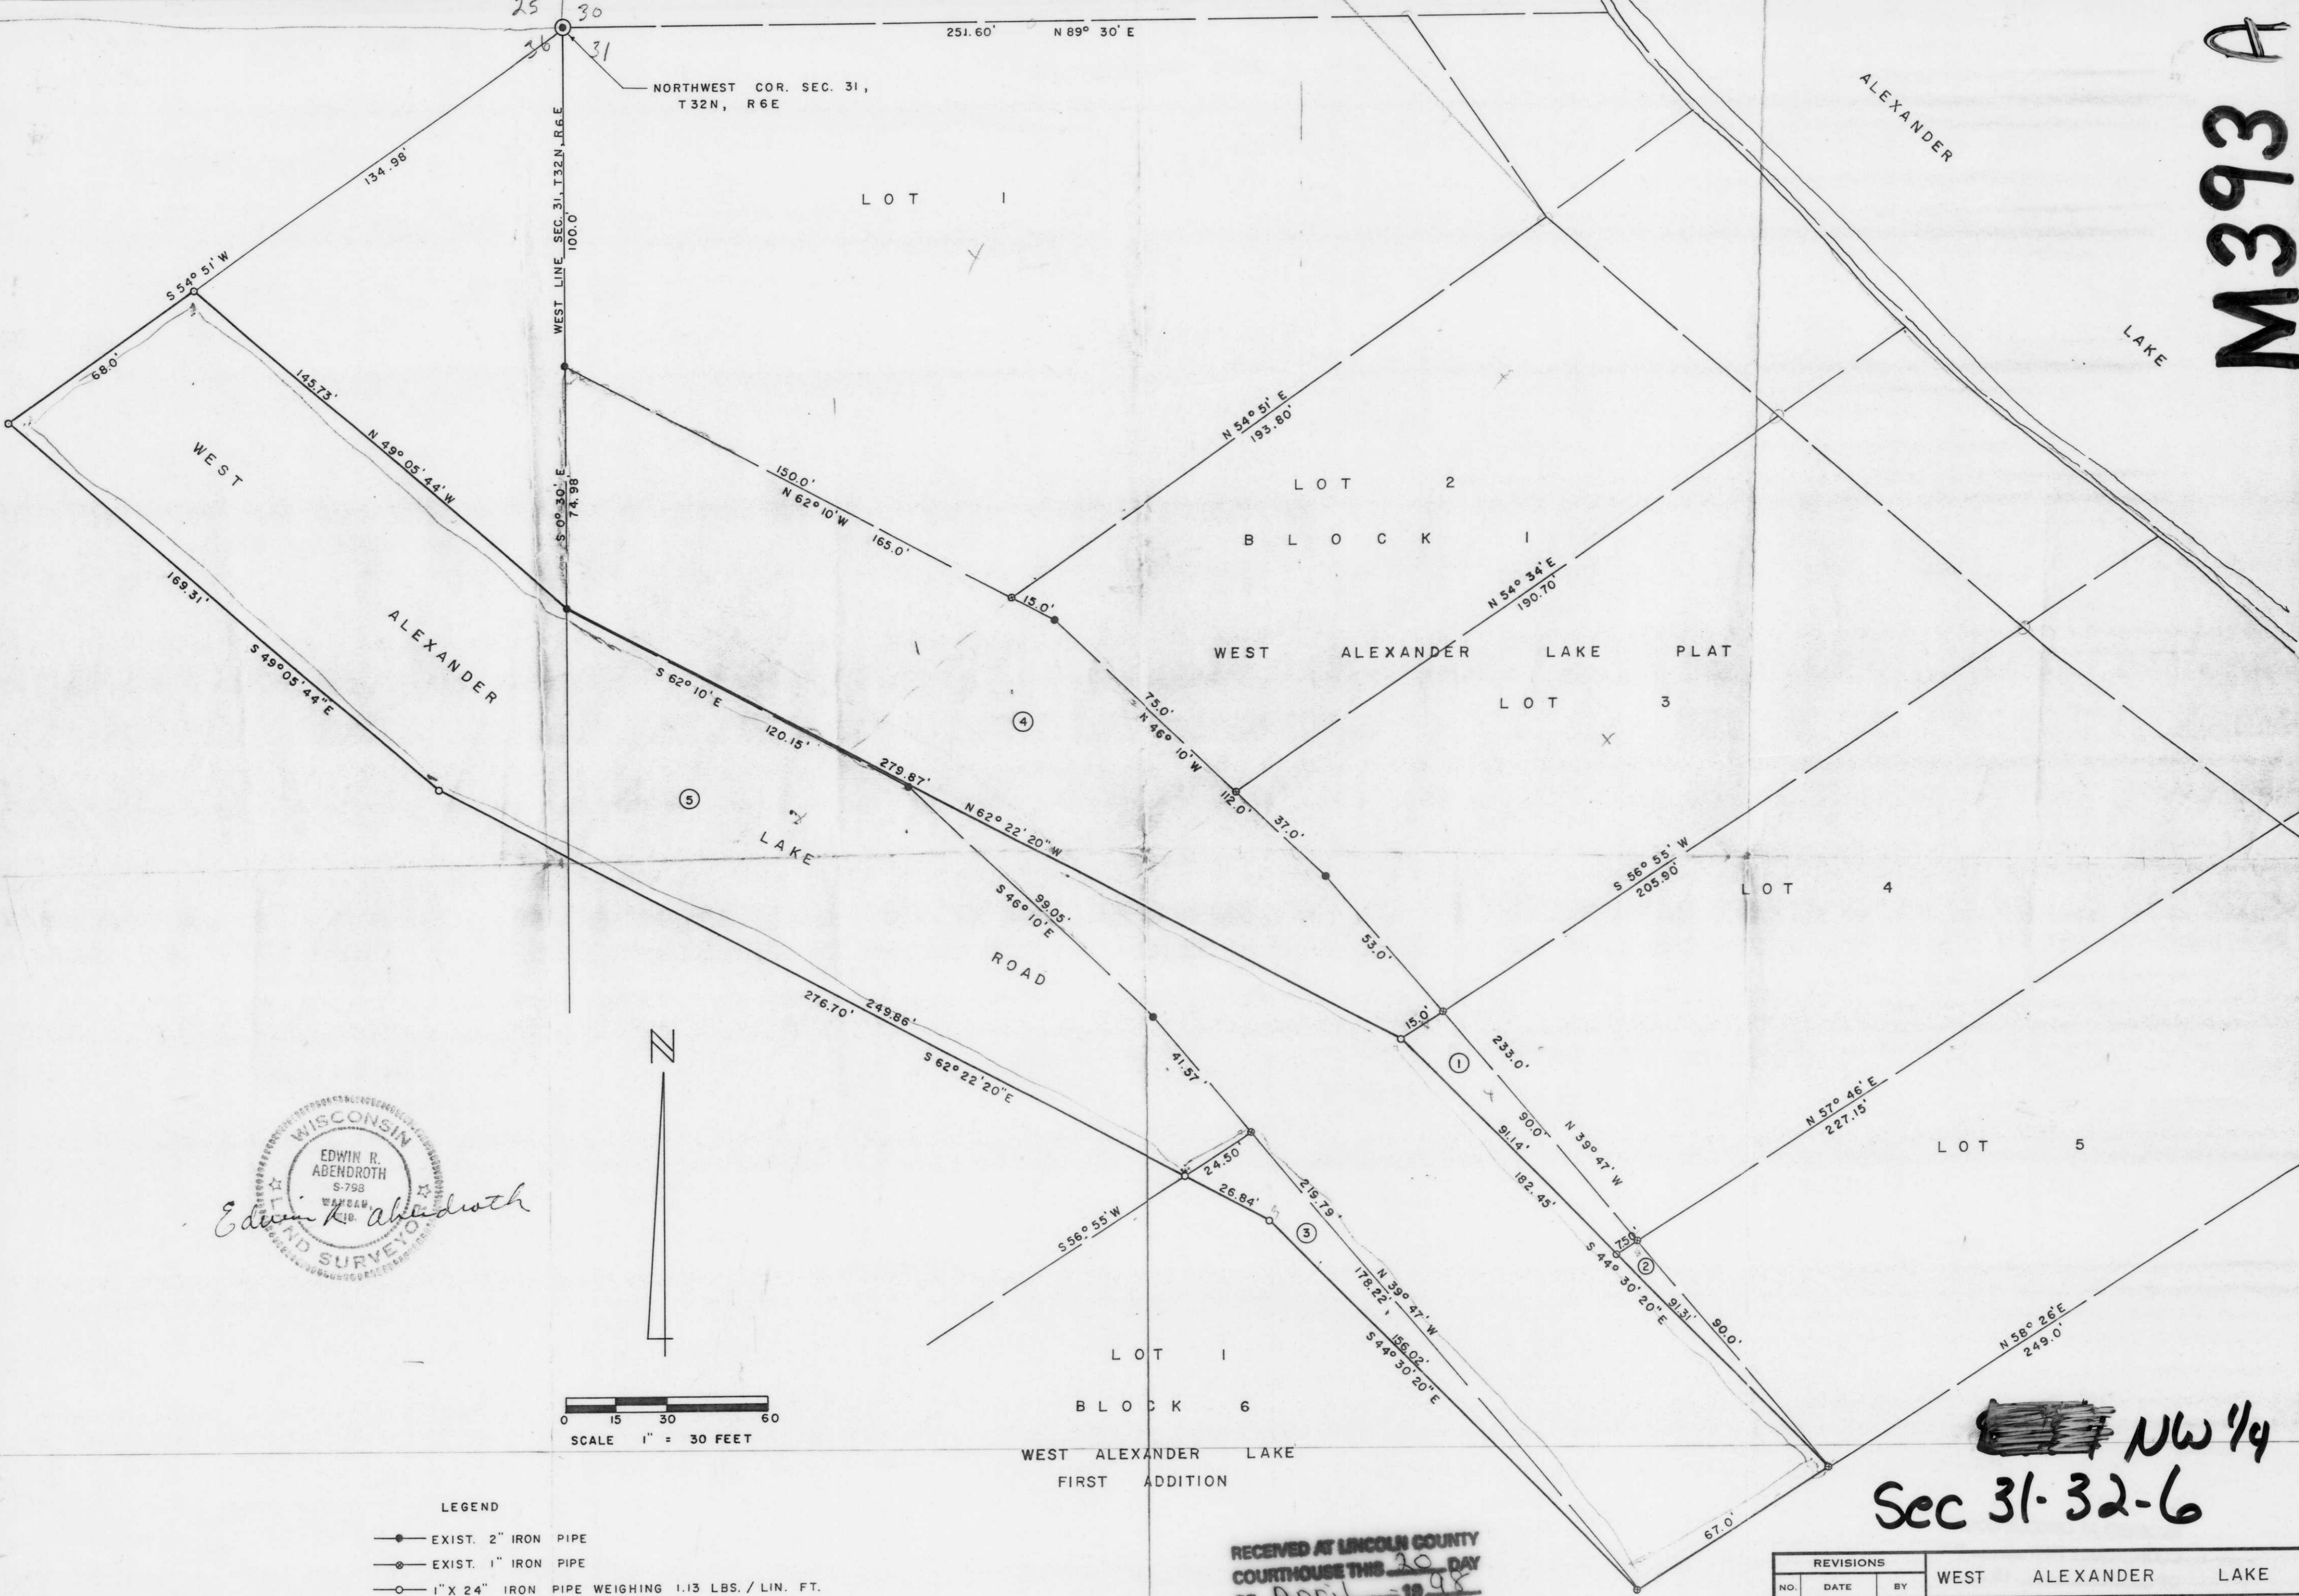

WISCONSIN  
 EDWIN R. ABENDROTH  
 S-798  
 LAND SURVEYOR  
*Edwin R. Abendroth*

0 15 30 60  
 SCALE 1" = 30 FEET

RECEIVED AT LINCOLN COUNTY  
 COURTHOUSE THIS 20 DAY  
 OF April 19 98  
 TAX DESCRIPTION OFFICE

~~Sec 31-32-6~~ NW 1/4  
 Sec 31-32-6

REVISIONS			WEST ALEXANDER LAKE		
NO.	DATE	BY	ROAD RELOCATION		
1					
2					
3			DRAWN BY	SCALE	MATERIAL
4			J.W.D.	1" = 30'	
5			CHK'D	DATE	DRAWING NO.
			E.R.A.	AUG. 10, 70	
			TRACED	APP'D	1 OF 1