


BEARINGS SOLAR

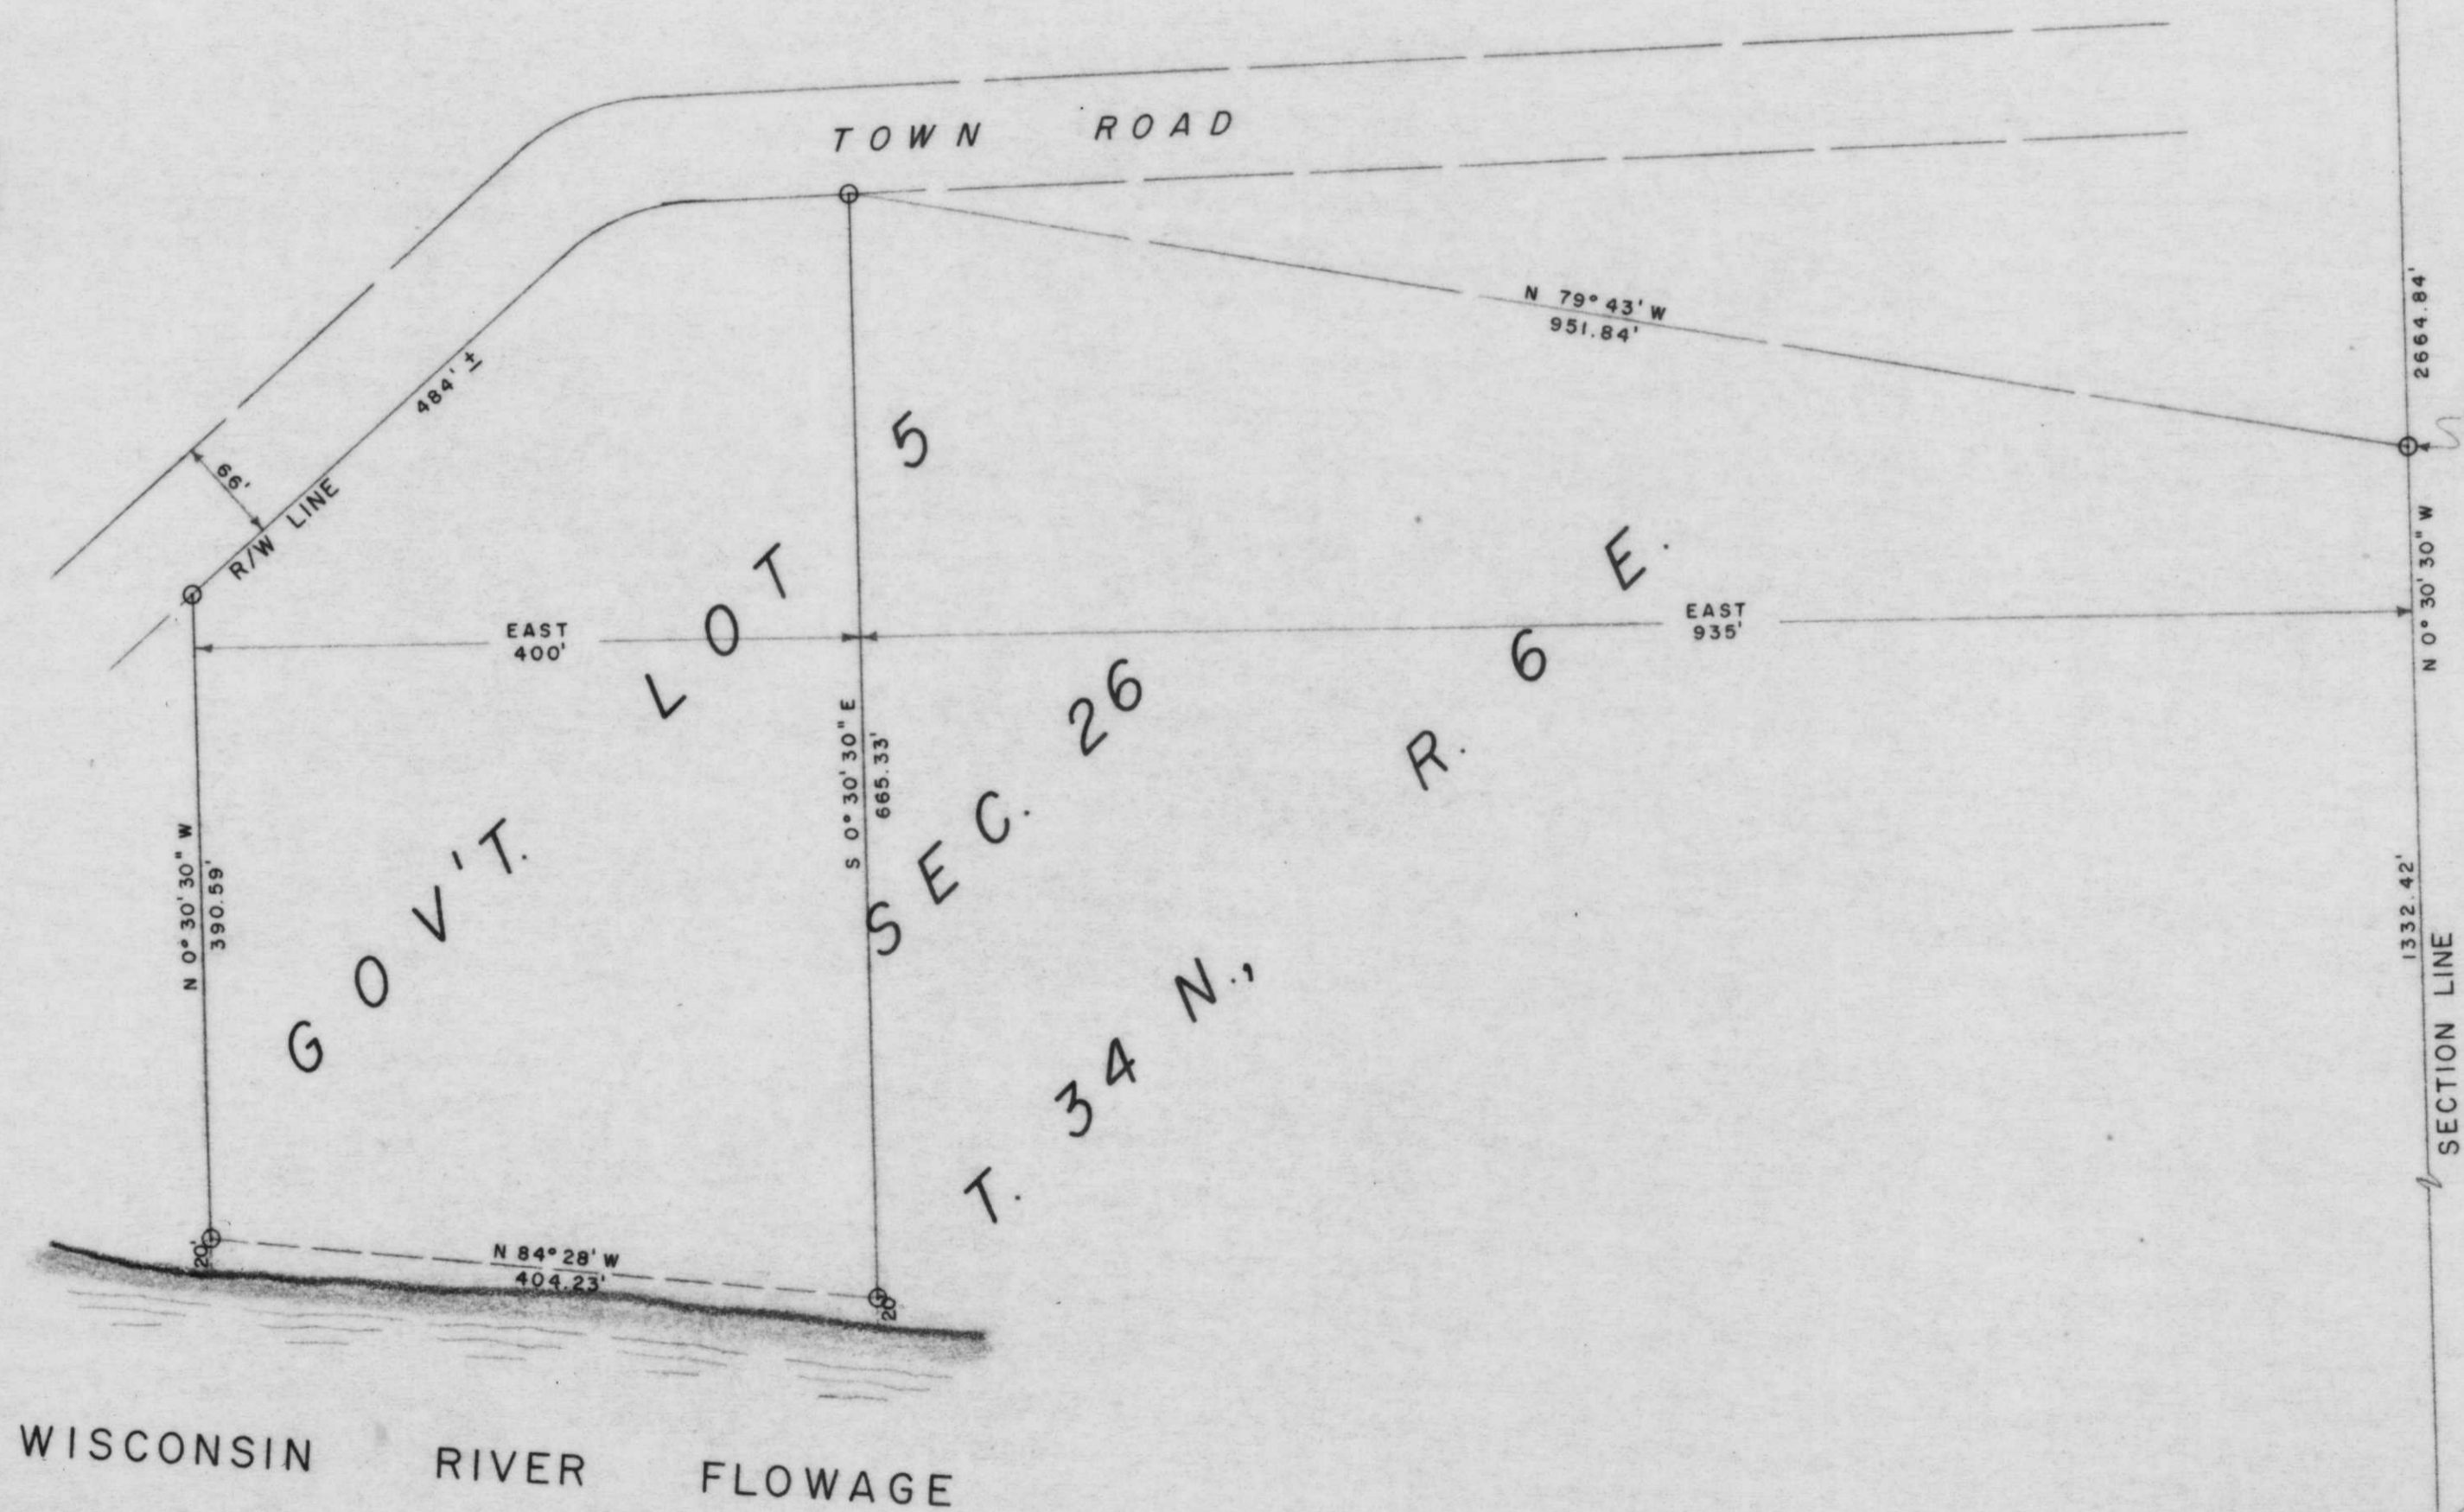

26 25 1/4 COR.
BT'S BY NORTHWOODS SURVEYORS INC.
8" HEMLOCK, S 46° W, 67.1'
12" HEMLOCK, N 42° W, 71.8'



1/16 COR.
BT' 9" ELM, N 79° W, 51.63'

SEC. COR.
BT'S: 14" W. BIRCH, N 65° W, 55.09'
14" SPRUCE, N 53° E, 67.95'

- IRON PIPE THIS SURVEY
- ◉ IRON PIPE IN PLACE
- IRON ROD IN PLACE

B	TOM RAIMBAULT	
	14043 ATLANTIC RIVERDALE, ILL. 60627	
RECEIVED AT LINCOLN COUNTY COURTHOUSE THIS 21 DAY OF October 1975 <i>Patrick R. Riecke</i> TAX DESCRIPTION OFFICE		SCALE 1" = 100' DATE 17 JUN 74 DWN. BY L.J.S. DWG. NO. 6154 GENISOT AND ASSOCIATES, INC. RHINELANDER, WIS.