



MISSA

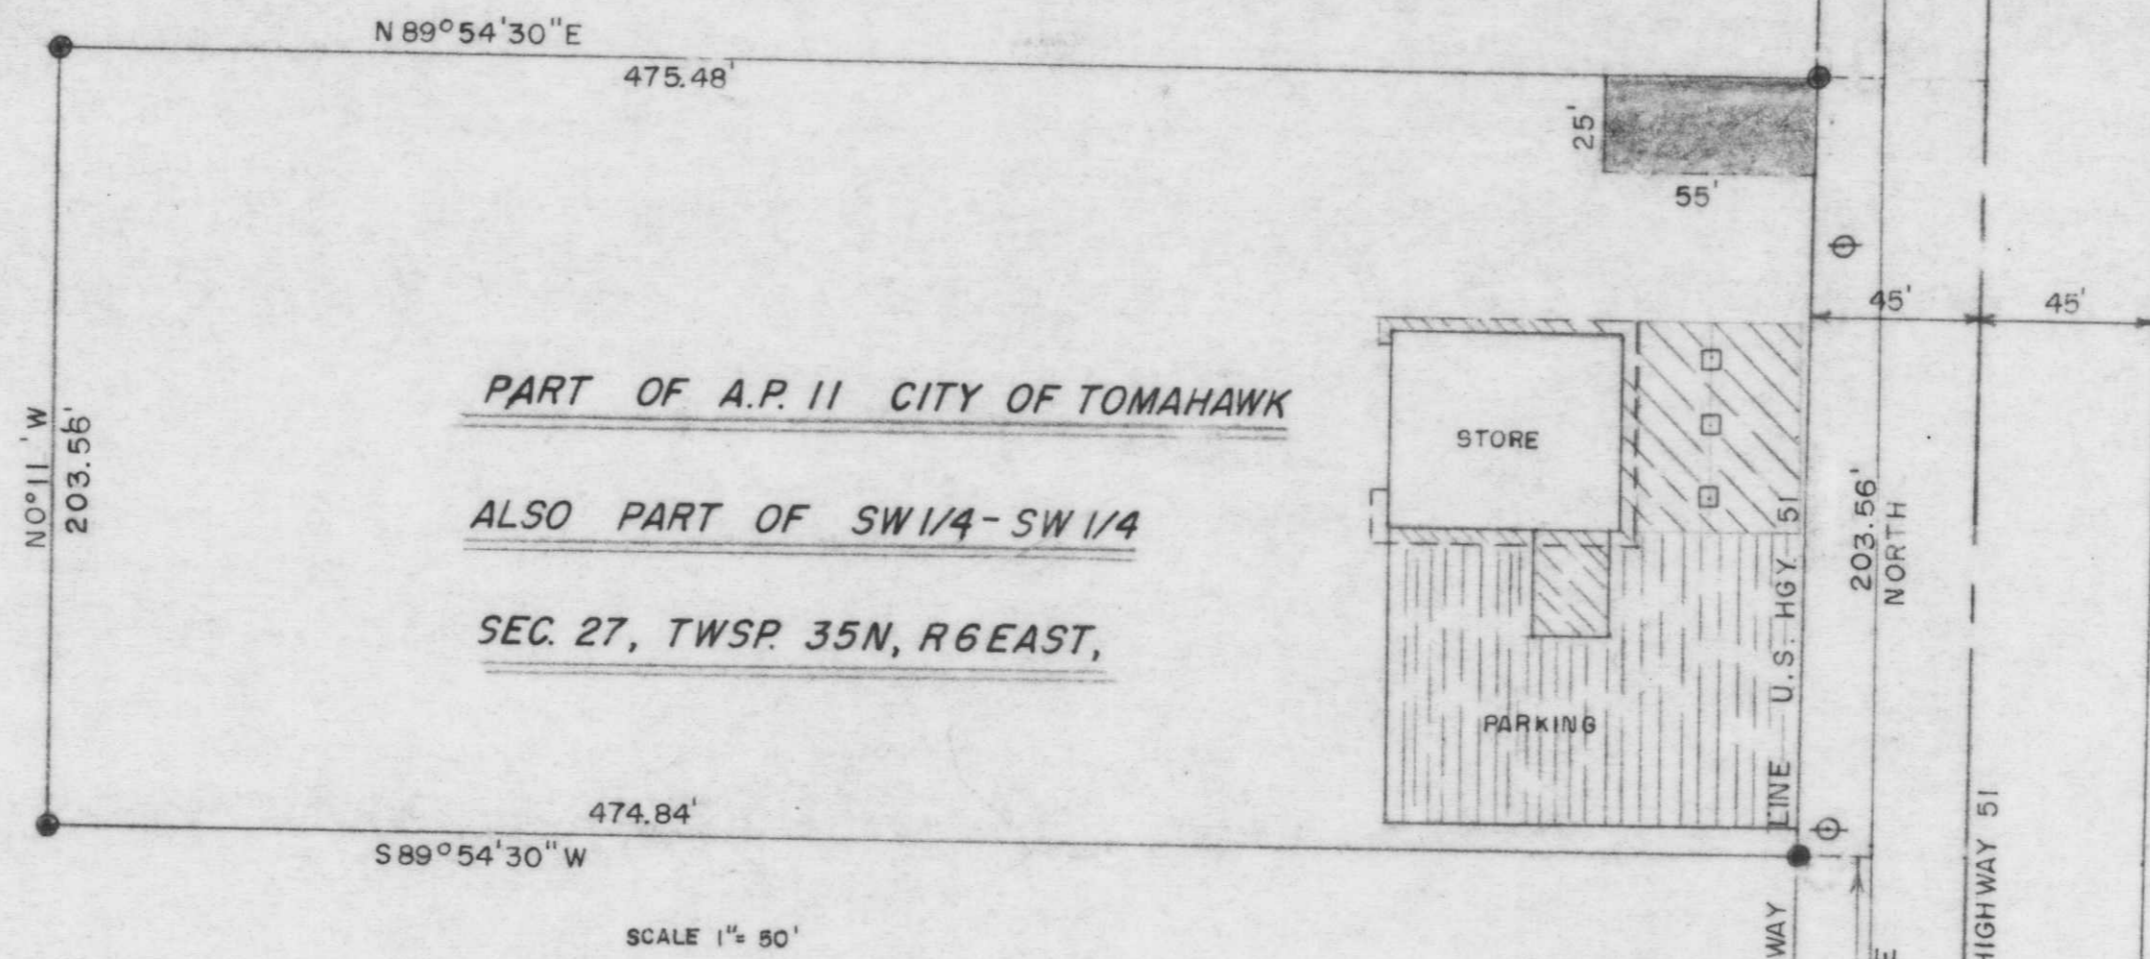

BEARINGS BY SOLAR OBSERVATION

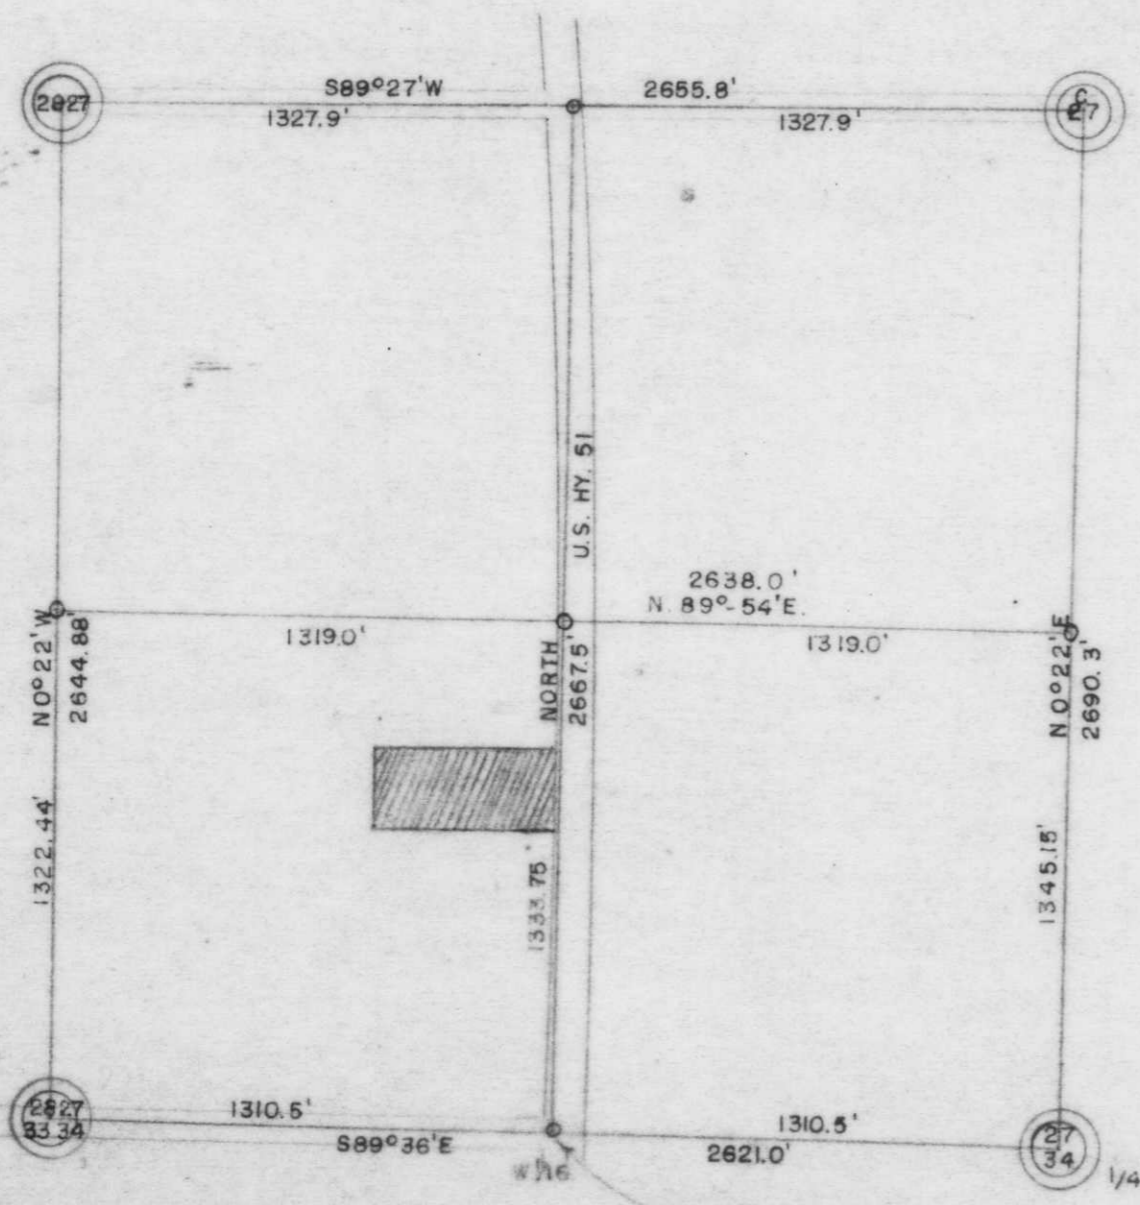

PART OF SECTION 27, T35N, R6E.

SCALE 1" = 500'

SCALE 1" = 50'

- = CONCRETE
- = BITUMINOUS
- = POWER POLE
- = IRON PIPE
- = DRAINAGE EASEMENT WIS. ST. HYW. COMM.

RECEIVED AT LINCOLN COUNTY
 COURTHOUSE THIS 21 DAY
 OF October 1975.
Patricia R. Riolo
 TAX DESCRIPTION OFFICE

REV. 9-16-66
 REV. 3-18-66
 REV. 3-10-66

SURVEY FOR	
CLARENCE E. VIEGUT, JR. JOHN A. MCMURRY	
SCALE AS SHOWN DATE 8 FEB 66	DWN. BY K
DWG. NO. 3698	GENISOT AND ASSOCIATES, INC. RHINELANDER, WIS.