


N. FOURTH ST.

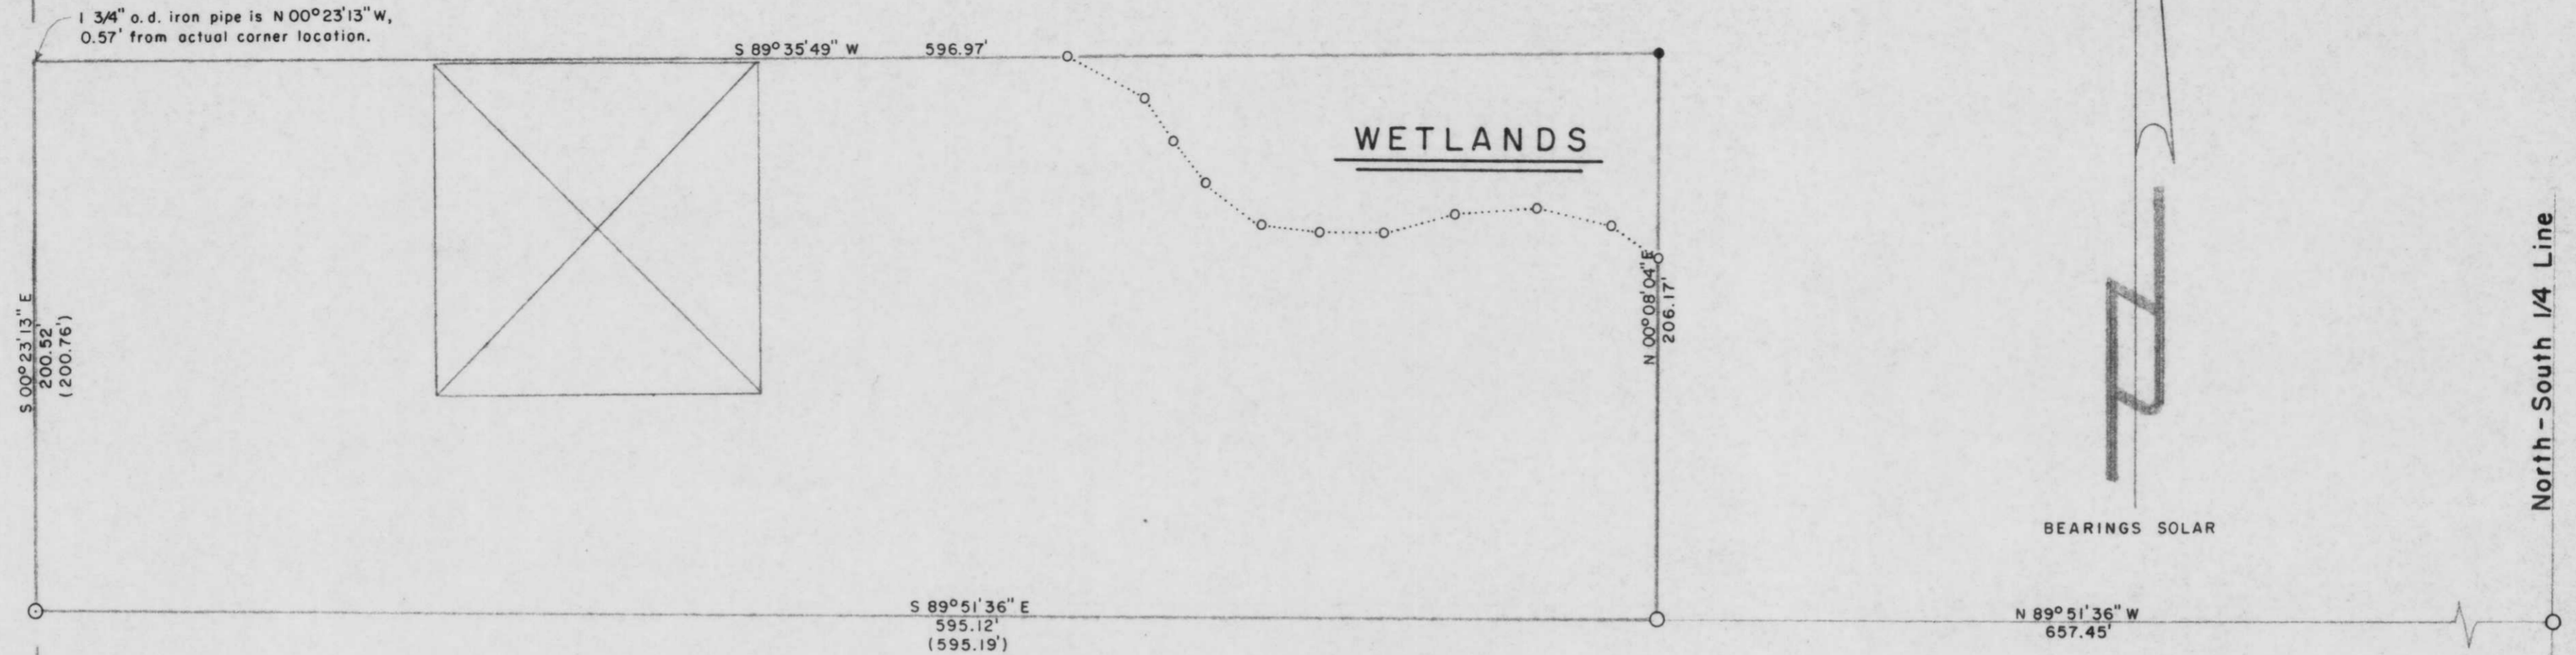

Part of  
**A. P. No. 7**  
 of the  
**City of Tomahawk**  
 being in the  
**SE 1/4, of the SW 1/4**  
**SECTION 27**  
**T. 35 N., R. 6 E.**  
 Lincoln County, Wis.

I, Lester J. Schmit, Registered Land Surveyor S-1192 hereby certify that I have surveyed the property shown hereon; that this map is a true and accurate representation thereof; that said survey was performed by order of Thomas Loka; and that I have complied with applicable requirements of s. A-E 7 of the Wisconsin Administrative Code.

Note: Legal description, if any, conforming to this survey have been provided on separate sheets.

*Lester J. Schmit*  
 Lester J. Schmit R.L.S. S-1192  
 Dated this 23rd day of April 2002

- LEGEND**
- 1/2" BLACK IRON PIPE SET THIS SURVEY.
  - ⊠ DENOTES BUILDING.
  - 2" O.D. IRON PIPE FOUND IN PLACE.
  - ⊙ 2 1/2" O.D. BRASS CAPPED IRON PIPE BY W. C. D. FOUND IN PLACE.
  - ( ) INDICATES DISTANCE PER VOLUME 369, PAGE 344.
  - ⊙ 2" O.D. IRON PIPE SET THIS SURVEY.
  - 1" IRON ROD FOUND IN PLACE.

N 00° 19' 21" E 672.98'

S 1/4 Cor.,  
 Sec. 27

M462A

RECEIVED AT LINCOLN COUNTY  
 COURTHOUSE THIS 23<sup>rd</sup> DAY  
 OF October 20 02  
*James D. Ellis*  
 LAND INFORMATION OFFICE

M462A

<b>TIMBERLAND SURVEYORS</b>		<small>TOMAHAWK WIS.</small>
<small>SURVEY FOR</small>		
<b>ACE HARDWARE, INC.</b>		
<b>986 N. FOURTH ST.</b>		
<b>TOMAHAWK, WIS.</b>		
<small>DATE 11 JUL 96</small>		<small>DWN. BY L.J.S. SCALE 1" = 50'</small>
<small>REVISED 2 APR 99</small>	<small>BY L.J.S.</small>	<small>DWG. NO.</small>
<small>REVISED 23 APR 02</small>	<small>BY L.J.S.</small>	<b>1139</b>

