


THE SE 1/4 OF THE NE 1/4, SECTION 8,  
T35N, R8E, TOWN OF HARRISON,  
LINCOLN COUNTY, WI.

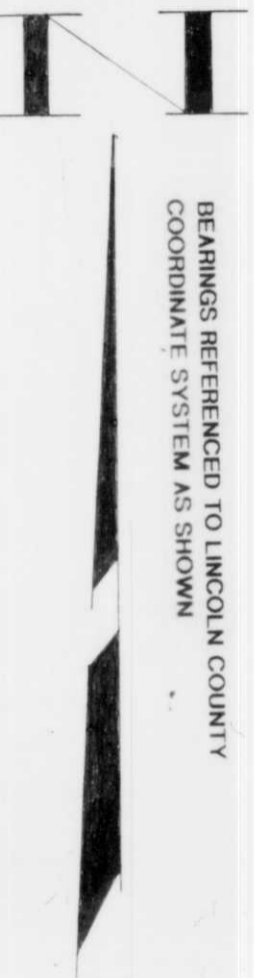

LEGEND:

- FOUND 6" X 6" GRANITE MONUMENT
- FOUND 2" CAPPED IRON PIPE
- △ CALCULATED POSITION
- ▲ SET MAG. NAIL
- SET 1" X 18" IRON PIPE
- ⊙ FOUND 1/4" IRON PIPE

I, RUSSELL F. BROWN, HEREBY CERTIFY THAT I HAVE SURVEYED THE ABOVE PARCEL OF LAND UNDER THE DIRECTION OF MR. CRAIG LAU AND THAT THIS MAP IS A TRUE AND CORRECT REPRESENTATION OF THE LANDS SURVEYED TO THE BEST OF MY KNOWLEDGE AND BELIEF. THAT I HAVE PROVIDED A DESCRIPTION OF THE PARCELS ON A SEPARATE SHEET, AND THAT I HAVE COMPLIED WITH THE PROVISIONS OF AE 7 OF THE WISCONSIN ADMINISTRATIVE CODE.

*Russell F. Brown* 1/14/05  
RUSSELL F. BROWN DATE

RECEIVED BY LINCOLN COUNTY  
SURVEYOR THIS 12<sup>TH</sup> DAY  
OF February 20 05  
*Tom Dalk*  
COUNTY SURVEYOR



SURVEY FOR  
**CRAIG LAU**

SCALE 1" = 100' DATE 1/13/05 DWN. BY JB  
DWG. NO. **10783** GENISOT AND ASSOCIATES, INC.  
RHINELANDER, WIS.

