


MSA

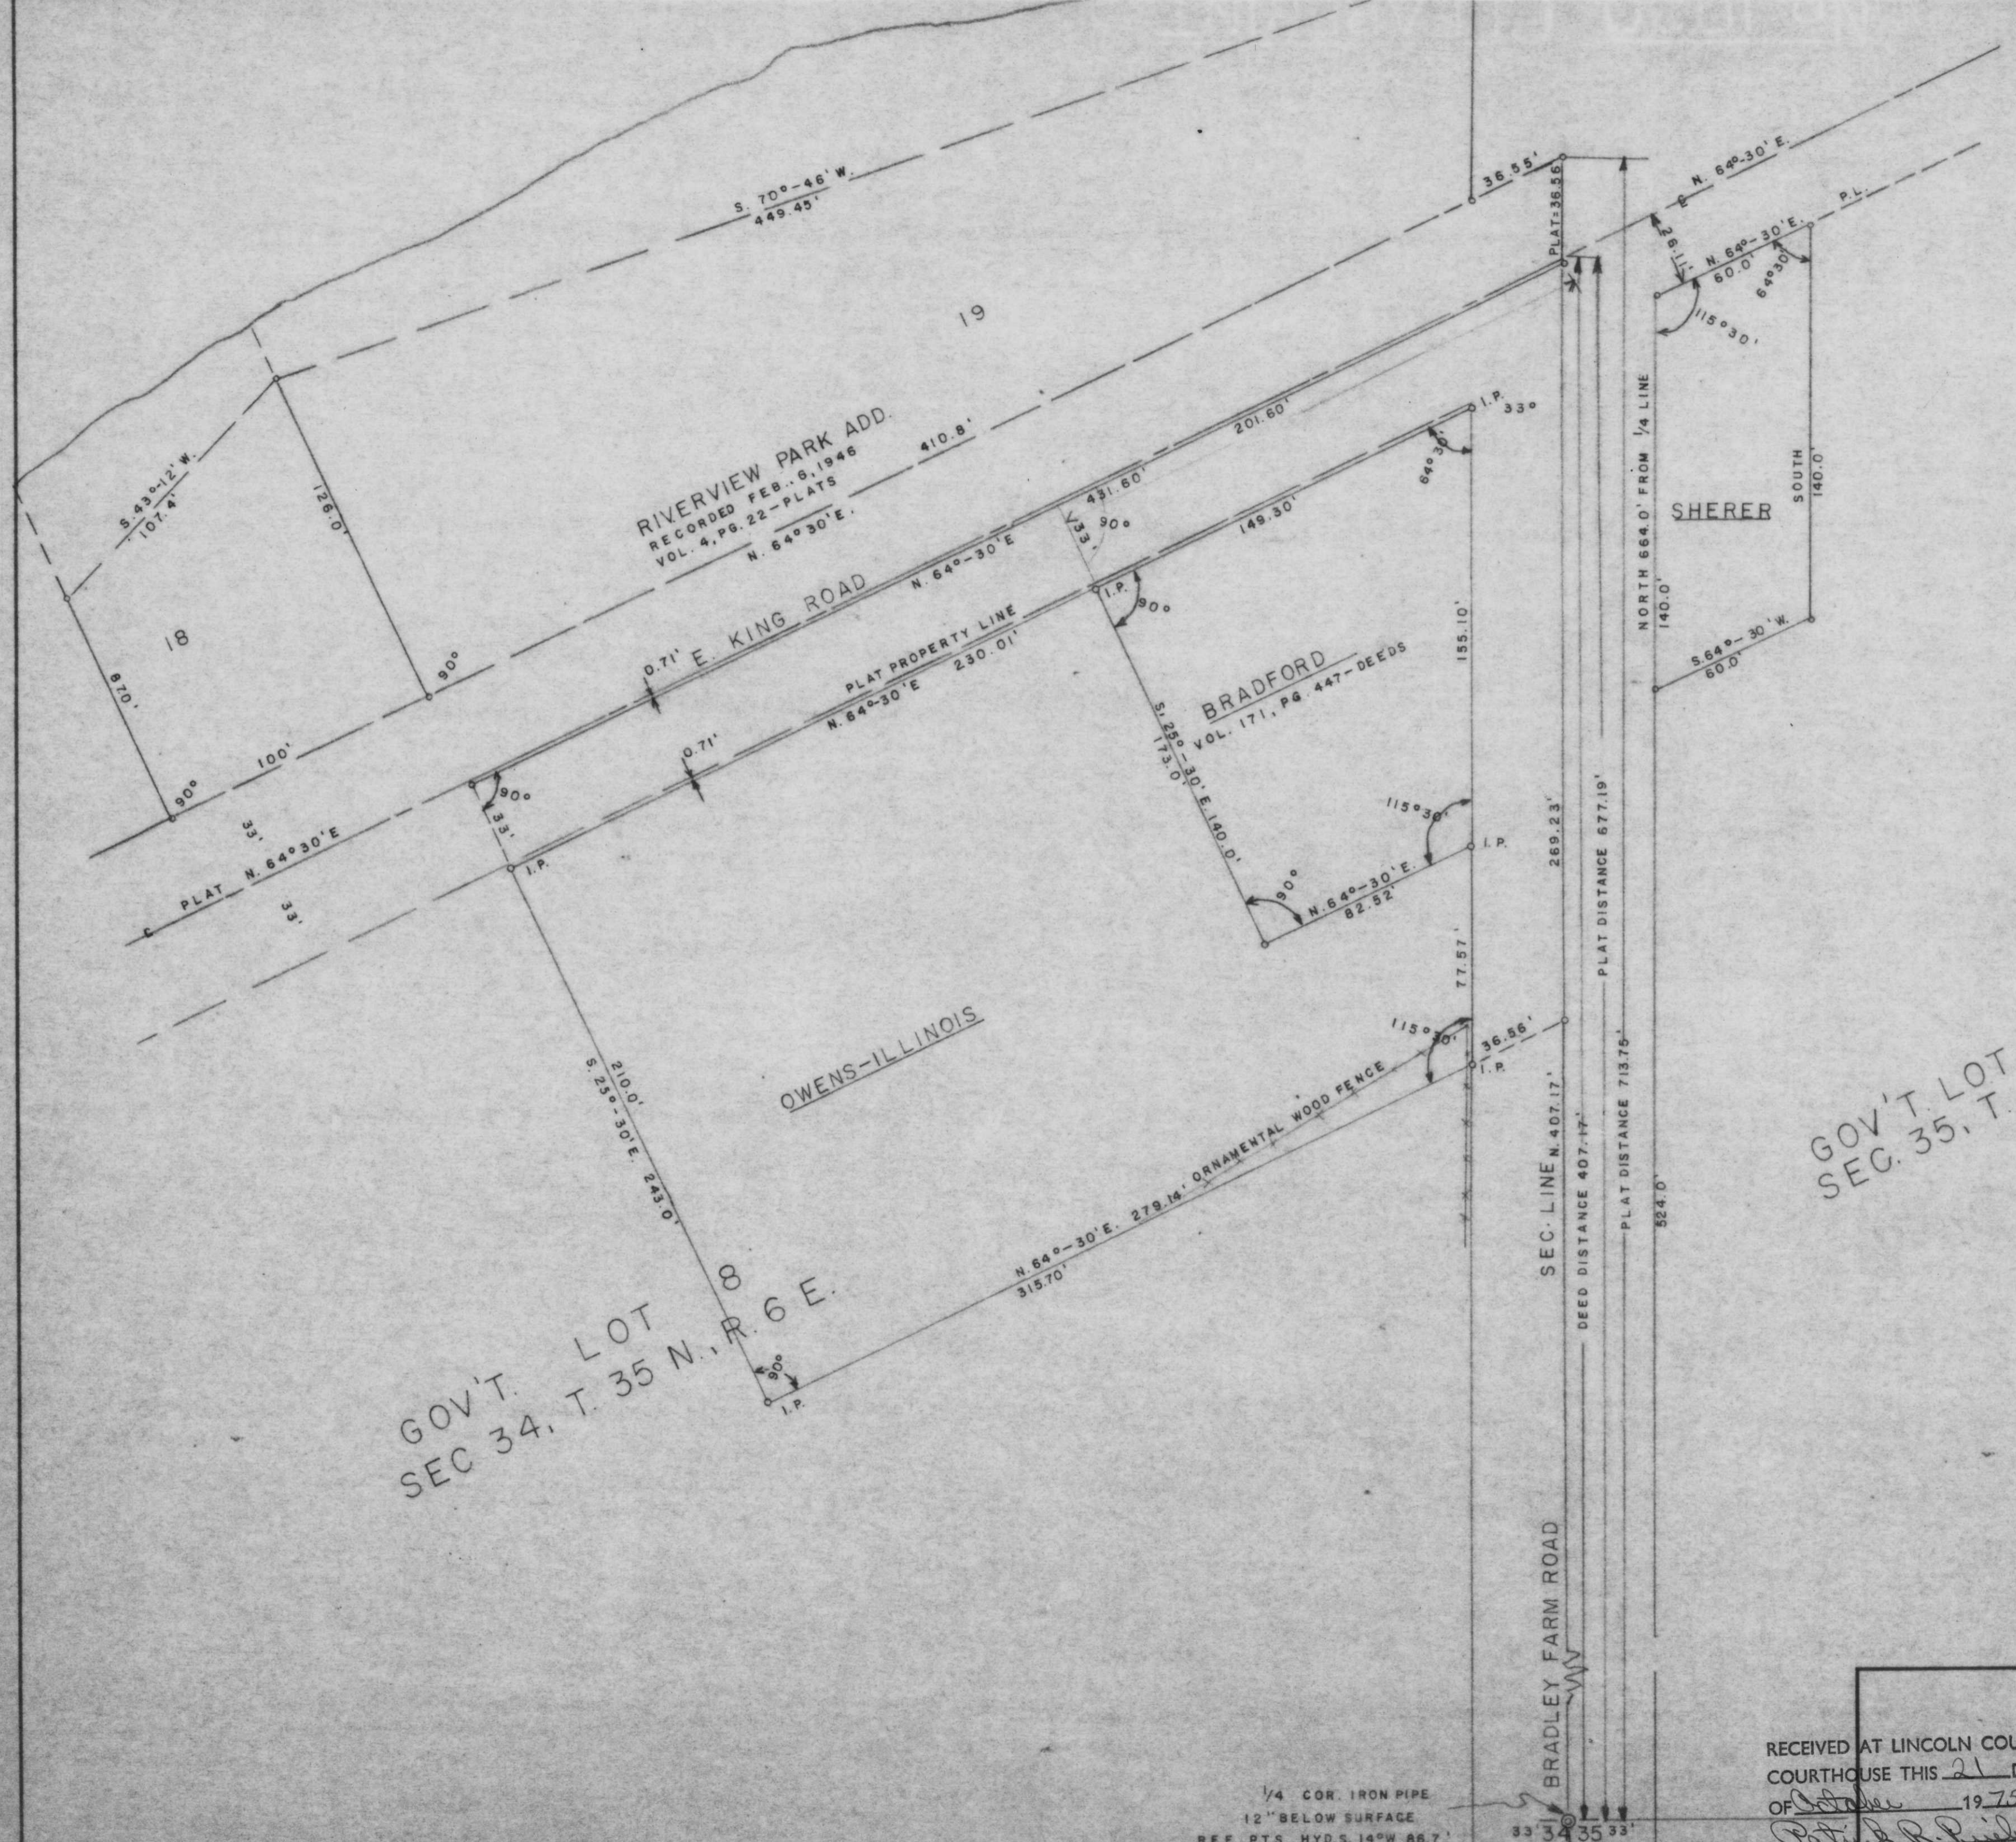

GOV'T. LOT 8
SEC. 34, T. 35 N., R. 6 E.

GOV'T. LOT 2
SEC. 35, T. 35 N., R. 6 E.

1/4 COR. IRON PIPE
12" BELOW SURFACE
REF. PTS. HYD.S. 14°W 86.7'
P. POLE N. 21°W 117.9'

RECEIVED AT LINCOLN COUNTY
COURTHOUSE THIS 21 DAY
OF October 1975.
Patricia R. P...
TAX DESCRIPTION OFFICE

| | |
|--|---|
| SURVEY FOR OWENS - ILLINOIS GLASS CO. TOMAHAWK WIS. | |
| SCALE 1" = 40' | DATE 8-9-62 DWN. BY F.R.W. |
| DWG. NO. 3027-1 | GENISOT AND ASSOCIATES, INC. RHINELANDER, WIS. |