


SECTION LINE BETWEEN
 SEC. 35, T. 35 N., R. 8 E. &
 SEC. 2, T. 34 N., R. 8 E.

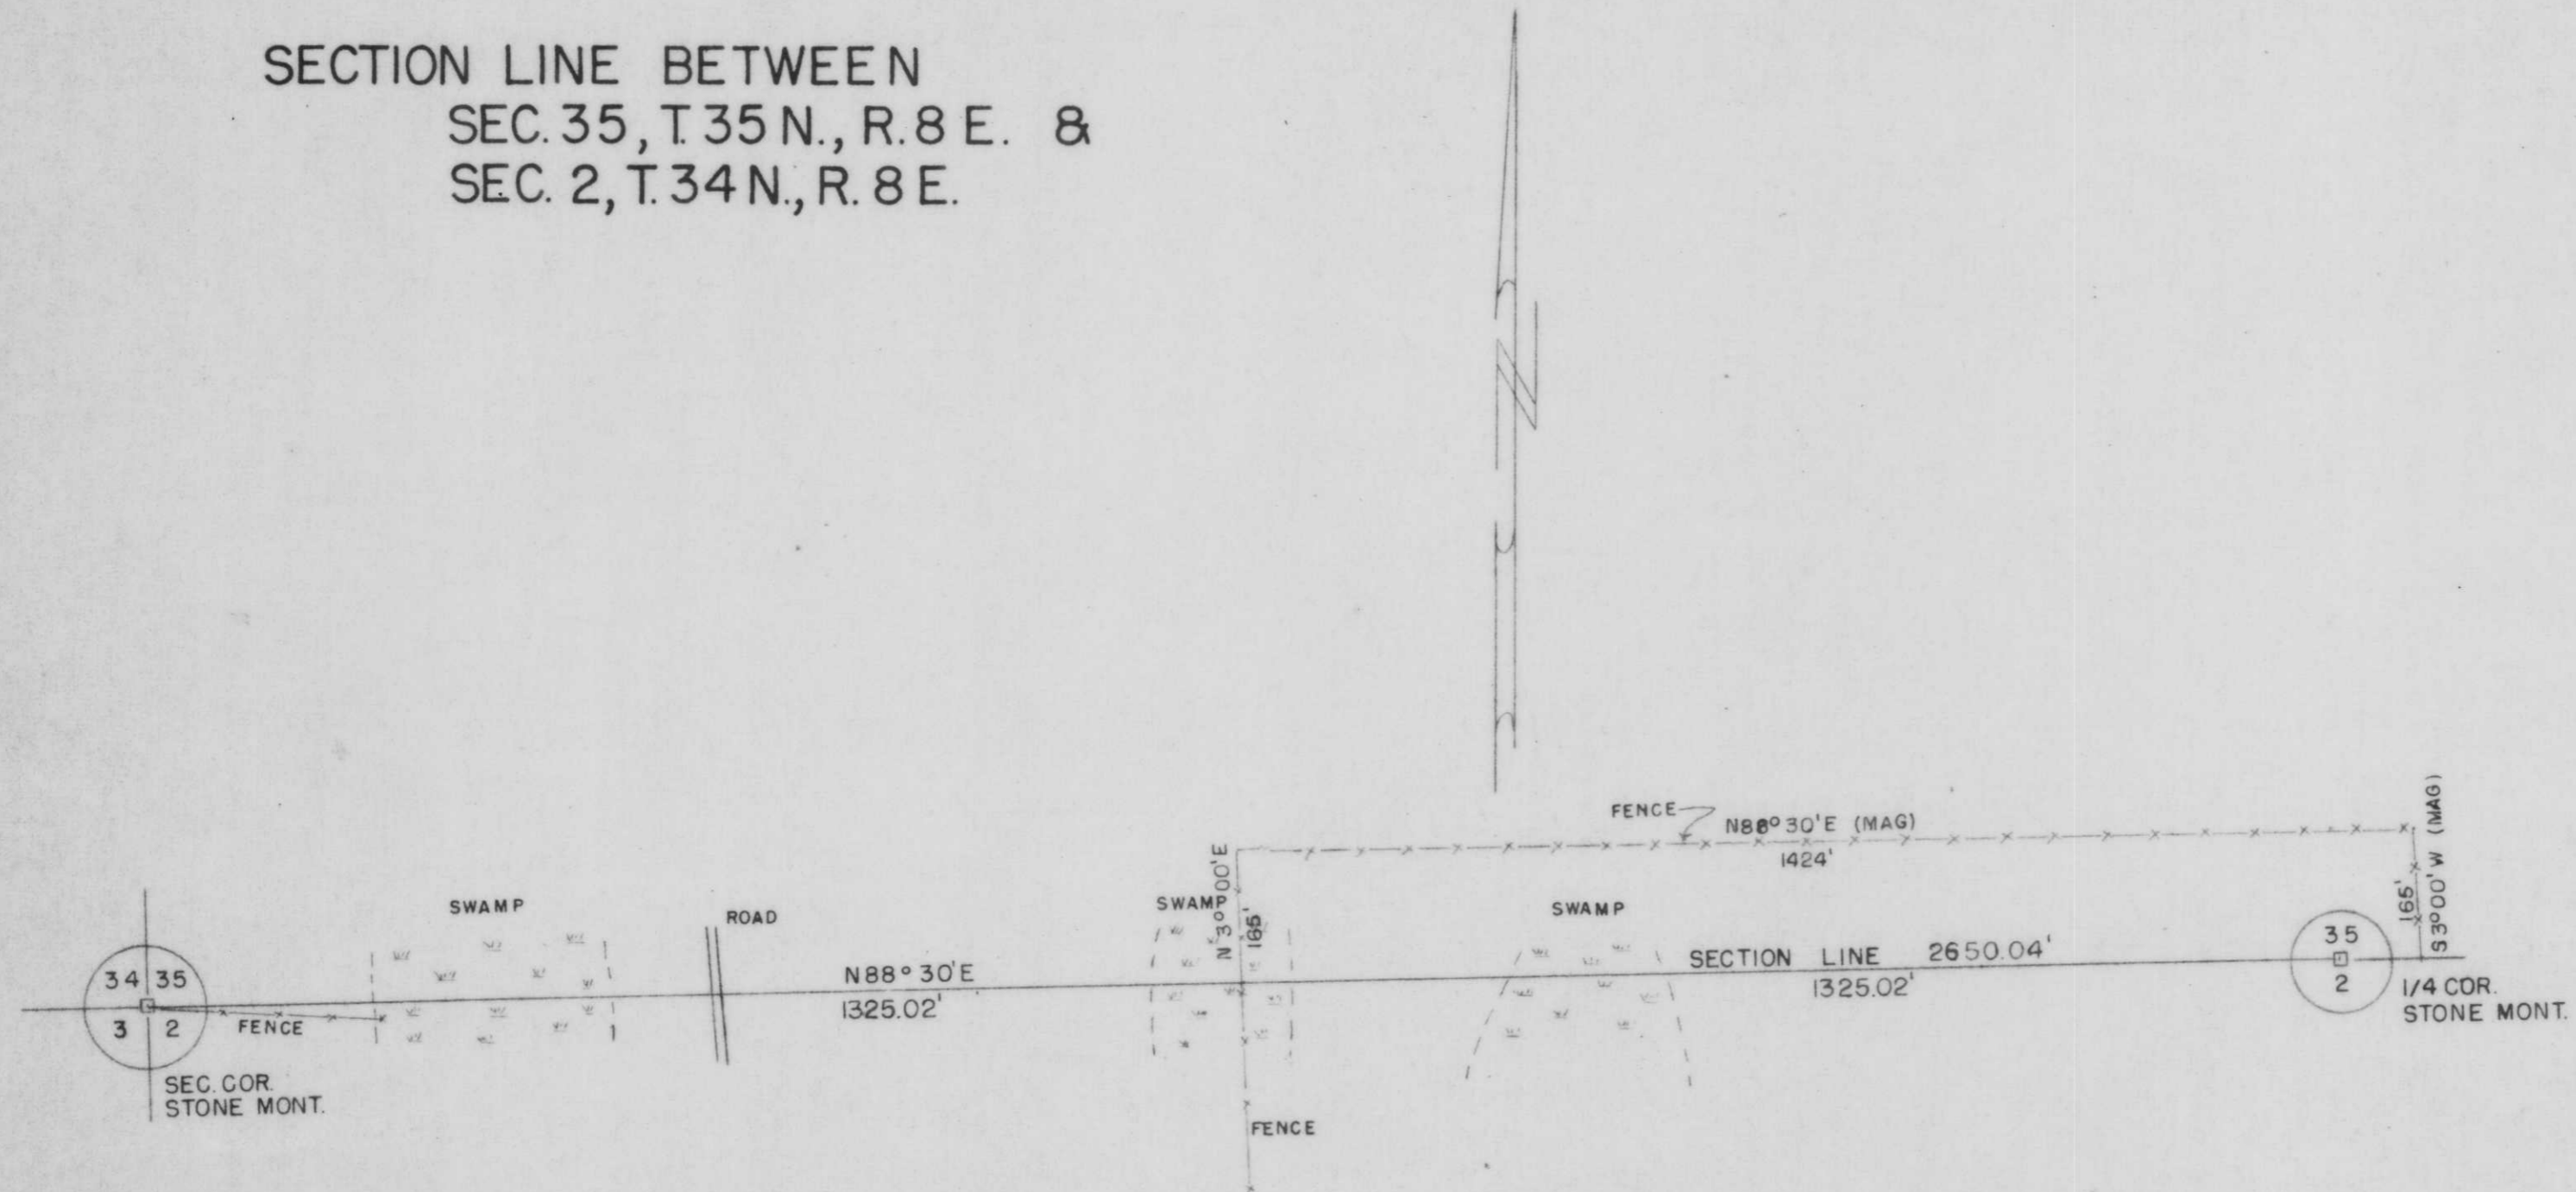

GENISOT & ASSOCIATES INC.
 RHINELANDER, WISCONSIN

RECEIVED AT LINCOLN COUNTY
 COURTHOUSE THIS 21 DAY
 OF October 1975.

Patricia R. Riebel
 TAX DESCRIPTION OFFICE SURVEY FOR

REVISIONS			VIOLA WEAVER		
NO.	DATE	BY			
1	3 Nov 67	K			
2					
3			DRAWN BY	SCALE	MATERIAL
4			CHK'D	DATE	DRAWING NO.
5			TRACED	APP'D	

RT. 1, GLEASON, WIS.
 1" = 200'
 1-7-67
 3872

WETA