

SEVEN ISLAND LAKE

LONG LAKE


GOV'T LOT 1

T 34 N
R 8 E
SEC. 15

SEC 15
SEC 14

M.C.
GRANITE MON.

1/4 COR.
GRANITE MON.

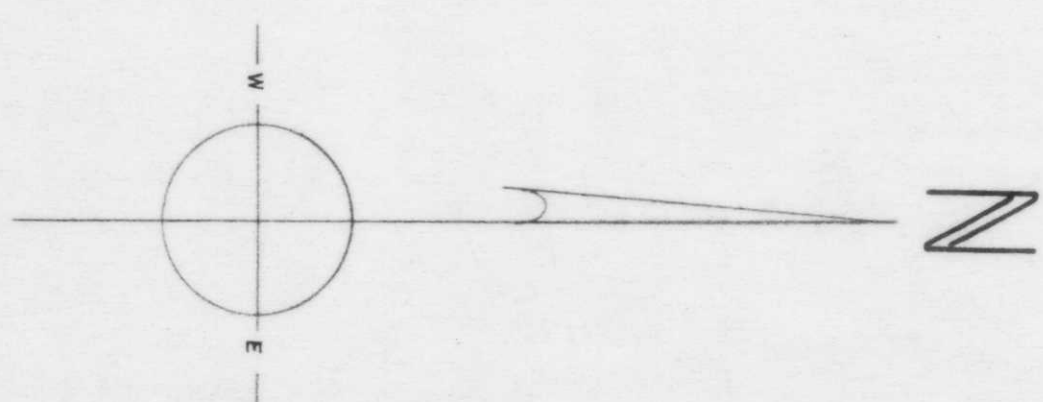

N 2° 30' W 1594.68'

S 2° 30' E 1824.55'

N 2° 30' W

S 70° 56' W 133.25'
S 55° 46' W 83.75'

340' ±
587° 46' W 169.1'

200'

15

330'

SECTION LINE

B

RECEIVED AT LINCOLN COUNTY
COURTHOUSE THIS 21 DAY
OF October 1965
Patricia B. Paul
TAX DESCRIPTION OFFICE

SURVEY FOR	
JOHN BARROS	
MERRILL	WISCONSIN
SCALE 1" = 100'	DATE 11/19/62 DWN. BY A.G.F.
DWG. NO. 3132	GENISOT ENGINEERING CO. RHINELANDER, WIS.