


PLAT OF SURVEY

OF PART OF THE NORTH EAST 1/4 OF THE NORTHWEST 1/4,
SECTION 34, TOWNSHIP 32 NORTH, RANGE 7 EAST, TOWN OF
MERRILL, LINCOLN COUNTY, WISCONSIN. 2645.44'

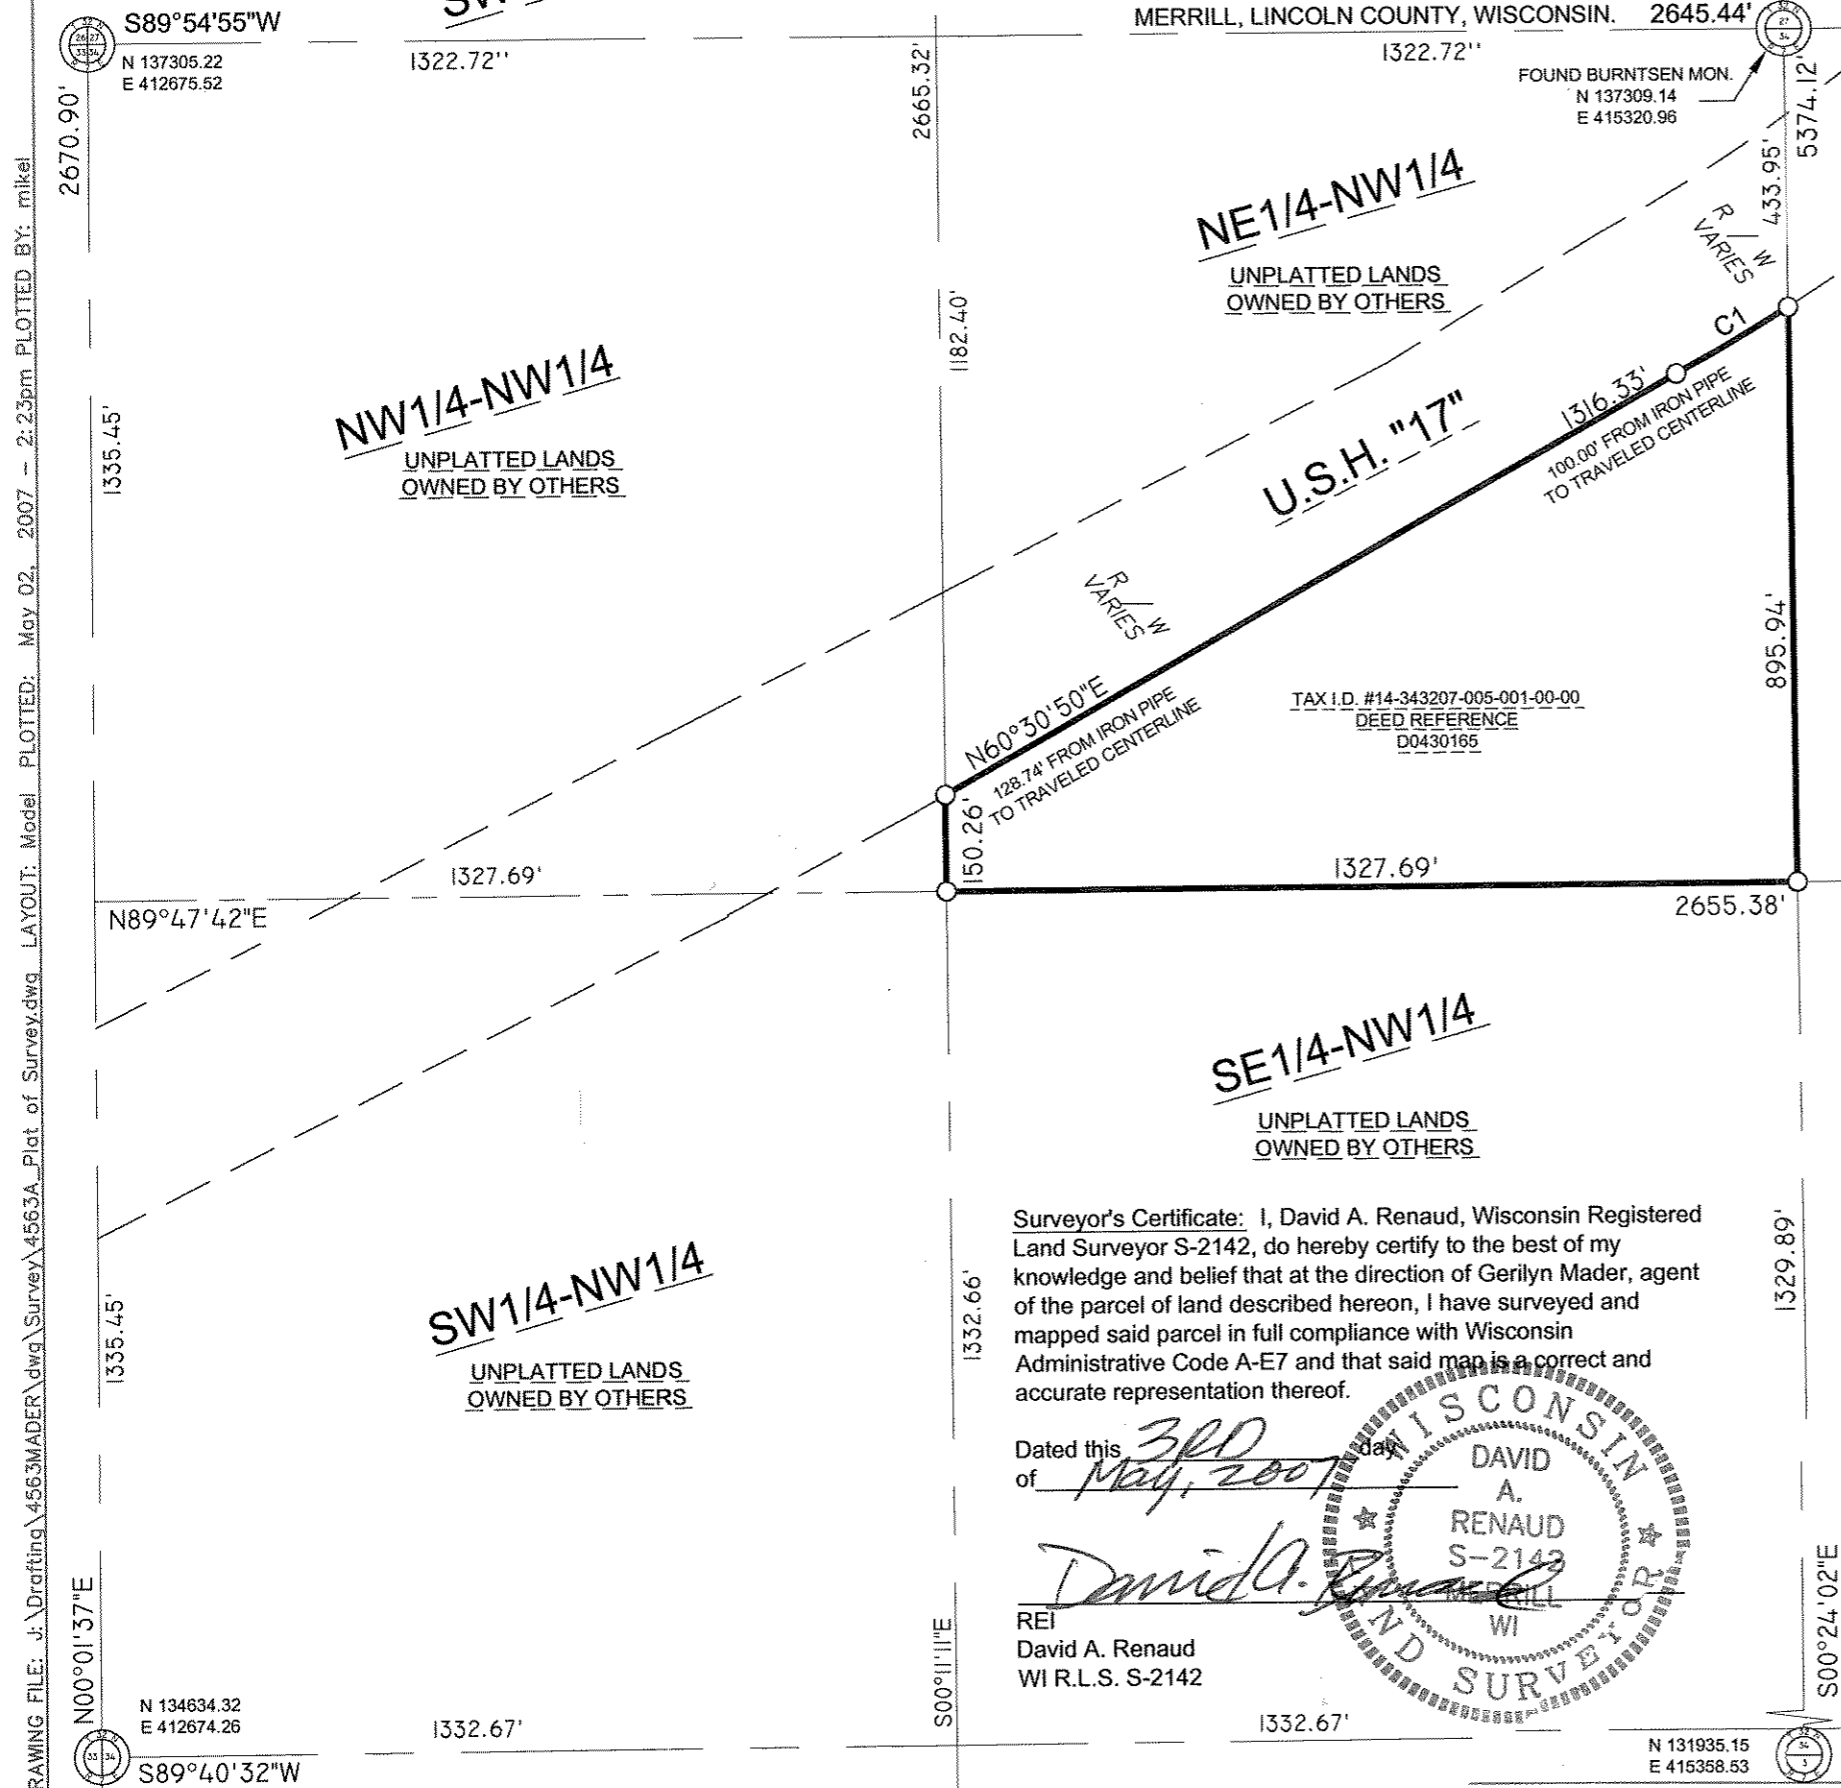

SW1/4-SE1/4

SW1/4-SW1/4

NE1/4-NW1/4
UNPLATTED LANDS
OWNED BY OTHERS

NW1/4-NW1/4
UNPLATTED LANDS
OWNED BY OTHERS


NW1/4-NE1/4
UNPLATTED LANDS
OWNED BY OTHERS

SE1/4-NW1/4
UNPLATTED LANDS
OWNED BY OTHERS

NW1/4-NE1/4
UNPLATTED LANDS
OWNED BY OTHERS

SW1/4-NW1/4
UNPLATTED LANDS
OWNED BY OTHERS

NORTH

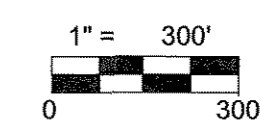

LEGEND	
○	- 1-1/4 IN. I.D. x 18" IRON PIPE WEIGHING 1.68 LBS./LIN. FT. SET
●	- #10 x 30" REBAR WEIGHING 4303 LBS./LIN. FT. SET
●	- FOUND 1-1/4 IN. IRON PIPE 126.00' - MEASURED BEARING/LENGTH


NOTE
1. BEARINGS ARE REFERENCED TO THE LINCOLN COUNTY COORDINATE SYSTEM NAD 1983(1) AND REFERENCED TO THE NORTHWEST 1/4 LINE OF SECTION 34, T32N, R7E, MEASURED TO BEAR SOUTH 89°54'55" WEST.
2. SECTION SUMMARY USED FROM PREVIOUS BREAKDOWN OBTAINED FROM LINCOLN COUNTY LAND SURVEYOR.
3. AREA OF PROPERTY CONTAINS 692,343 SQUARE FEET, 15.894 ACRES MORE OR LESS.

CURVE	RADIUS LENGTH	CHORD BEARING	CHRD LENGTH	ARC LENGTH	CENTRAL ANGLE	TANGENT IN	TANGENT OUT
C1	2964.79'	N59°47'45"E	20.74'	203.78'	3°56'17"	N57°49'36"E	N61°45'53"E

Surveyor's Certificate: I, David A. Renaud, Wisconsin Registered Land Surveyor S-2142, do hereby certify to the best of my knowledge and belief that at the direction of Gerilyn Mader, agent of the parcel of land described hereon, I have surveyed and mapped said parcel in full compliance with Wisconsin Administrative Code A-E7 and that said map is a correct and accurate representation thereof.

Dated this 3rd day of May, 2007

David A. Renaud
REI
David A. Renaud
WI R.L.S. S-2142

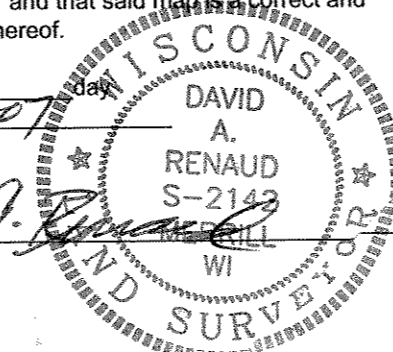

EAST 1/4 CORNER
N 134664.34'
E 417975.46'

REI Engineering, INC.

 REI CIVIL & ENVIRONMENTAL ENGINEERING, SURVEYING	BOWMAN PROPERTY N 2890 STATE HWY "17" MERRILL, WI 54452	
	PLAT OF SURVEY	
PROJECT No. 4563A	DRAWN BY: JWP	DATE: 4-3-07

DRAWING FILE: J:\Drafting\4563\MADER\dwg\Survey\4563A_Plat of Survey.dwg_LAYOUT: Model PLOTTED: May 02, 2007 - 2:23pm PLOTTED BY: mikel

M538