

NORTH , EAST , AND SOUTH LINE SURVEY OF THE SOUTHWEST 1/4 , SECTION 3, T33N, R04E, TOWN OF CORNING, LINCOLN COUNTY, WISCONSIN

WEST 1/4 CORNER SECTION 3


S 88°00'51"E
2625.37'

CENTER 1/4 CORNER SECTION 3
PER LINCOLN COUNTY SECTION
SUMMARY DATED OCTOBER 24, 2008

LEGEND

- ⊕ EXISTING LINCOLN COUNTY SWAMP MONUMENT
- SET 1 1/4" X 18" IRON PIPE
- EXISTING 1 1/2" IRON PIPE

APPROXIMATE LOCATION
WOODS ROAD

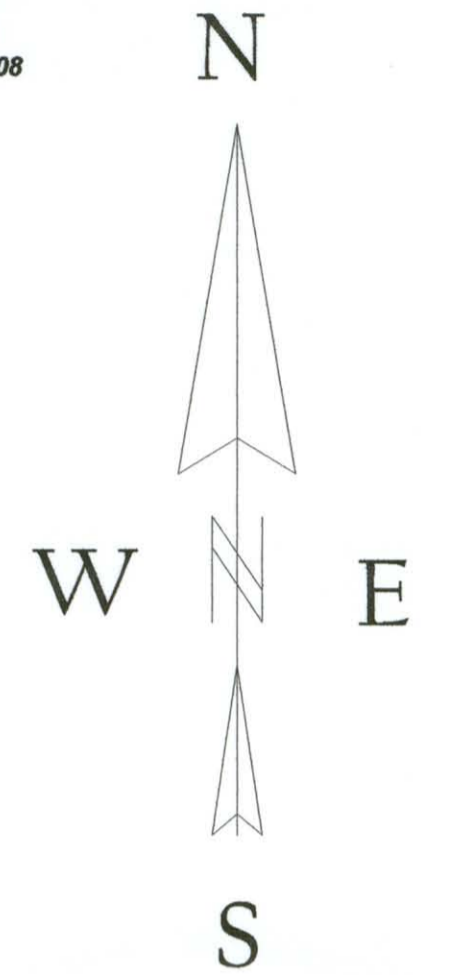

BEARINGS REFERENCED TO THE WEST LINE SECTION 3, T33N, R04E, ASSUMED TO BEAR N04°56'37"E.

157.83 ACRES

N 4°56'37"E
2619.15'

S 3°59'12"W
2580.52'

N 88°48'06"W
2670.68'

SOUTHWEST CORNER SECTION 3

SOUTH 1/4 CORNER SECTION 3

I, KEVIN P. BIXBY, HEREBY CERTIFY THAT I HAVE SURVEYED THE ABOVE PARCEL OF LAND UNDER THE DIRECTION OF KEVIN BURNS AND THAT THE ABOVE MAP IS A TRUE AND CORRECT REPRESENTATION OF THE LANDS SURVEYED TO THE BEST OF MY KNOWLEDGE AND BELIEF THAT I HAVE COMPLIED WITH THE PROVISIONS OF AE 7 OF THE WISCONSIN ADMINISTRATIVE CODE.

Kevin P. Bixby
KEVIN P. BIXBY R.L.S. 2343

01/21/11
DATE

RECEIVED BY LINCOLN COUNTY
SURVEYOR THIS 6TH DAY
OF April 20 11
Tony Dalk
COUNTY SURVEYOR



SCALE: 1" = 200'
0 100' 200' 400'

DWG. NO. 0520	BIXBY LAND SURVEYING, INC. P.O. BOX 1532, RHINELANDER, WI. 54501 PHONE NUMBER: 715-362-LAND E-MAIL ADDRESS: bixbyland@frontiernet.net
SURVEY FOR U.W.S.P. STEVENS POINT, WISCONSIN	
SCALE: 1" = 200' DATE: 01/18/11 DWN. BY: K.B.	

M604A