


Corner position per Lincoln County survey data.


Corner position per Lincoln County survey data.

Corner position per Lincoln County survey data.

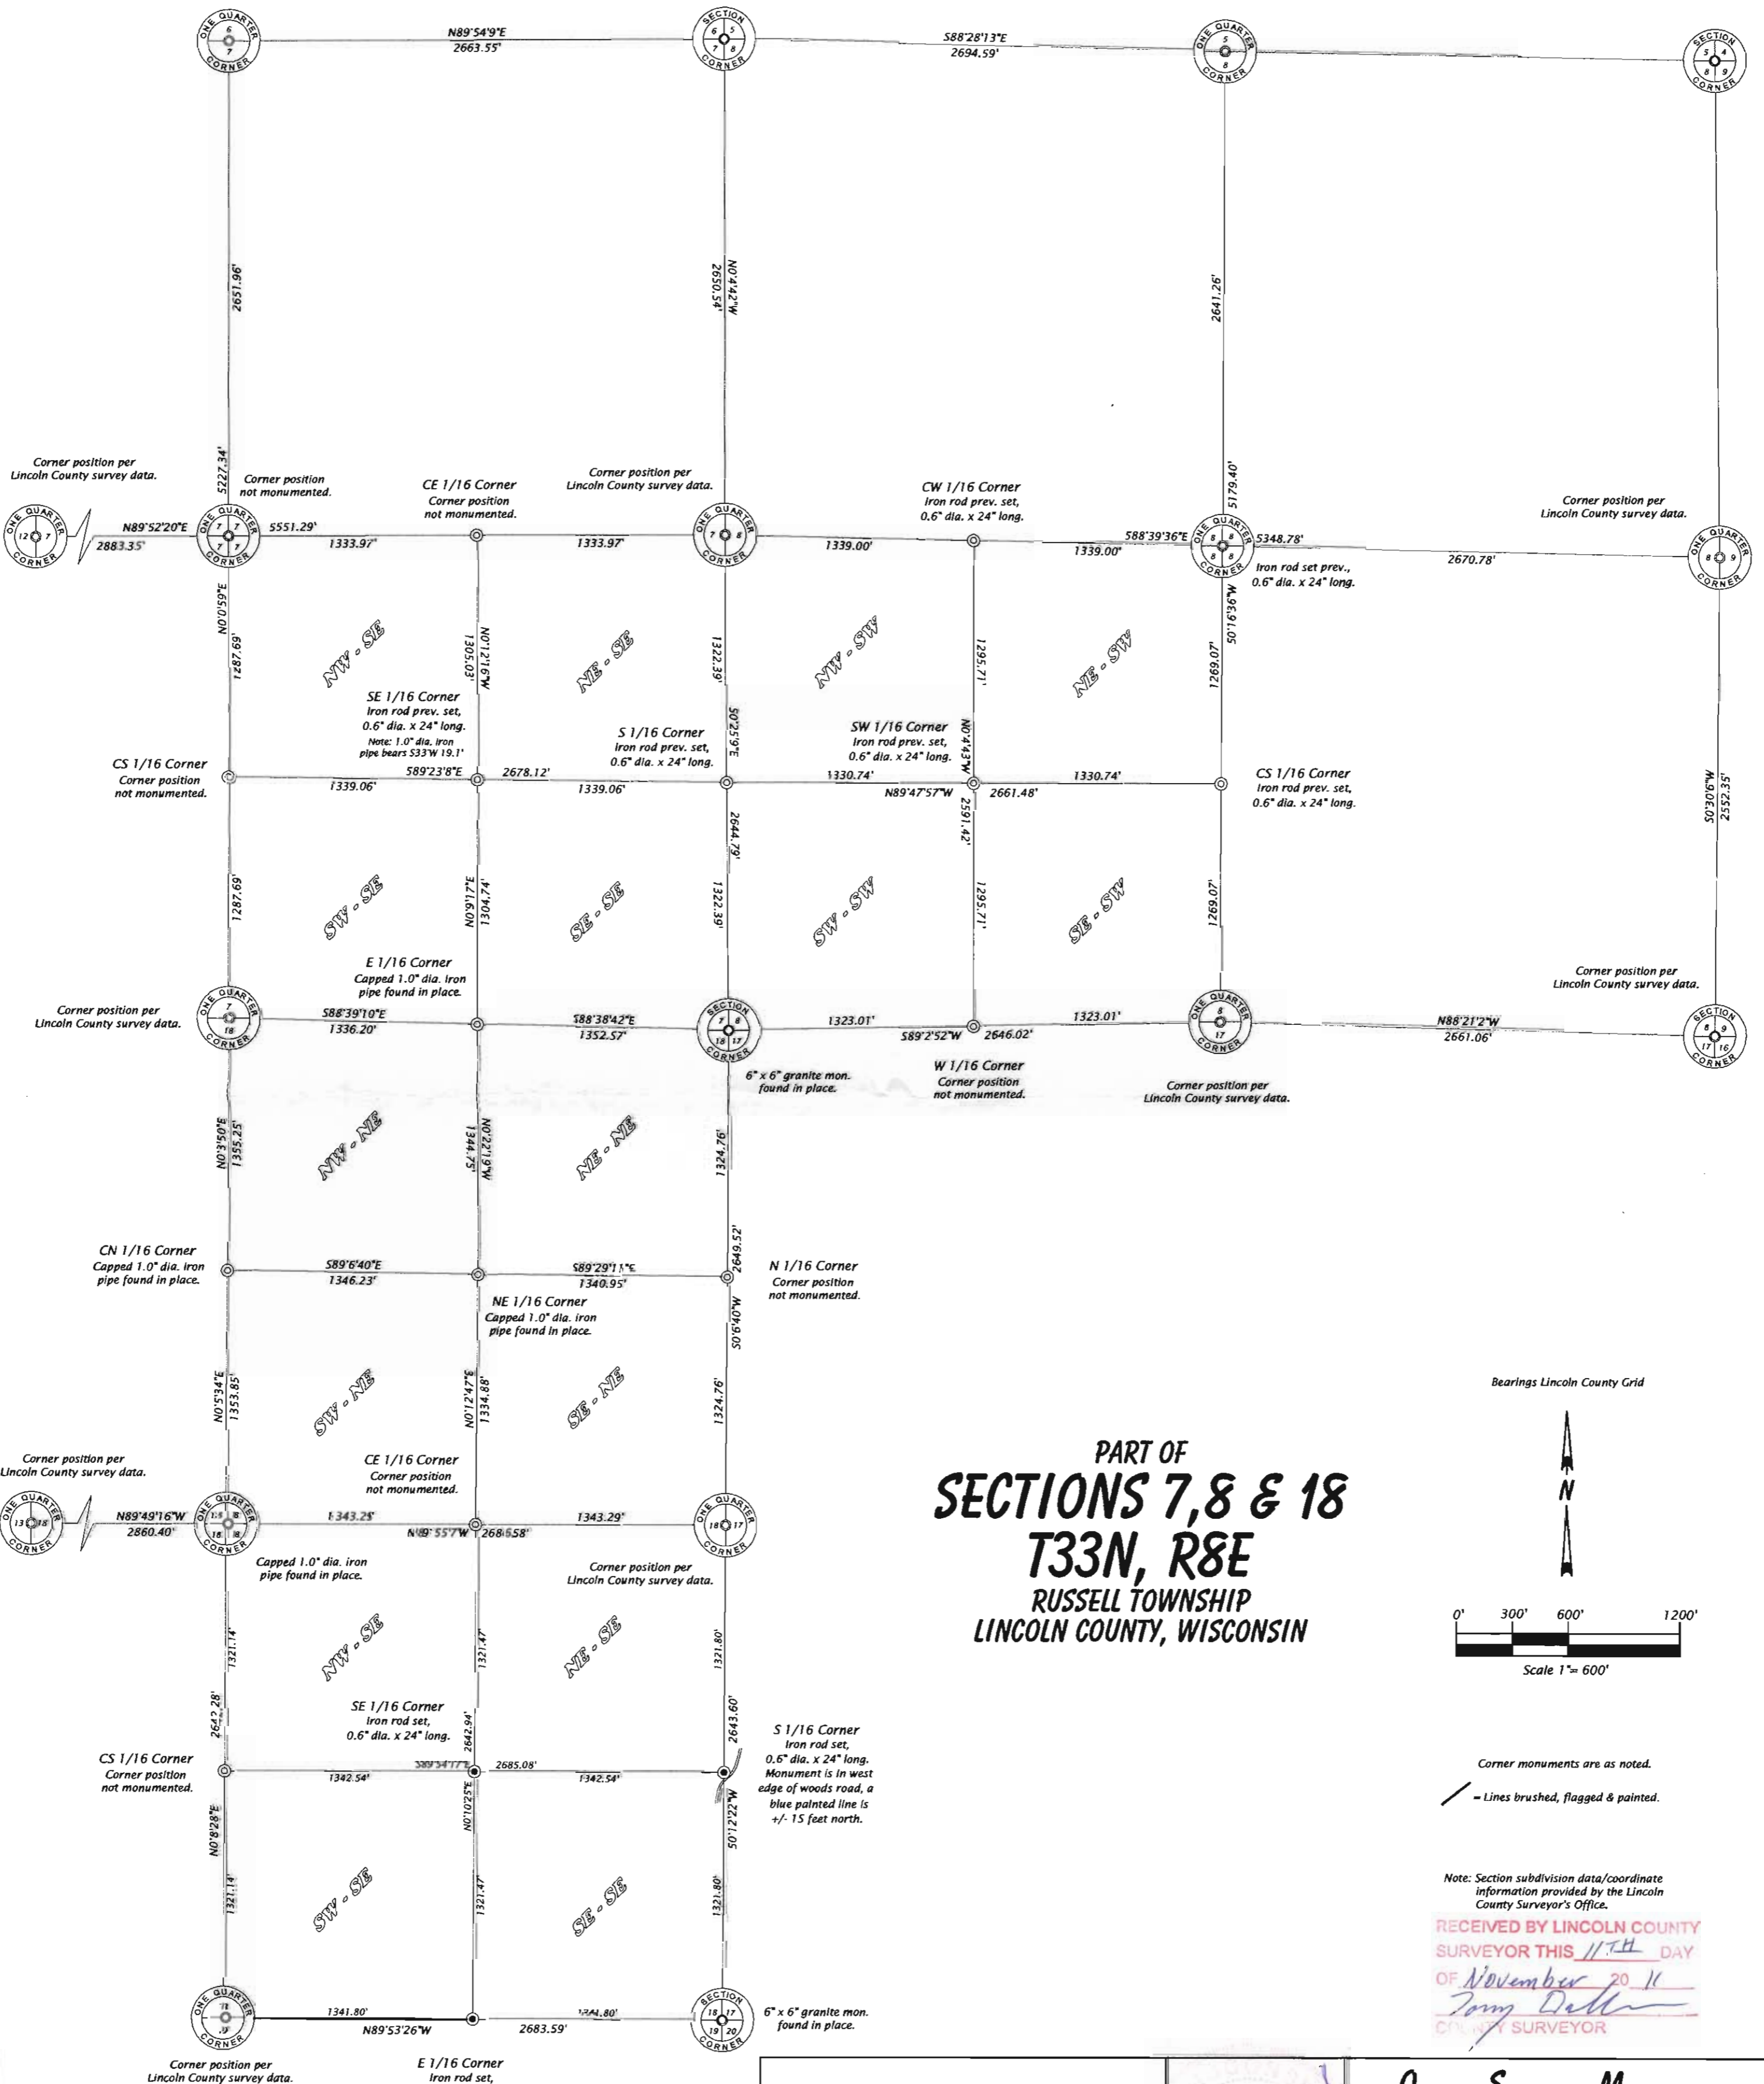

**PART OF  
SECTIONS 7, 8 & 18  
T33N, R8E  
RUSSELL TOWNSHIP  
LINCOLN COUNTY, WISCONSIN**

Bearings Lincoln County Grid

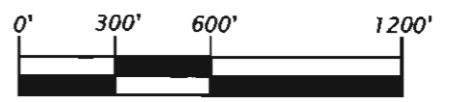

Scale 1" = 600'

Corner monuments are as noted.

— Lines brushed, flagged & painted.

Note: Section subdivision data/coordinate information provided by the Lincoln County Surveyor's Office.

RECEIVED BY LINCOLN COUNTY  
SURVEYOR THIS 11<sup>TH</sup> DAY  
OF November 20 11  
*Tommy Deller*  
COUNTY SURVEYOR

**SURVEYOR'S CERTIFICATE**

I, Michael L. Oestreich, Registered Land Surveyor No. S-2118, hereby certify that I have surveyed the property shown hereon; that this map represents an accurate survey of said property to the best of my knowledge and belief; that I have performed this survey by order of Thomas Davis; and that I have complied with the requirements of Wisconsin Administrative Code A-E 7.

Date: 11/9/11



**Oestreich Surveying & Mapping, LLC**  
5946 Forest Lane Rhinelander, WI 54501  
Tel. (715) 362-5538 RLS2118@charter.net

File No. 7,8&18-338

Drafted by: M. Oestreich

Map No. 10-32-2011

Sheet 1 of 1 sheet

**MGMB**