


Part of the  
**SE 1/4**  
**SECTION 8**  
**T. 35 N., R. 4 E.**  
 Town of Somo  
 Lincoln County, Wis.

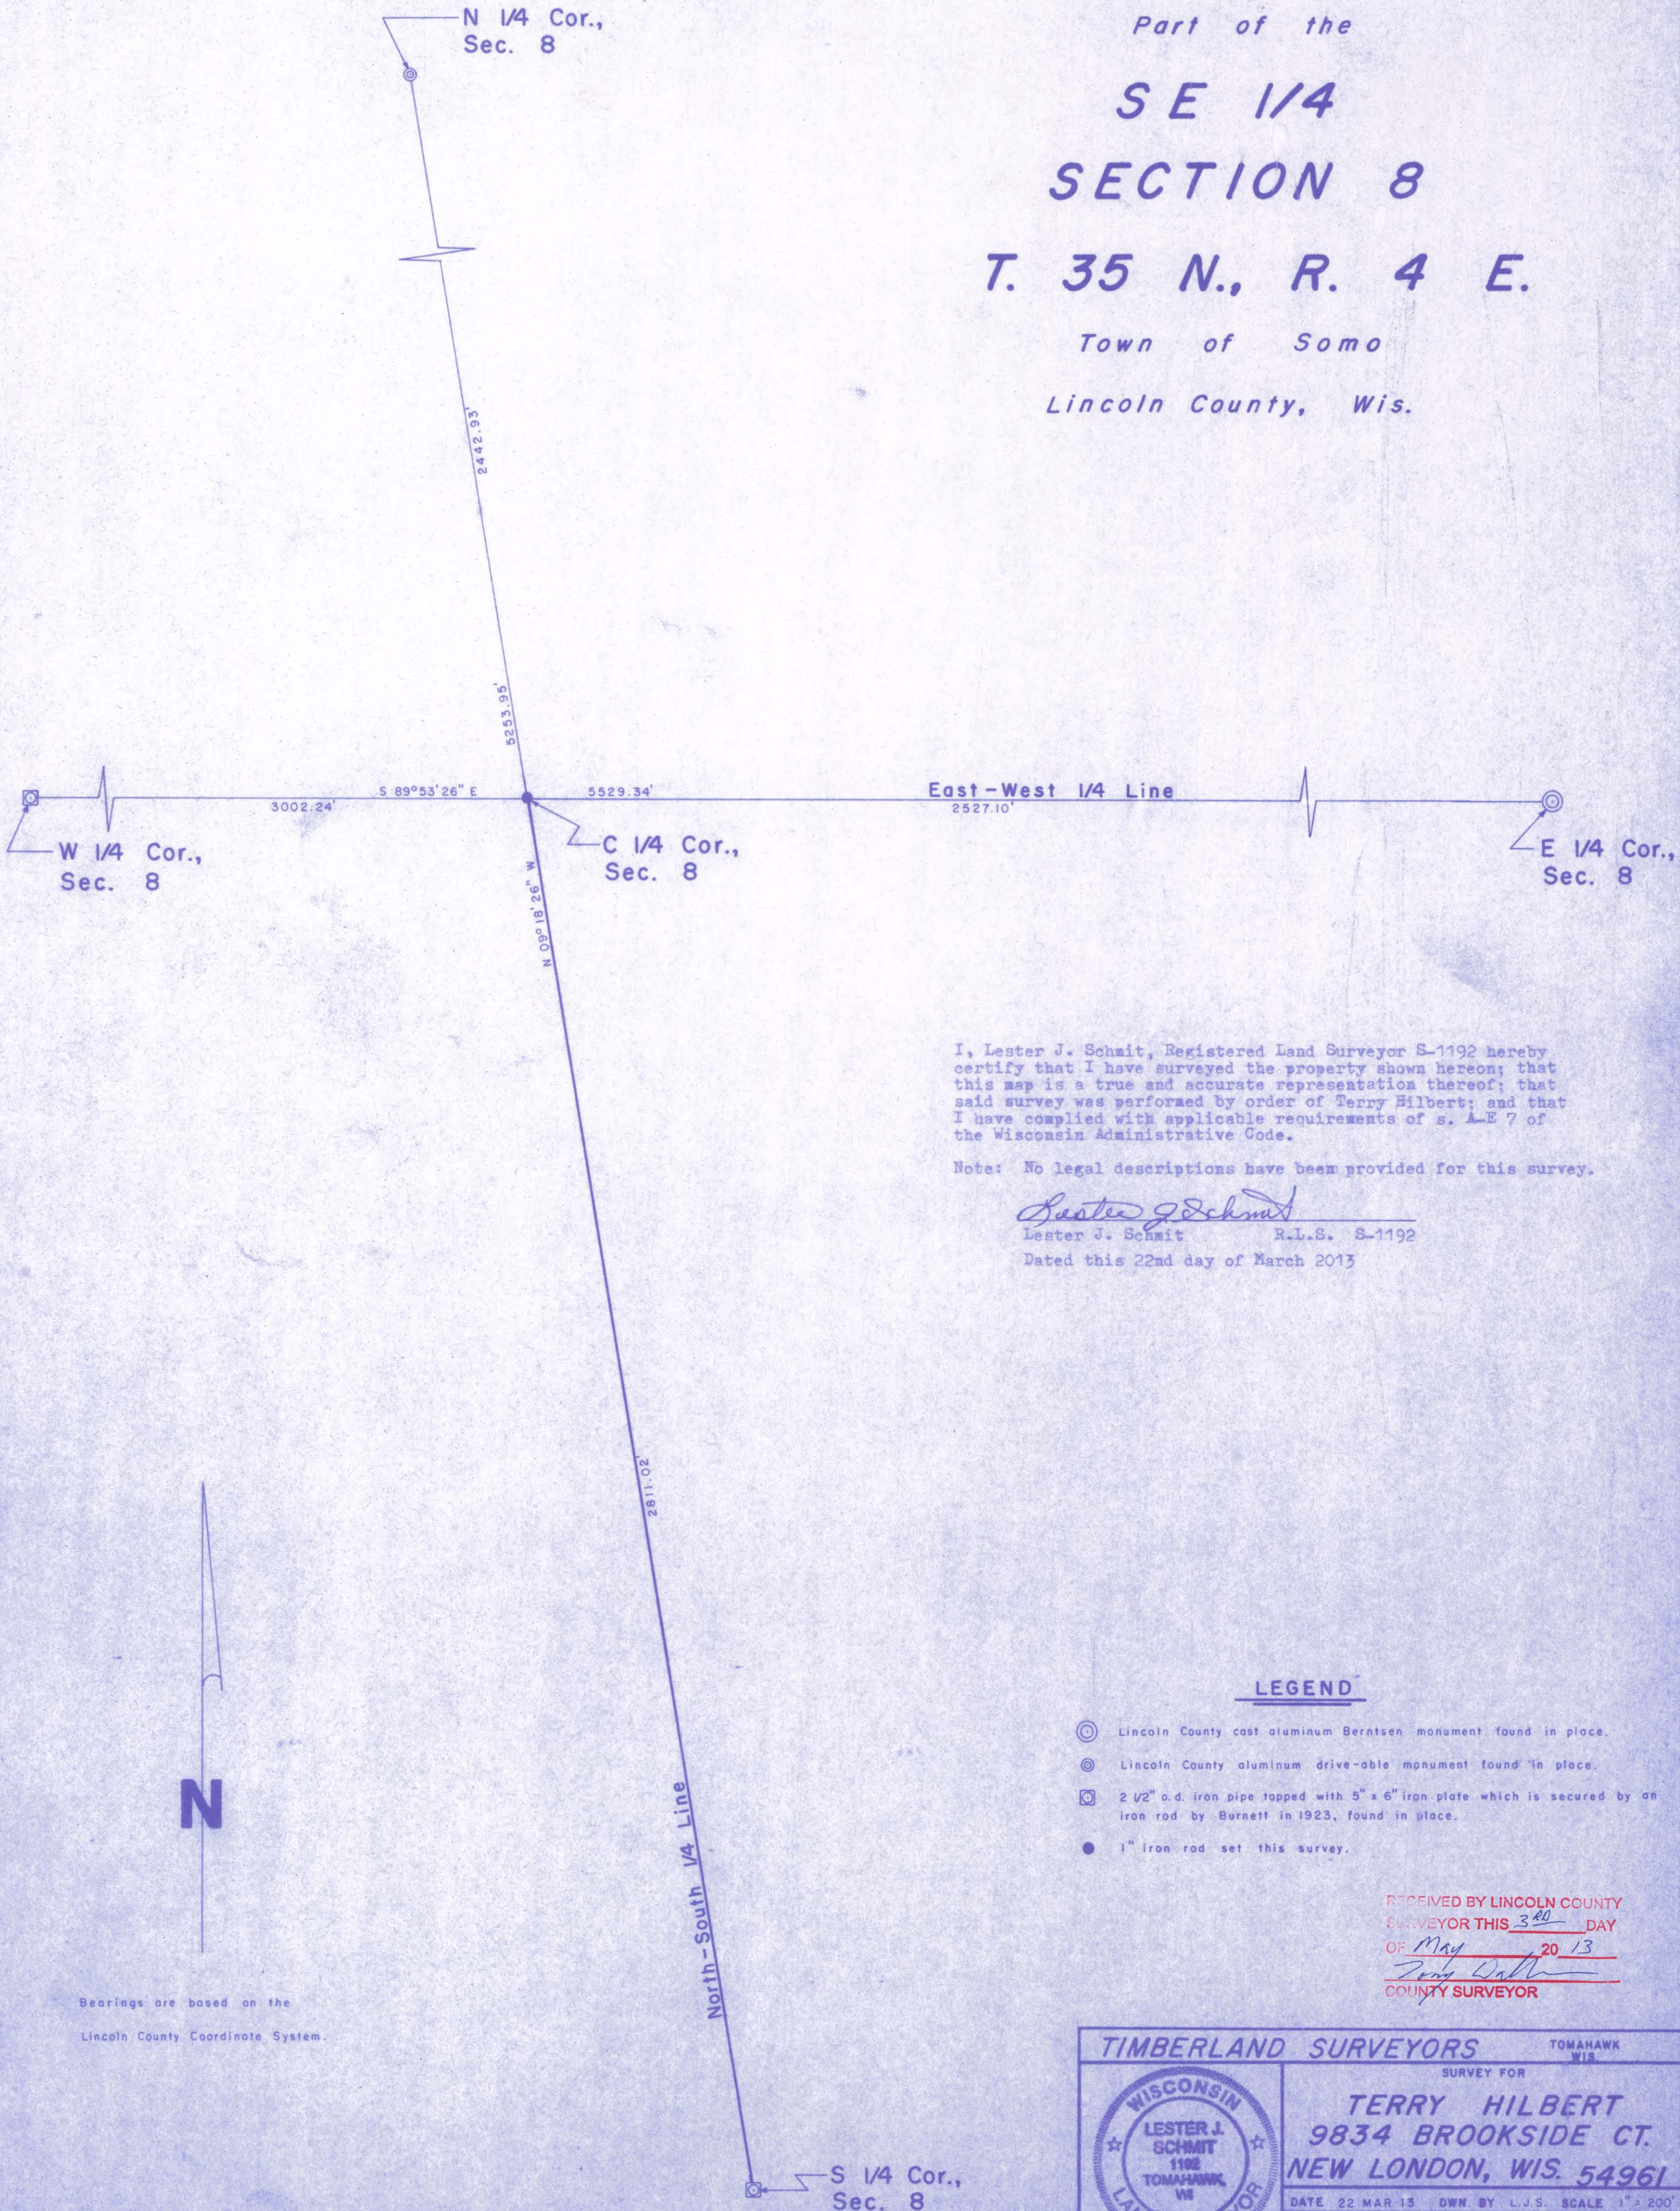

I, Lester J. Schmit, Registered Land Surveyor S-1192 hereby certify that I have surveyed the property shown hereon; that this map is a true and accurate representation thereof; that said survey was performed by order of Terry Hilbert; and that I have complied with applicable requirements of s. 1-E 7 of the Wisconsin Administrative Code.

Note: No legal descriptions have been provided for this survey.

*Lester J. Schmit*  
 Lester J. Schmit R.L.S. S-1192  
 Dated this 22nd day of March 2013

**LEGEND**

- ⊙ Lincoln County cast aluminum Berntsen monument found in place.
- ⊙ Lincoln County aluminum drive-able monument found in place.
- ⊠ 2 1/2" o.d. iron pipe topped with 5" x 6" iron plate which is secured by an iron rod by Burnett in 1923, found in place.
- 1" iron rod set this survey.

RECEIVED BY LINCOLN COUNTY  
 SURVEYOR THIS 3<sup>RD</sup> DAY  
 OF May 20 13  
*Terry Hilbert*  
 COUNTY SURVEYOR

Bearings are based on the  
 Lincoln County Coordinate System.

<b>TIMBERLAND SURVEYORS</b>		TOMAHAWK WIS.
SURVEY FOR		
<b>TERRY HILBERT</b> 9834 BROOKSIDE CT. NEW LONDON, WIS. 54961		
DATE 22 MAR 13		DWN. BY L.J.S. SCALE 1" = 200'
REVISED	BY	DWG. NO.
REVISED	BY	1426

M625B