



MIC 2A

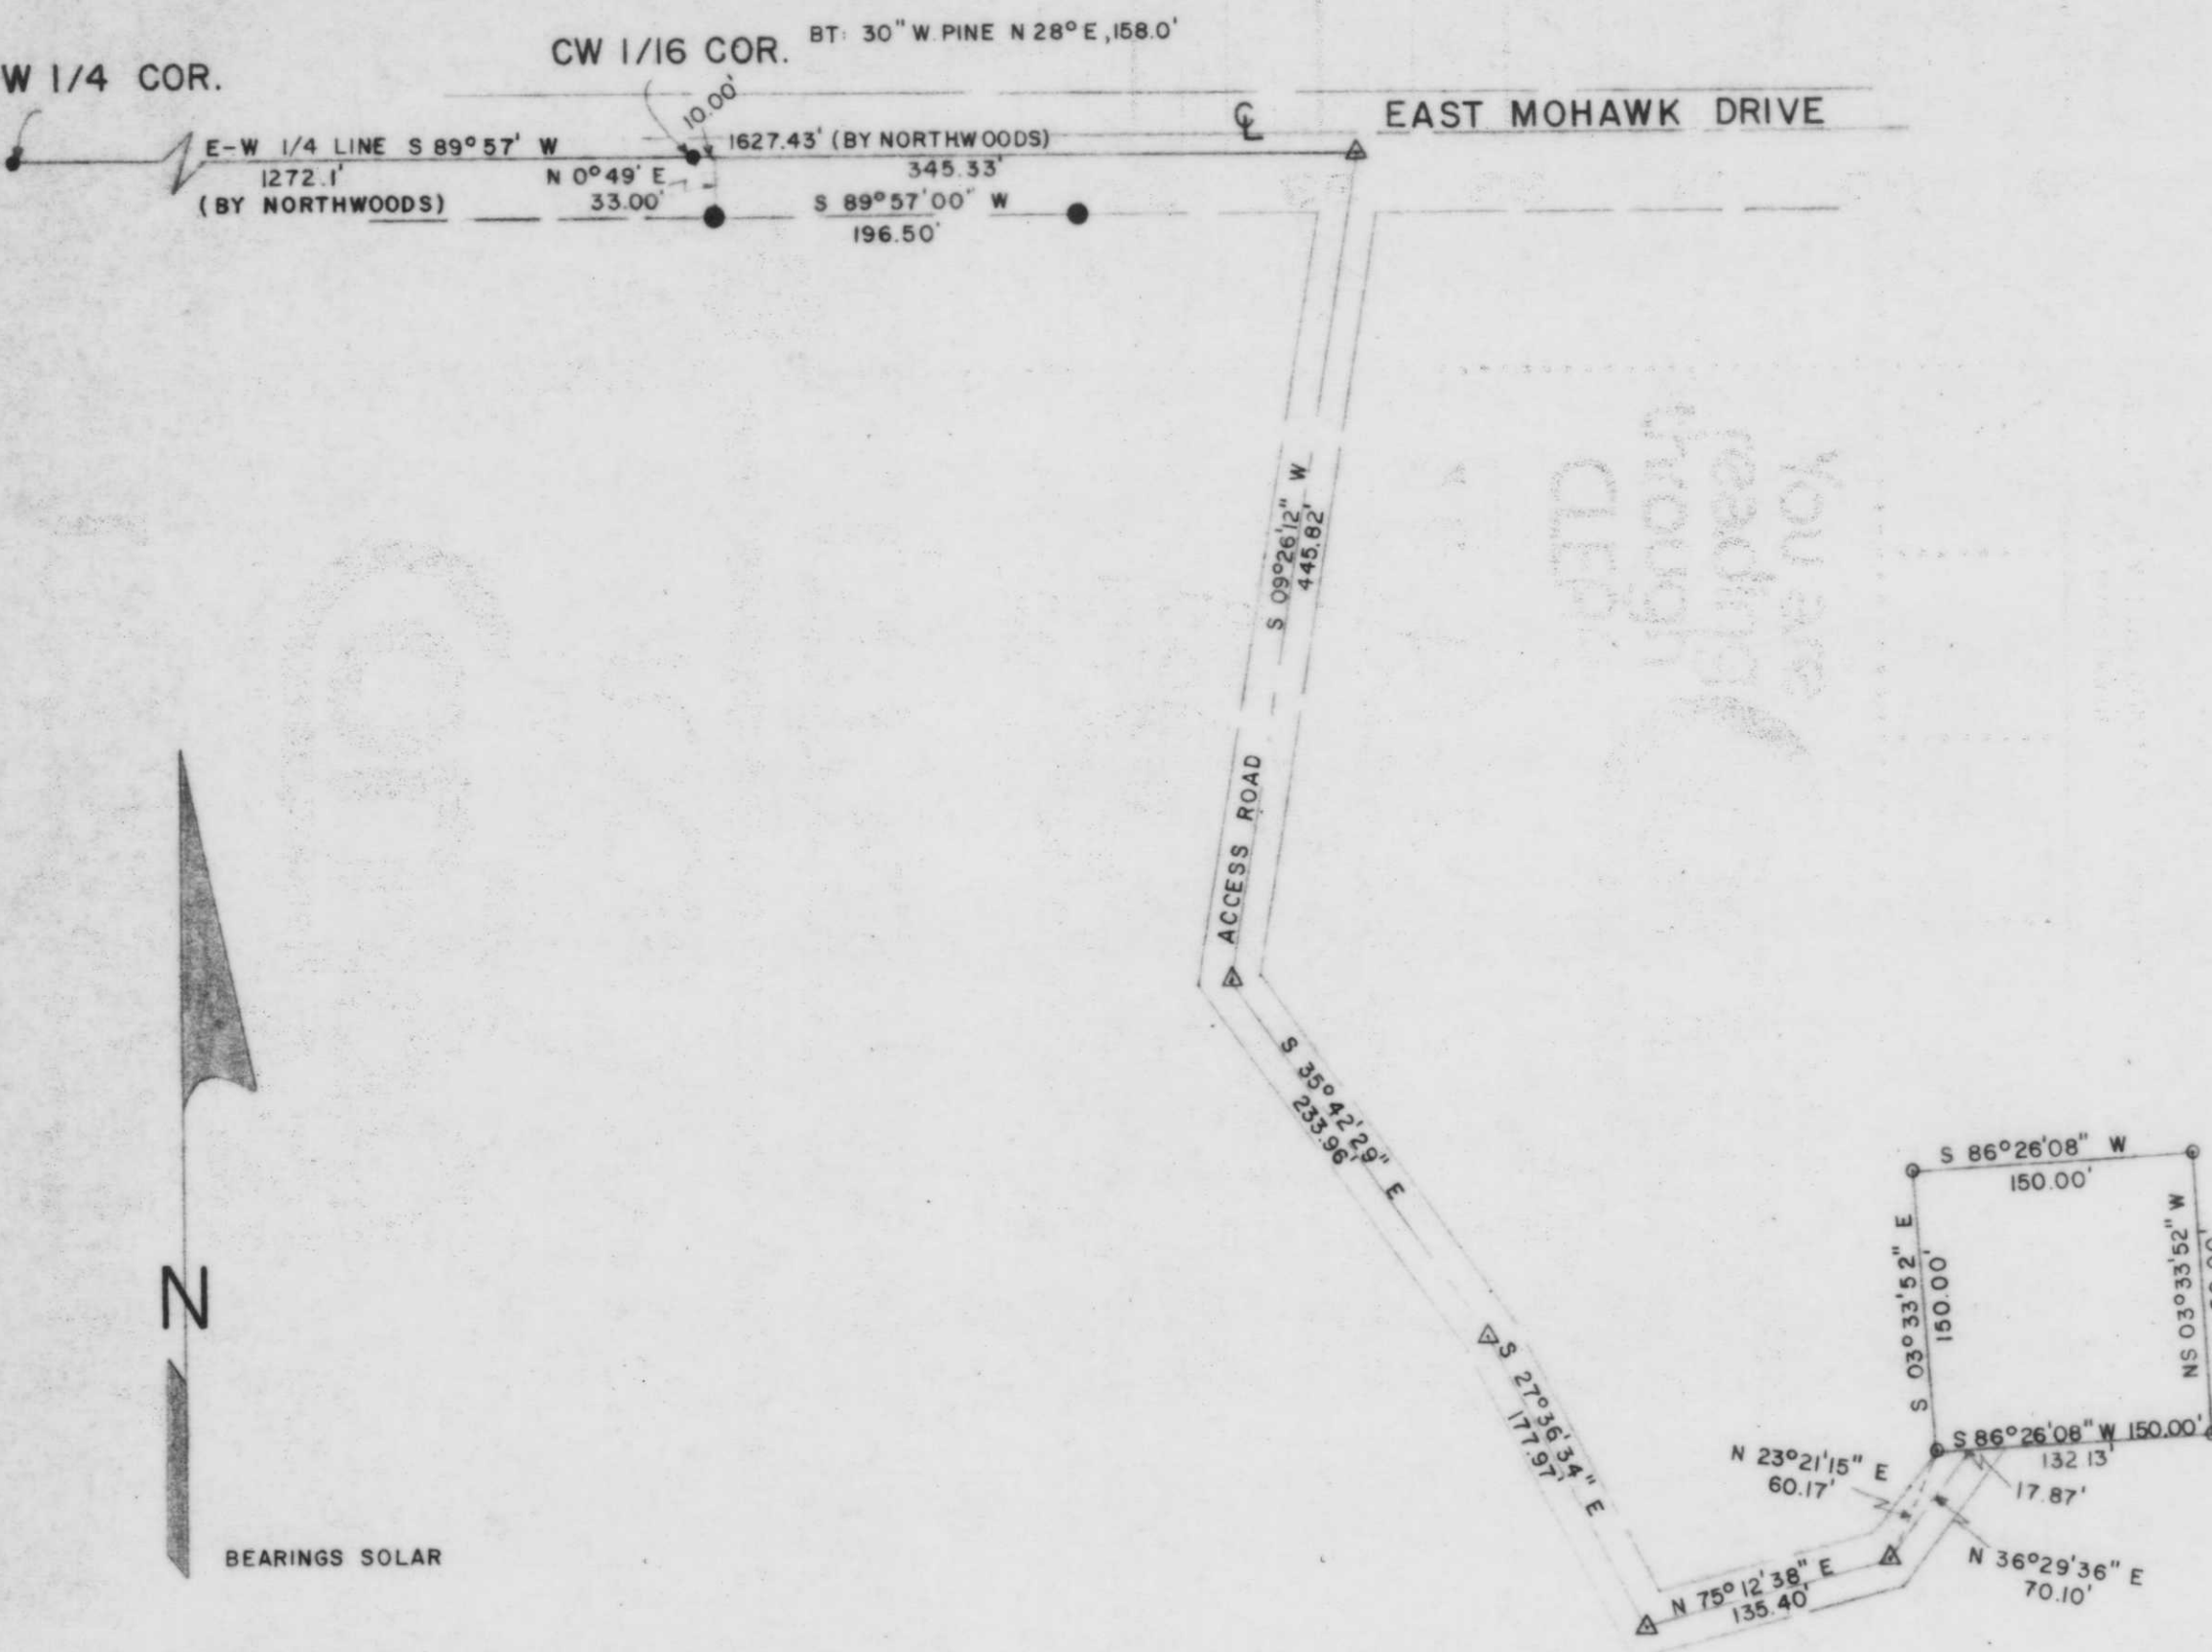

RECEIVED AT LINCOLN COUNTY
 COURTHOUSE THIS 9 DAY
 OF August 1976.
Patricia P. P...
 TAX DESCRIPTION OFFICE

PART OF THE
 NE 1/4 of the SW 1/4
 SECTION 26, T. 35 N., R. 6 E.
 LINCOLN COUNTY

- LEGEND
- IRON PIPE FOUND
 - IRON PIPE SET
 - 2" IRON PIPE IN PLACE
 - △ NAIL

TIMBERLAND SURVEYORS		TOMAHAWK WIS.
		GREGORY J. SMITH MARY S. SMITH EAST MOHAWK DRIVE TOMAHAWK, WISC.
DATE 30 JUNE 76	DWN. BY T.B.	SCALE 1"=100'
REVISED	BY	DWG. NO.
REVISED	BY	109