


SW 1/4, of the SW 1/4
SECTION 9
 T. 35 N., R. 7 E.
 Town of King
 Lincoln County, Wis.

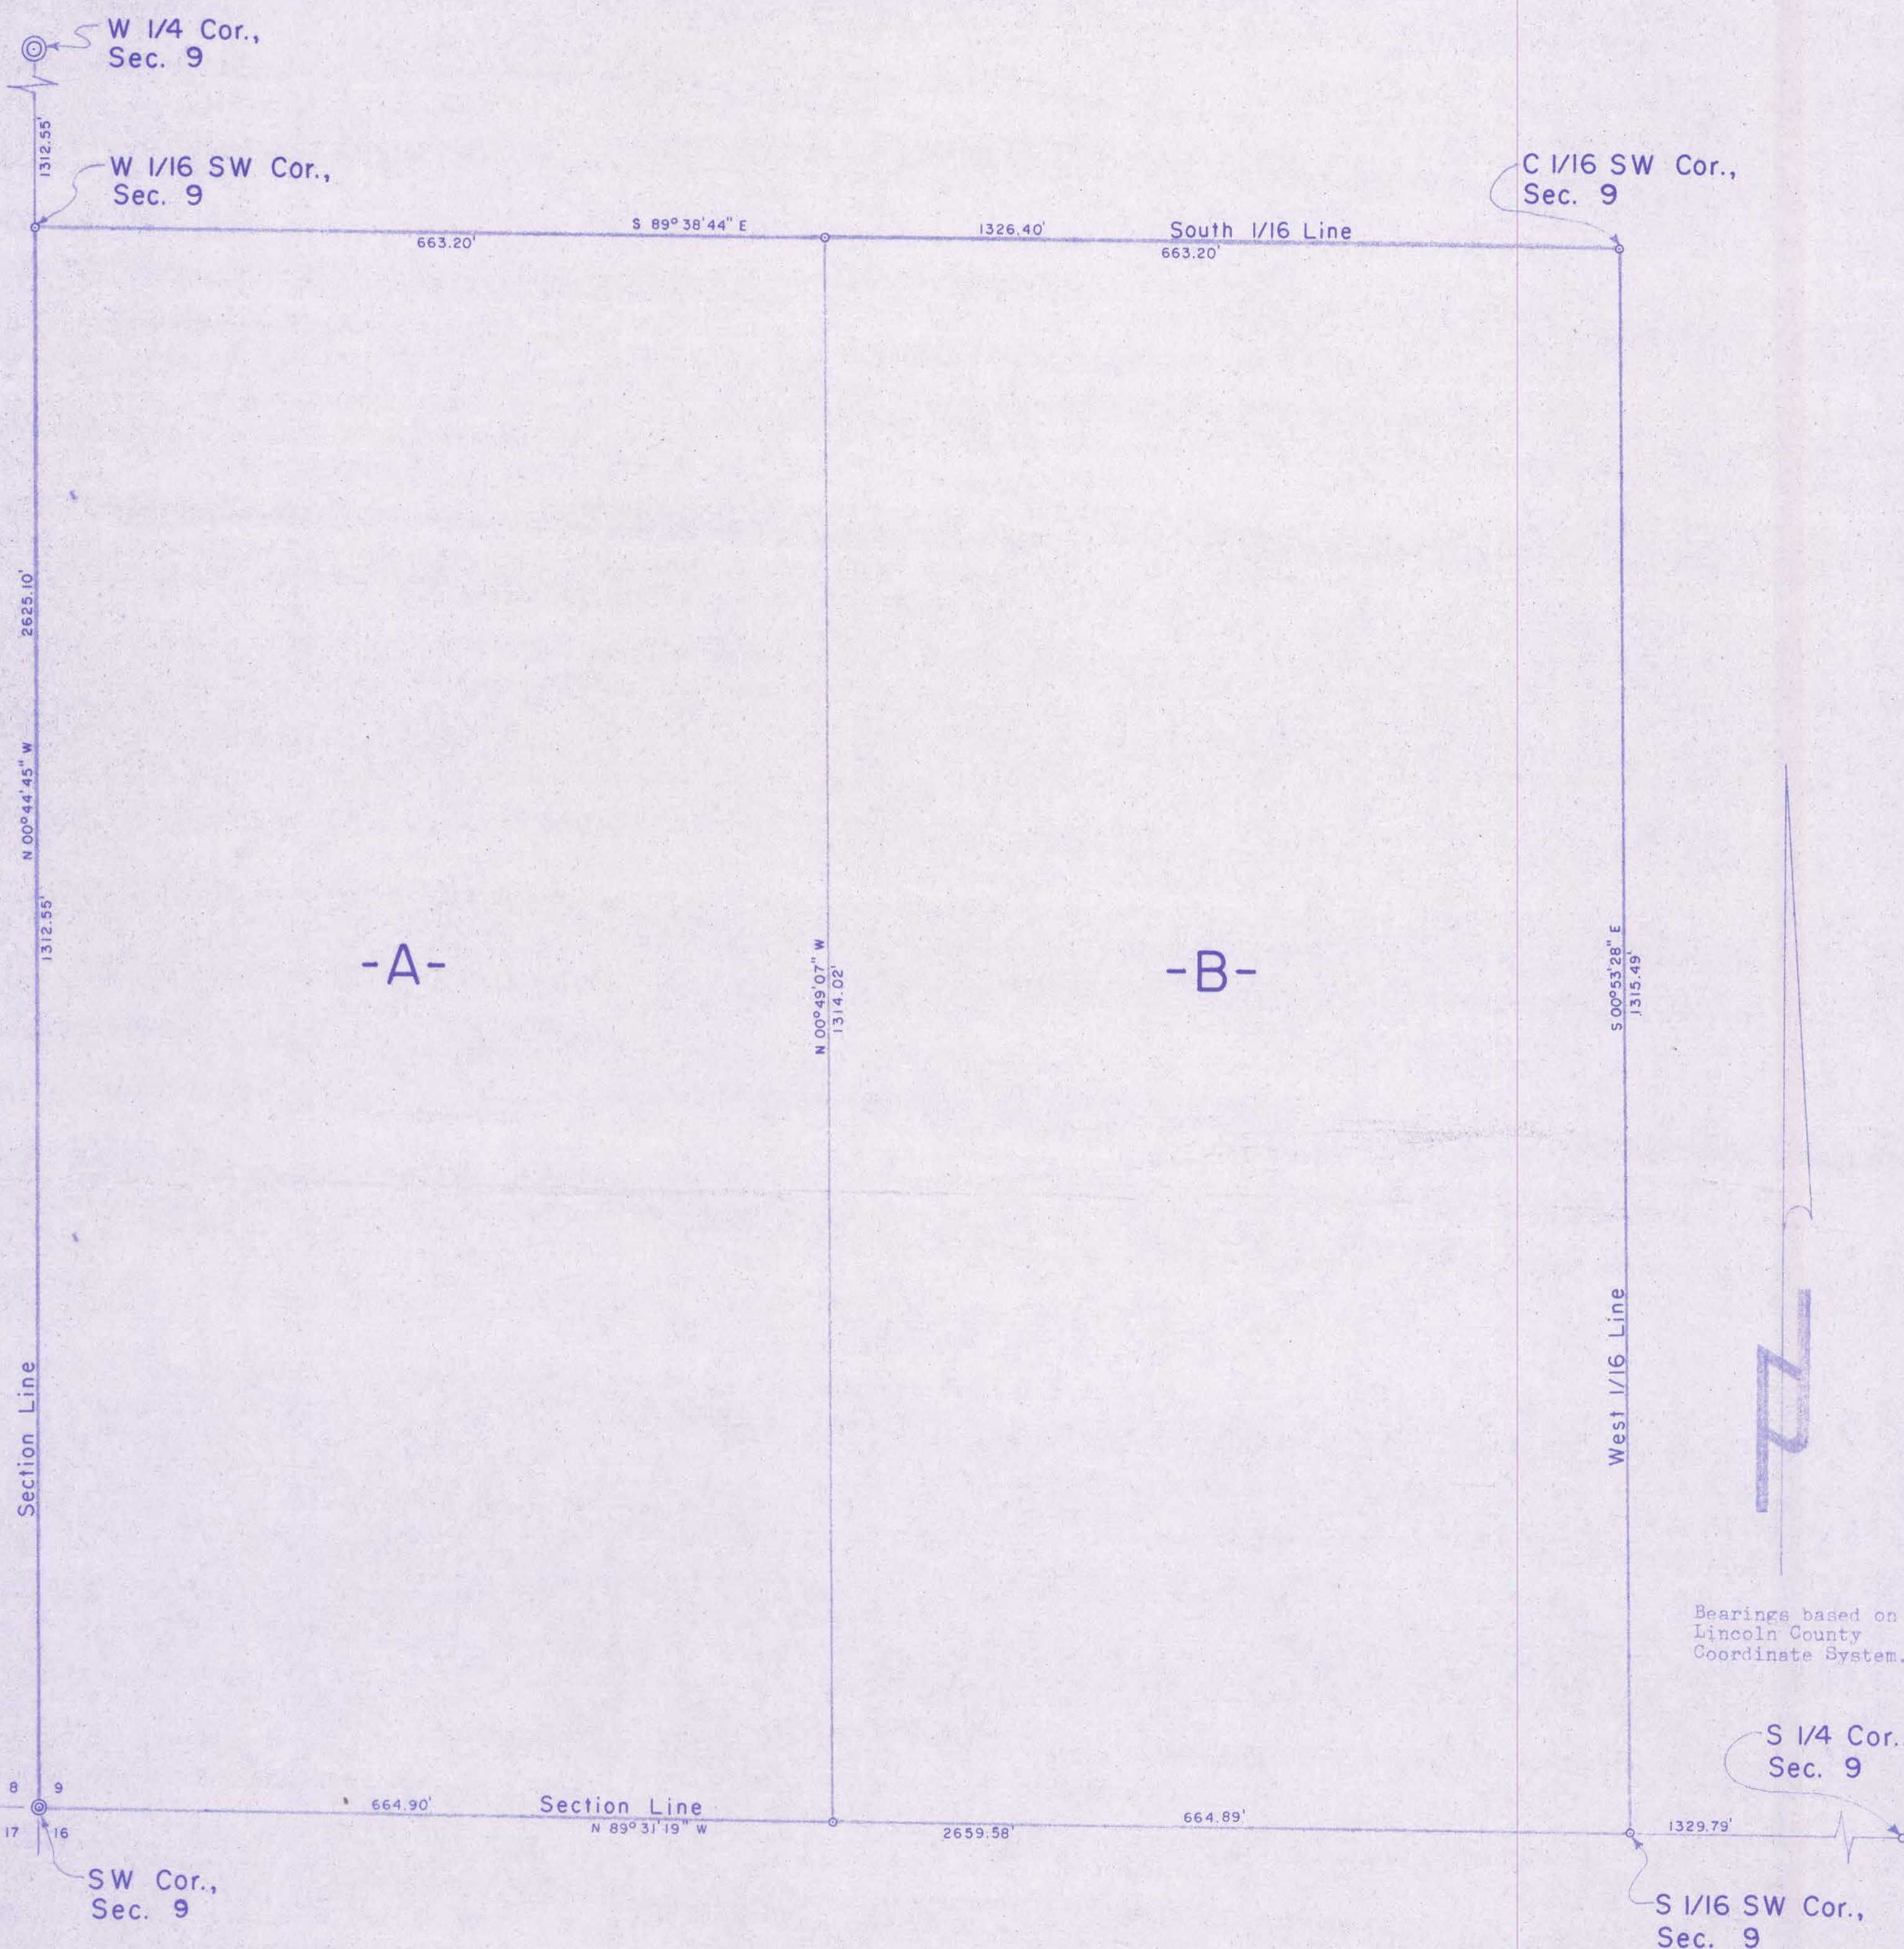

I, Lester J. Schmit, Registered Land Surveyor S-1192 hereby certify that I have surveyed the property shown hereon; that this map is a true and accurate representation thereof; that said survey was performed by order of Michael Lewis; and that I have complied with applicable requirements of s. A-E 7 of the Wisconsin Administrative Code.

Note: Legal descriptions conforming to this survey have been provided on separate sheets.

Lester J. Schmit
 Lester J. Schmit R.L.S. S-1192
 Dated this 28th day of January 2004.

LEGEND

- ⊙ BERNTSEN MONUMENT FOUND IN PLACE.
- ⊙ 3 1/4" CAP ON 1" O.D. PIPE FOUND IN PLACE.
- ⊙ 1 3/8" O.D. IRON PIPE SET THIS SURVEY.
- P. K. NAIL FOUND IN PLACE.

Bearings based on
 Lincoln County
 Coordinate System.

RECEIVED BY LINCOLN COUNTY
 SURVEYOR THIS 26TH DAY
 OF August 20 15
Tom Daulton
 COUNTY SURVEYOR

TIMBERLAND SURVEYORS		TOMAHAWK WIS.
		SURVEY FOR
MICHAEL LEWIS 544 S. 18th AVE. WEST BEND, WIS. 53095		
DATE 28 JAN 04	DWN. BY L.J.S.	SCALE 1" = 100'
REVISED 11 AUG 15	BY L.J.S.	DWG. NO.
REVISED	BY	1308

M652B