


5
4
NW COR., SEC. 9, T. 35 N., R. 8 E.
8
9

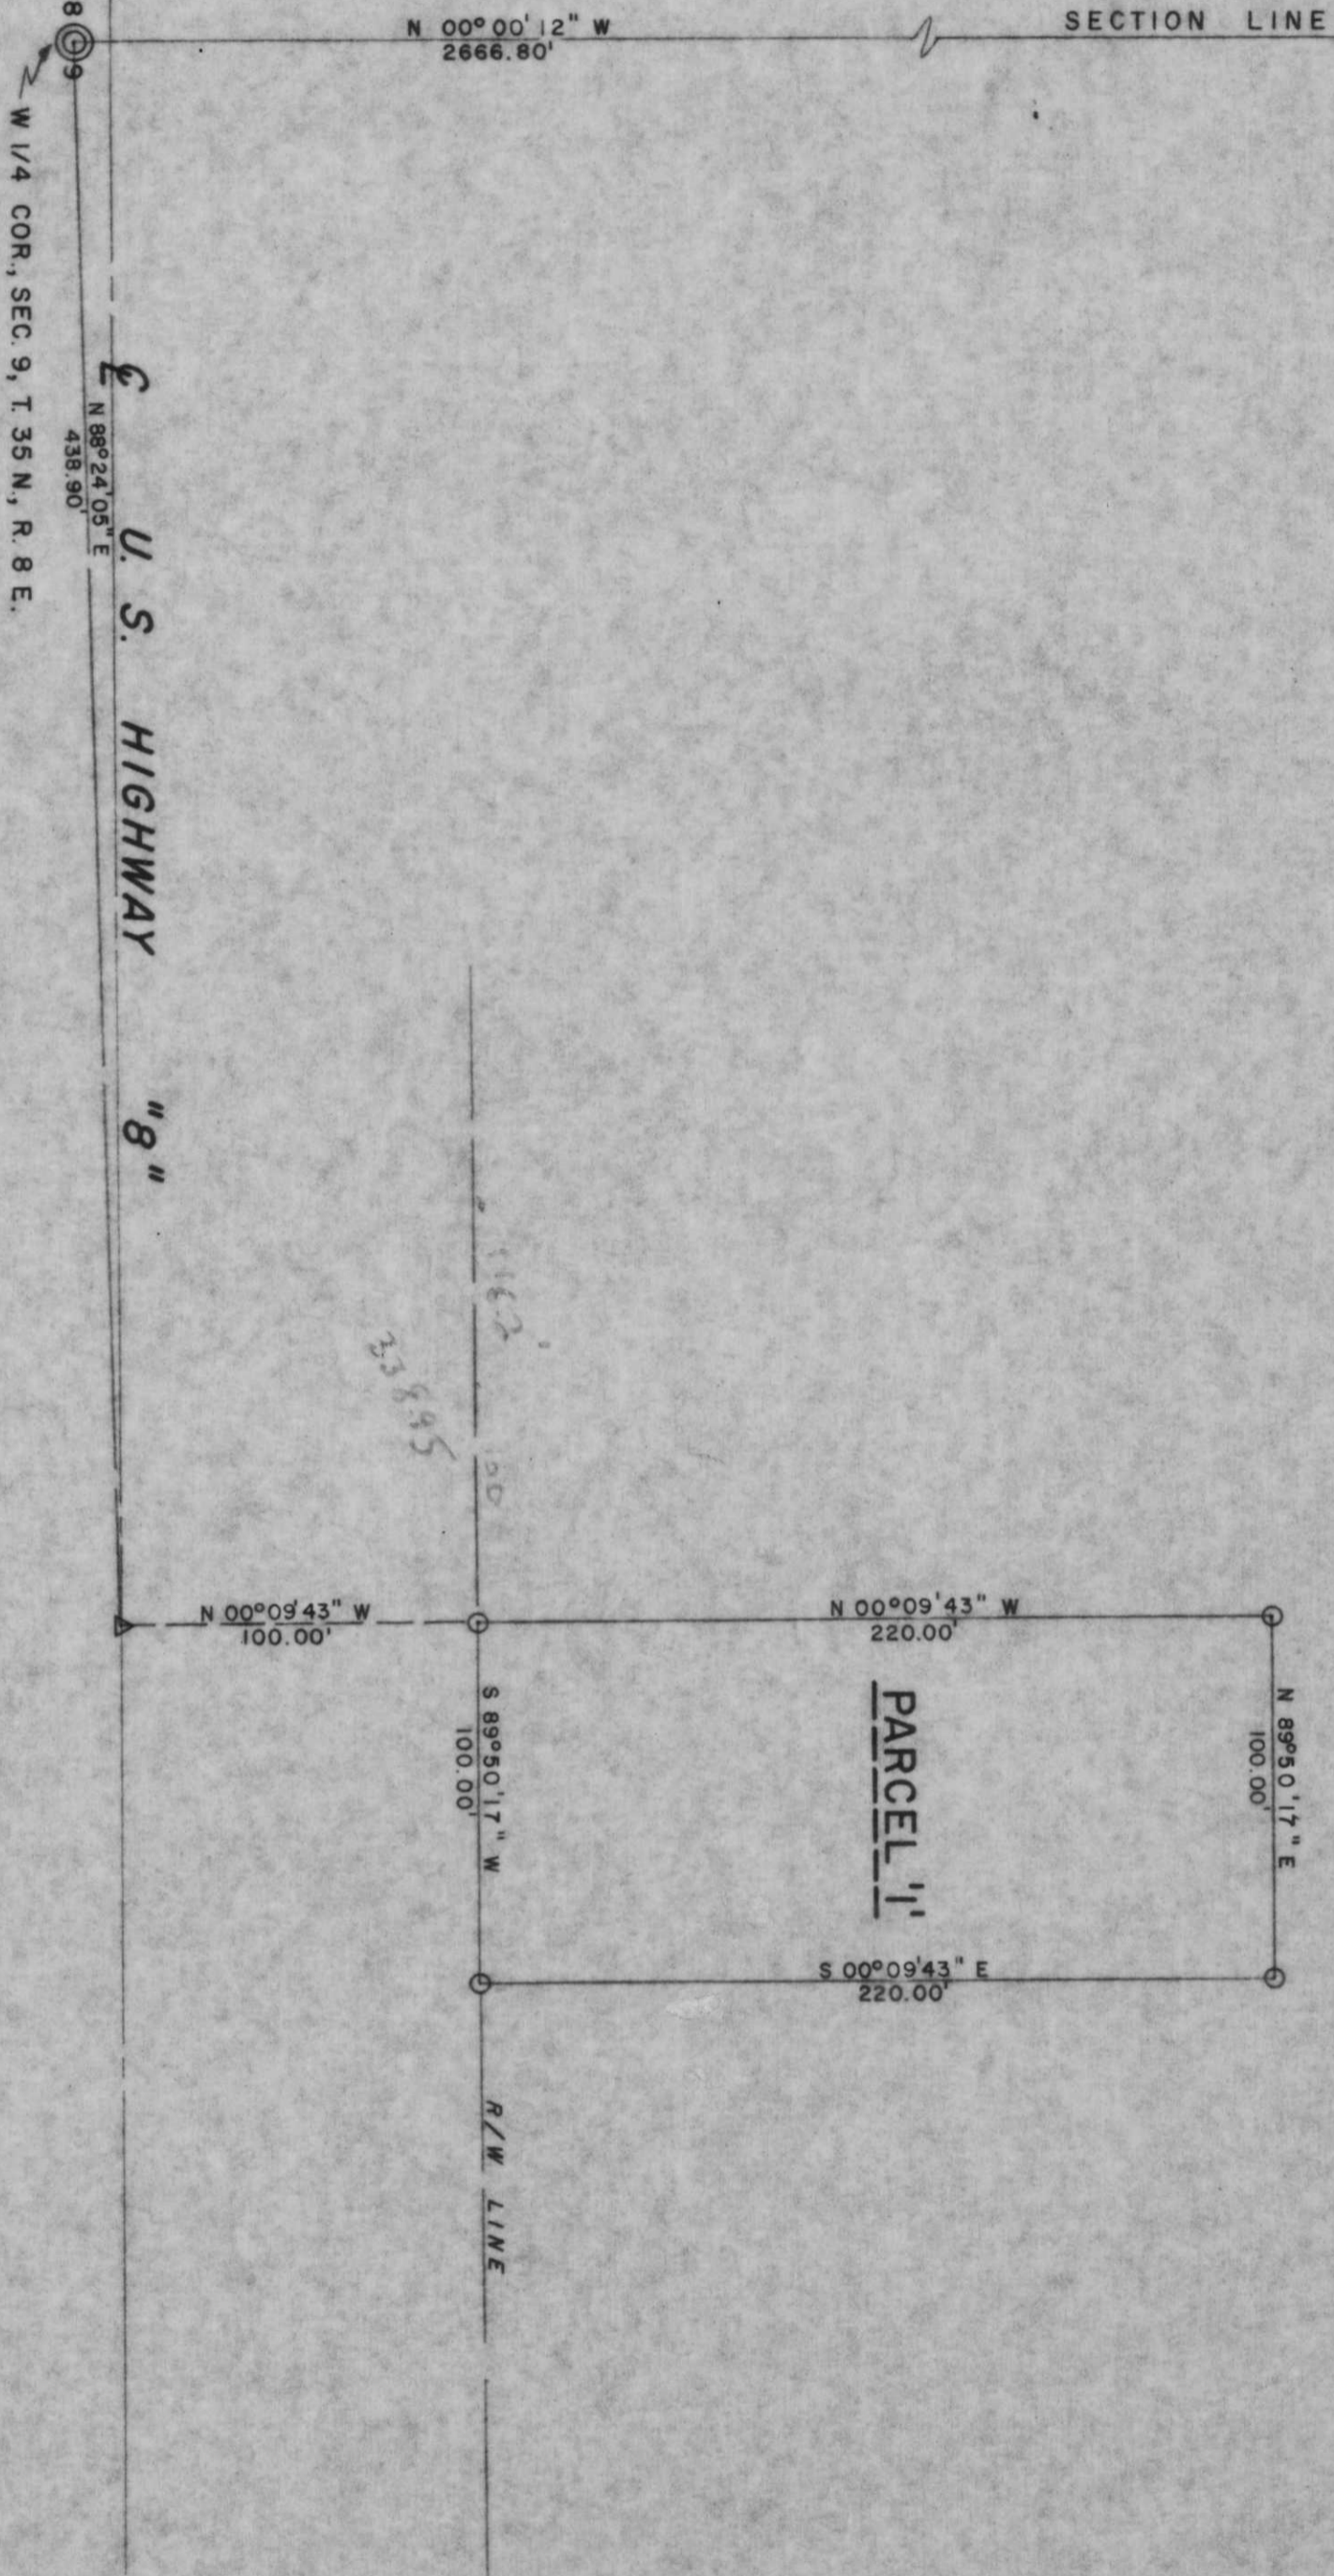

BEARINGS SOLAR

- LEGEND**
- ⊙ BERTINSEN MONUMENT
 - 1" IRON PIPE SET
 - △ PK NAIL SET

Part of
GOVERNMENT LOT 2
SECTION 9, T. 35 N., R. 6 E.
LINCOLN COUNTY, WIS.

RECEIVED AT LINCOLN COUNTY
COURTHOUSE THIS 12 DAY
OF November 1976
TAX DESCRIPTION OFFICE

TIMBERLAND SURVEYORS

TOMAHAWK WIS.



HAROLD GAEDTKE
RFD 2
TOMAHAWK, WIS.

DATE 21 JUL 76	DWN. BY L. J. S.	SCALE 1" = 50'
REVISED 30 AUG. 76	BY T. B.	DWG. NO.
REVISED	BY	110

M65A