

Part of
LOT 1
KOSLOSKI SHORES SUB.
 also being part of
LOTS 24, 25 & 26
PLAT of CON-RAE
 being in
GOV'T. LOT 7
SECTION 28
T. 35 N., R. 7 E.
 Town of King
 Lincoln County, Wis.

I, Lester J. Schmit, Professional Land Surveyor S-1192 hereby certify that I have surveyed the property shown hereon; that this map is a true and accurate representation thereof; that said survey was performed by order of Raymond W. Zweck; that this survey is correct to the best of my knowledge and belief; and that I have complied with applicable requirements of s. 4-E 7 of the Wisconsin Administrative Code.


Note: Any property descriptions conforming to this survey have been provided on separate sheets.

Lester J. Schmit
 Lester J. Schmit R.L.S. S-1192
 Professional Land Surveyor
 Dated this 8th day of September 2016

LEGEND

- Mag nail found in place.
- △ P.K. nail found in place.
- 2 1/2" o. d. iron pipe found in place.
- 1 3/8" o. d. iron pipe found in place.
- 1 3/8" o. d. iron pipe set this survey.
- () Indicates bearing or distance per Plat of Kosloski Shores.

North is referenced to the north line of the Northwest 1/4, Section 28, which is N 86°51'14" E. plat of Kosloski Shores.

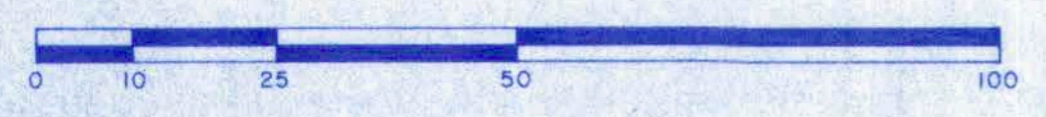

RECEIVED BY LINCOLN COUNTY SURVEYOR THIS 15TH DAY OF May 20 17
Jane Dahn
 COUNTY SURVEYOR

TIMBERLAND SURVEYORS		TOMAHAWK WIS.
SURVEY FOR		
RAYMOND W. ZWECK		
N10328 E. HORSESHOE RD.		
TOMAHAWK, WIS.		
DATE 23 AUG 16	DWN. BY L.J.S.	SCALE 1" = 20'
REVISED	BY	DWG. NO.
REVISED	BY	1479

LAKE ALICE

M669B