
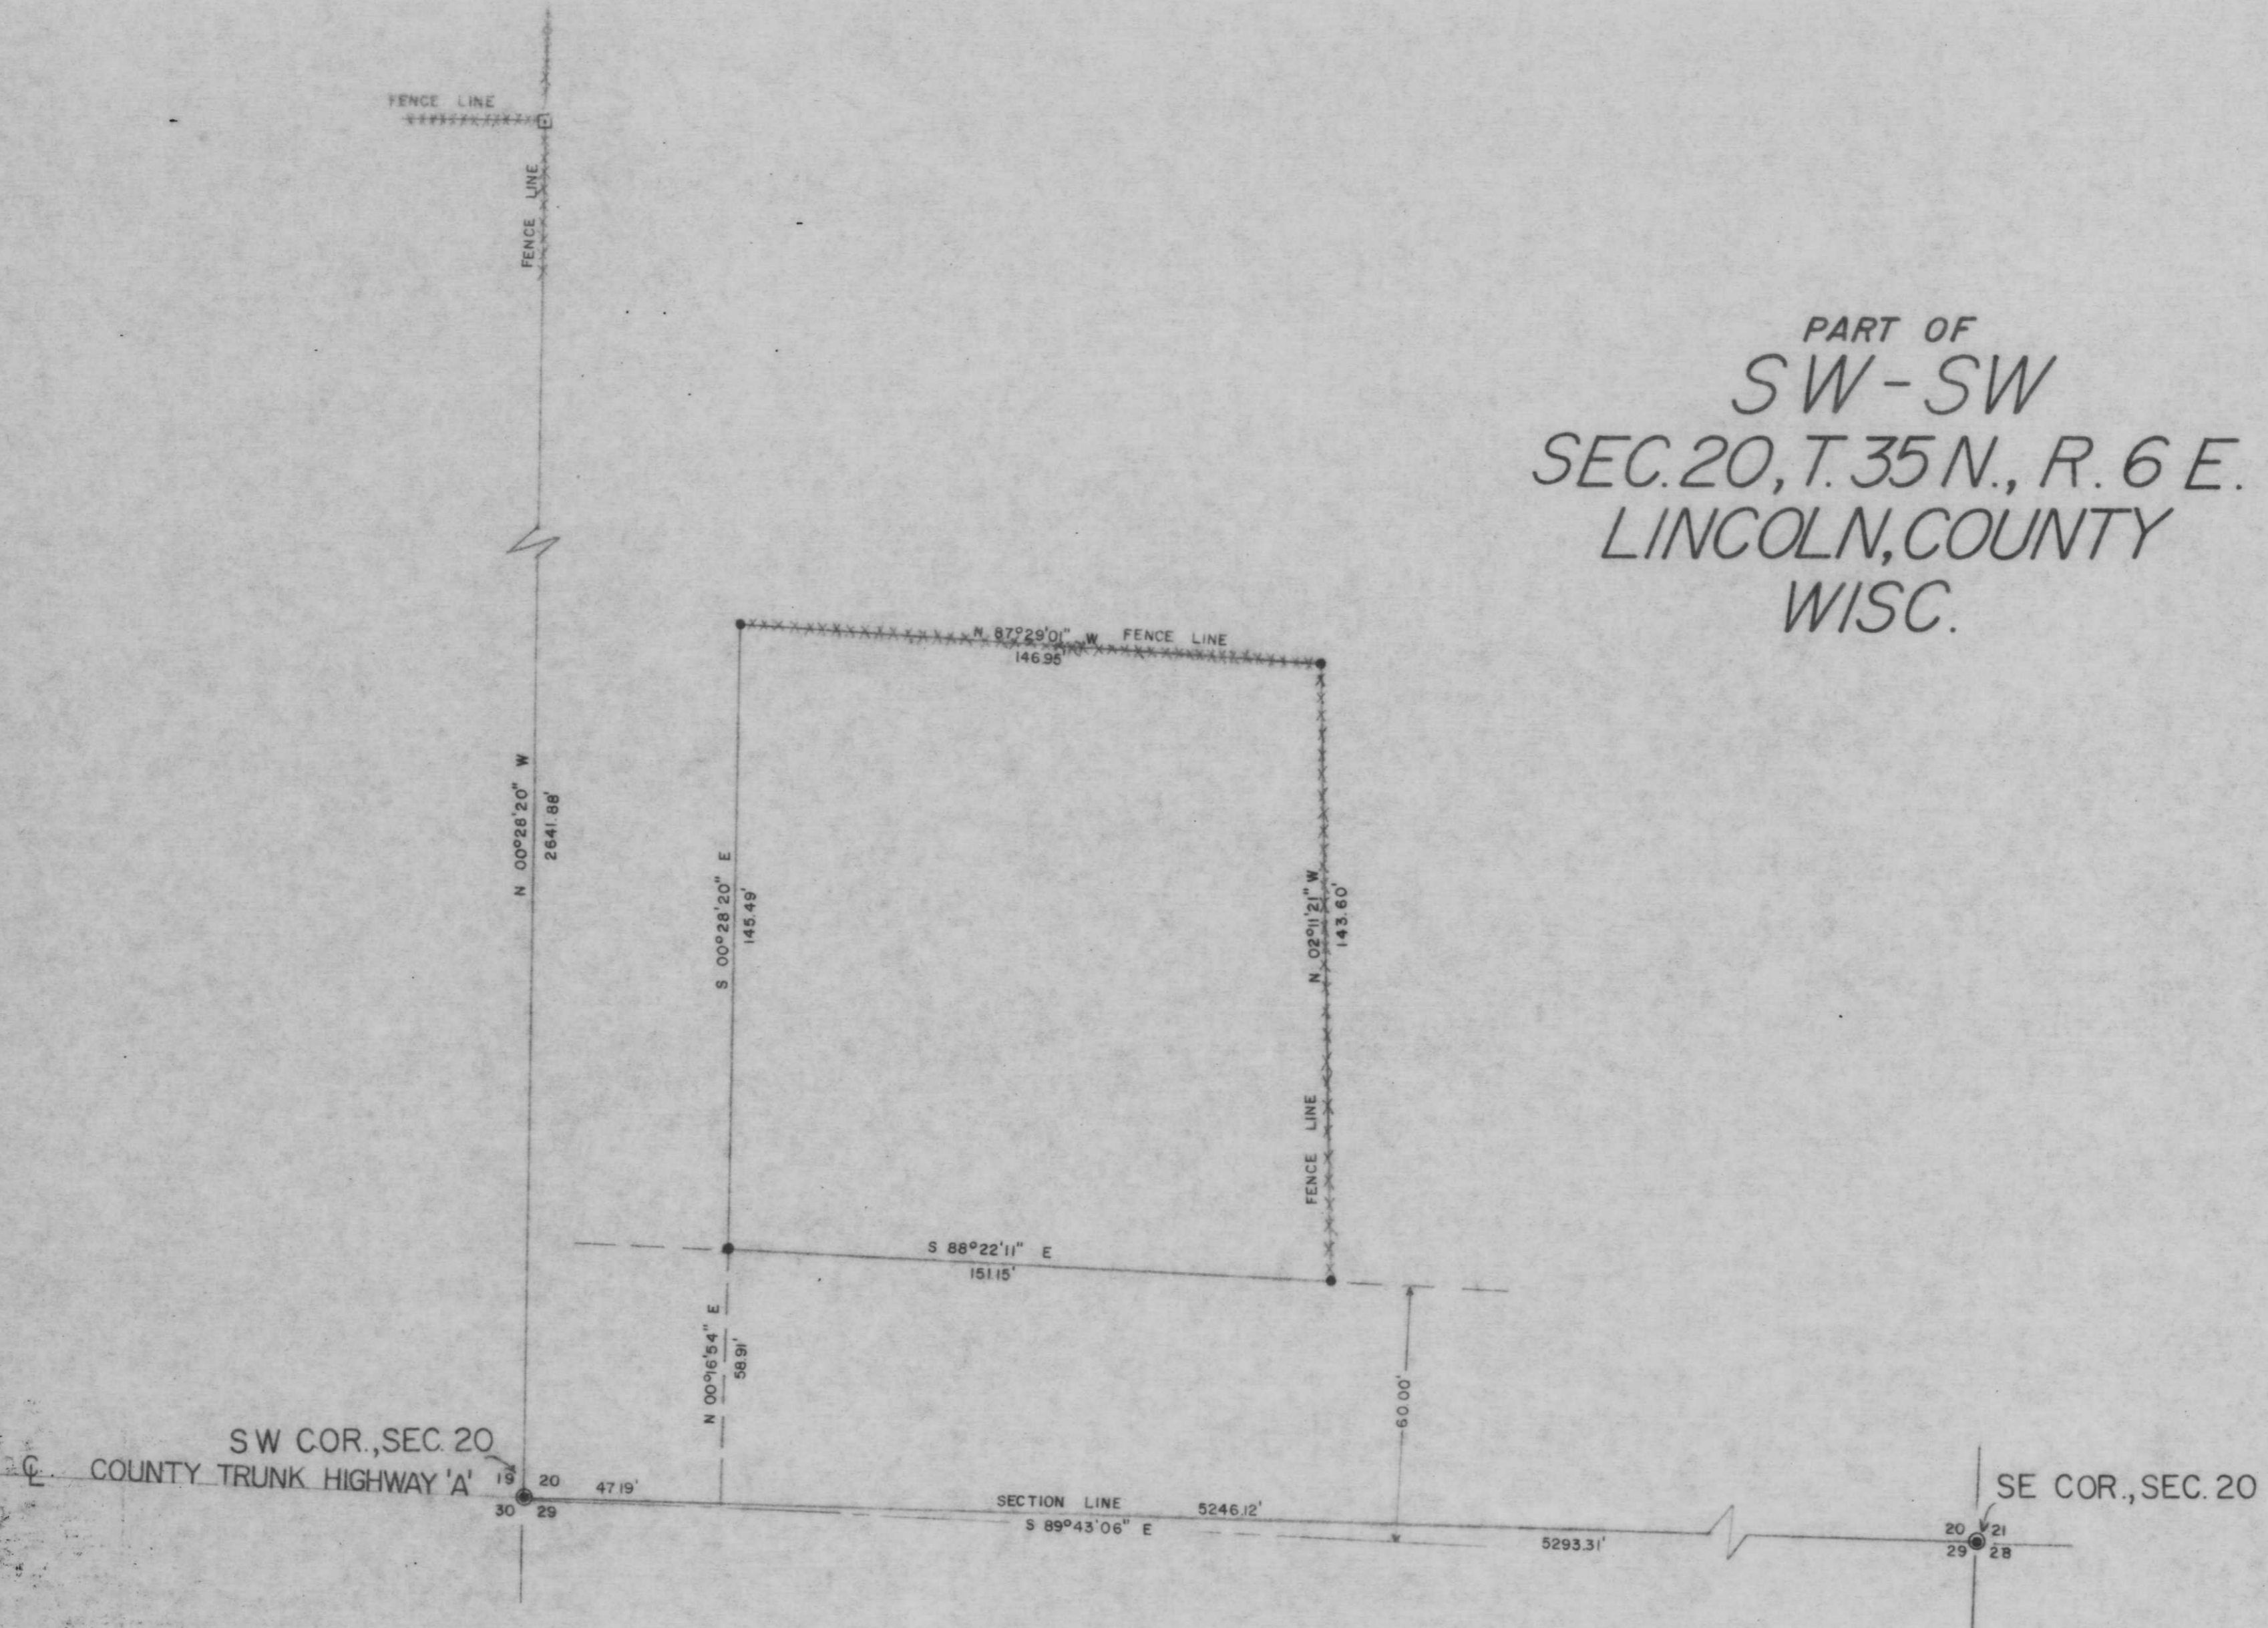


PART OF
 SW-SW
 SEC. 20, T. 35 N., R. 6 E.
 LINCOLN, COUNTY
 WISC.

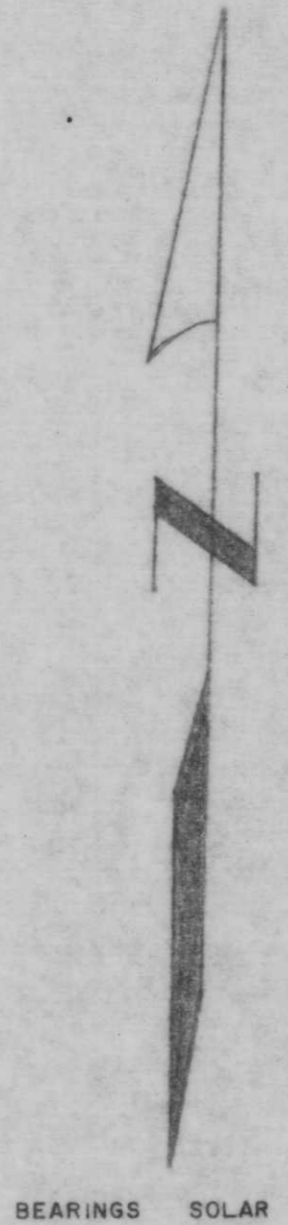

MSSA

LEGEND

- 1" IRON PIPE SET THIS SURVEY
- ⊙ 1" IRON PIPE SET THIS SURVEY FROM REFERENCE MONUMENTS
- OLD FENCE POST

RECEIVED AT LINCOLN COUNTY
 COURTHOUSE THIS 12 DAY
 OF November 19 76.
Pat Ruelke
 TAX DESCRIPTION OFFICE

TIMBERLAND SURVEYORS		TOMAHAWK WIS.
SURVEY FOR EMERY HENRICH R.F.D. 1 TOMAHAWK, WISC. 54487		
DATE OCT. 15, 1976		DWN. BY T.B. SCALE 1"=30'
REVISED	BY	DWG. NO.
REVISED	BY	147