


RECEIVED AT LINCOLN COUNTY  
 COURTHOUSE THIS 28 DAY  
 OF 1978  
 TAX DESCRIPTION OFFICE



LEGEND  
 O 1" IRON PIPE SET THIS SURVEY  
 X IN WEST END OF TRACKS

Part of the  
 SW of the NW  
 Sec. 27  
 &  
 SE of the NE  
 Sec. 28  
 T. 35 N., R. 6 E.  
 Town of Bradley  
 Lincoln County  
 Wisc.

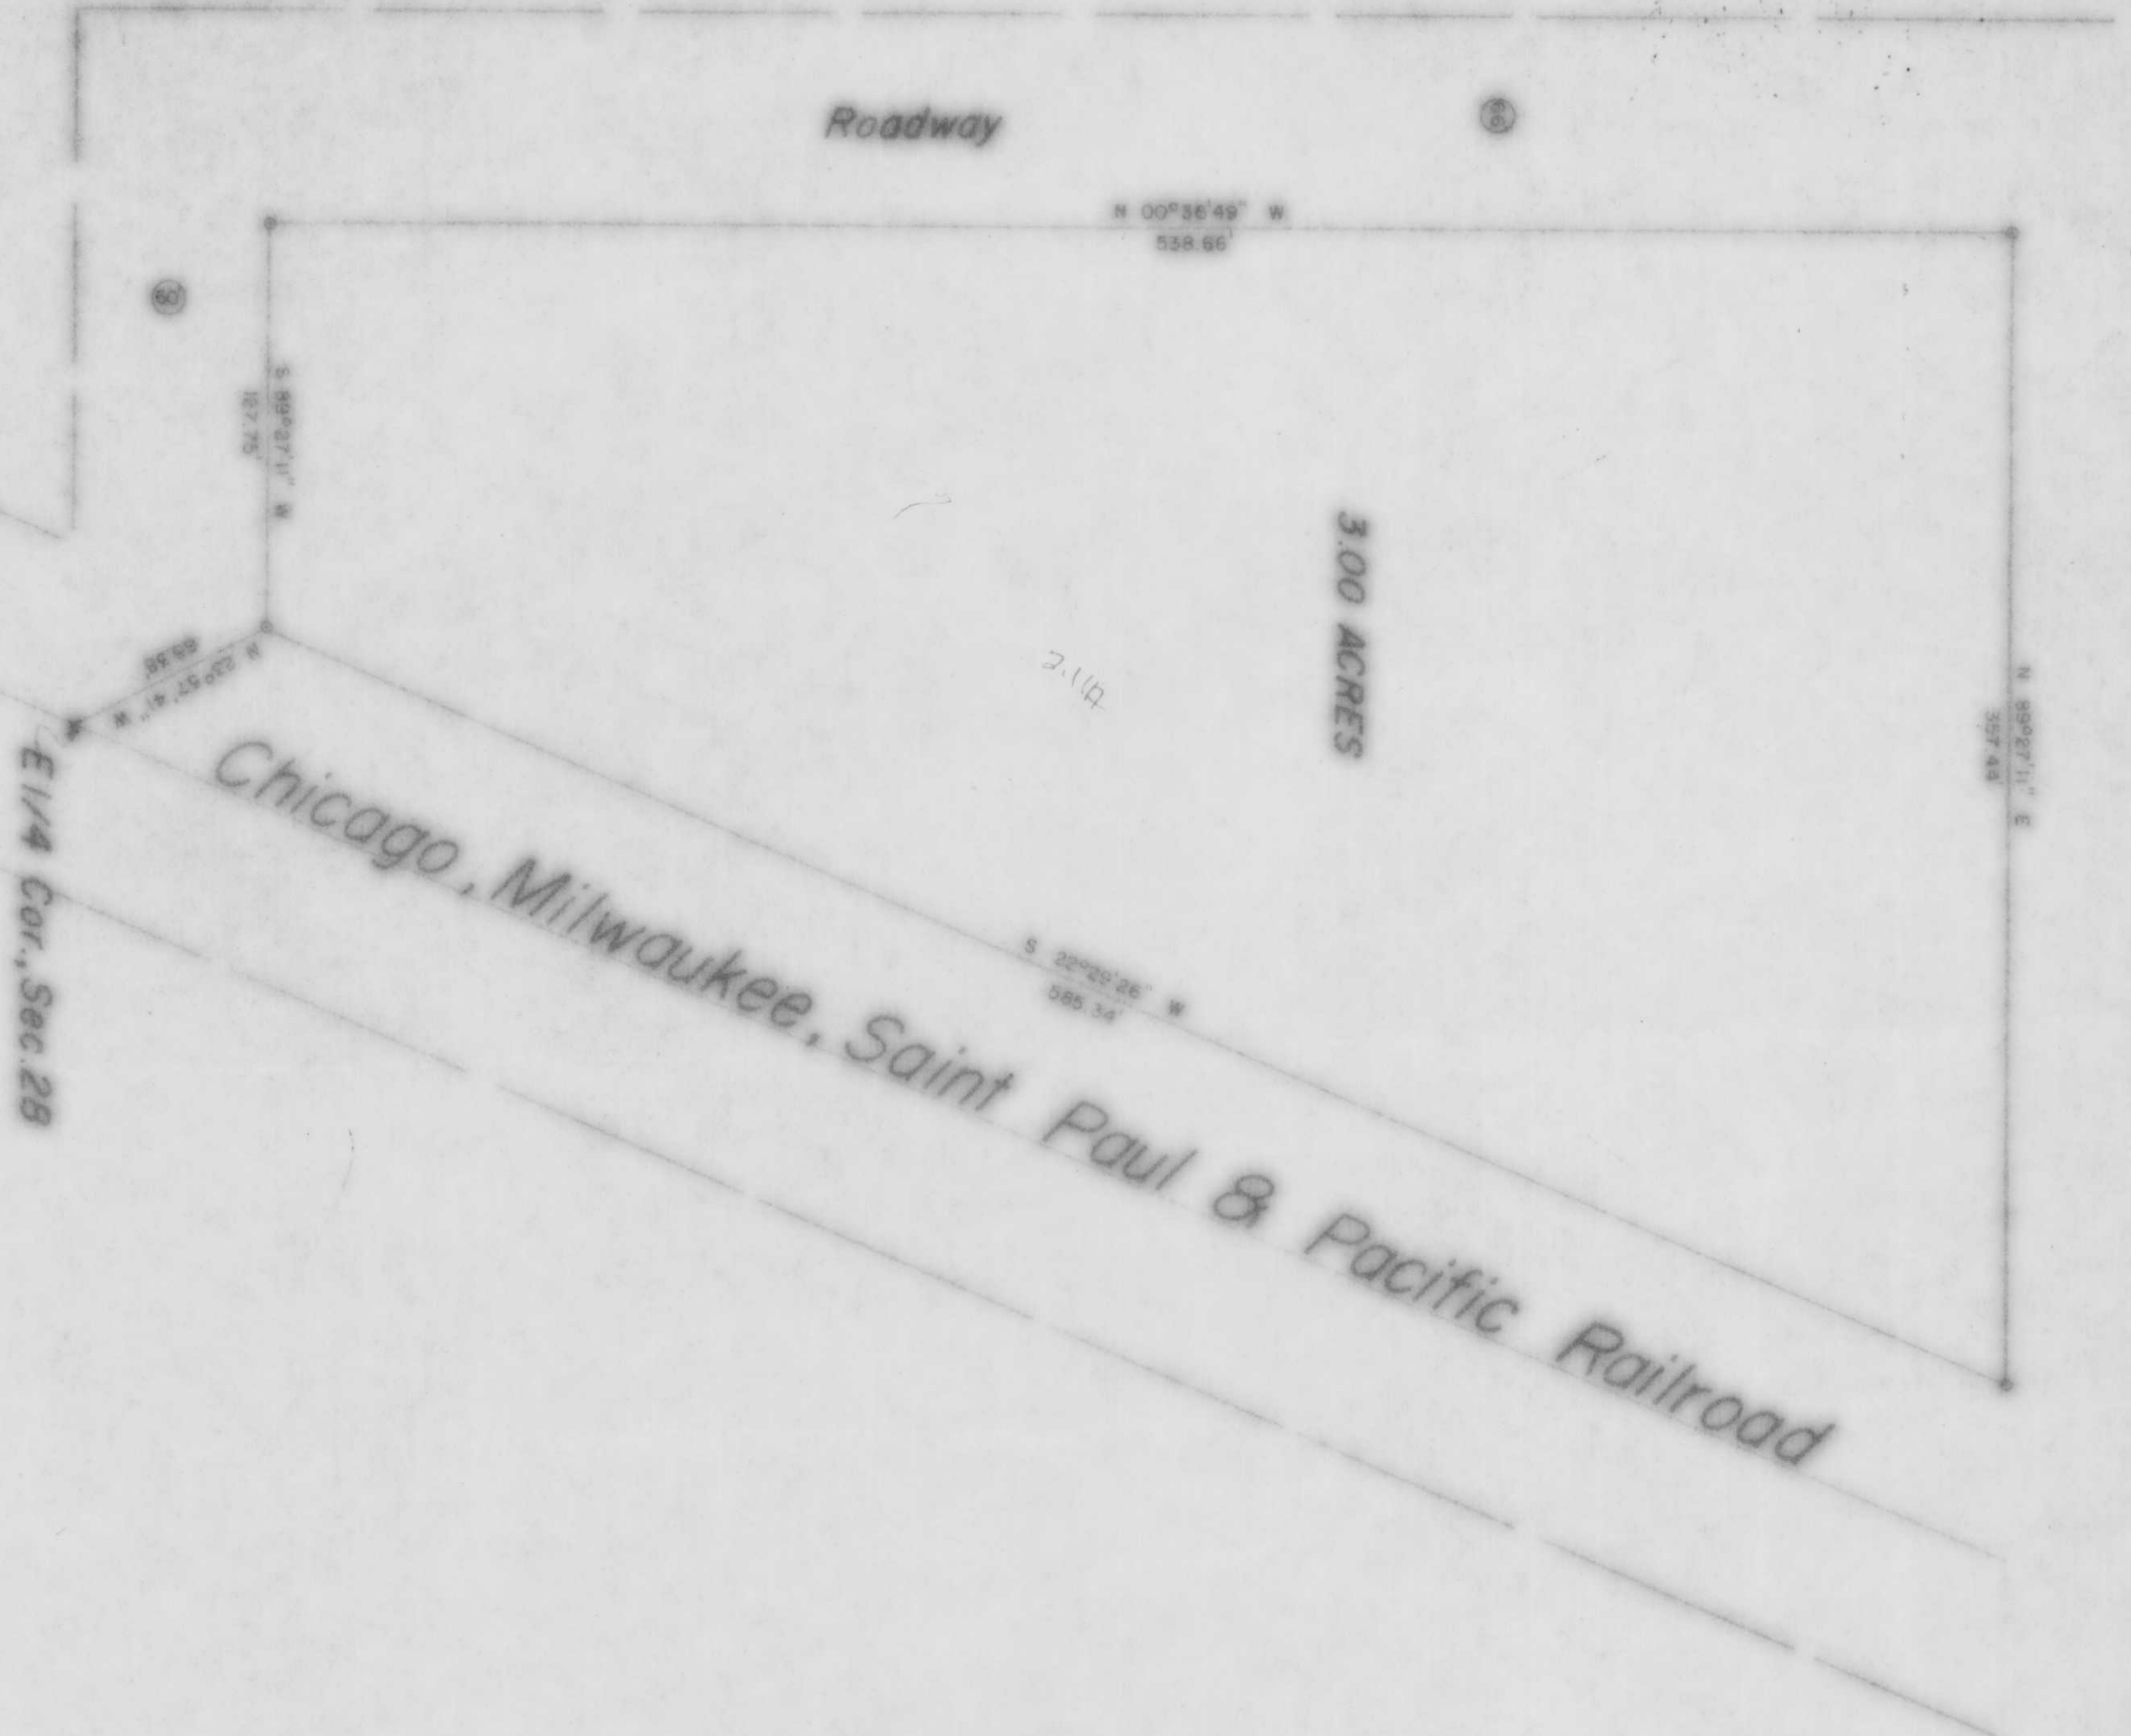

TIMBERLAND SURVEYORS  
 TOMAHAWK AREA CORP.  
 Tomahawk, Wisc. 54487

DATE: JUN 28 1978  
 SCALE: 1" = 50'  
 DRAWN BY: A.L.S.  
 REVISED: [ ]  
 DWG. NO.: 251

MTCA