


PICKEREL LAKE

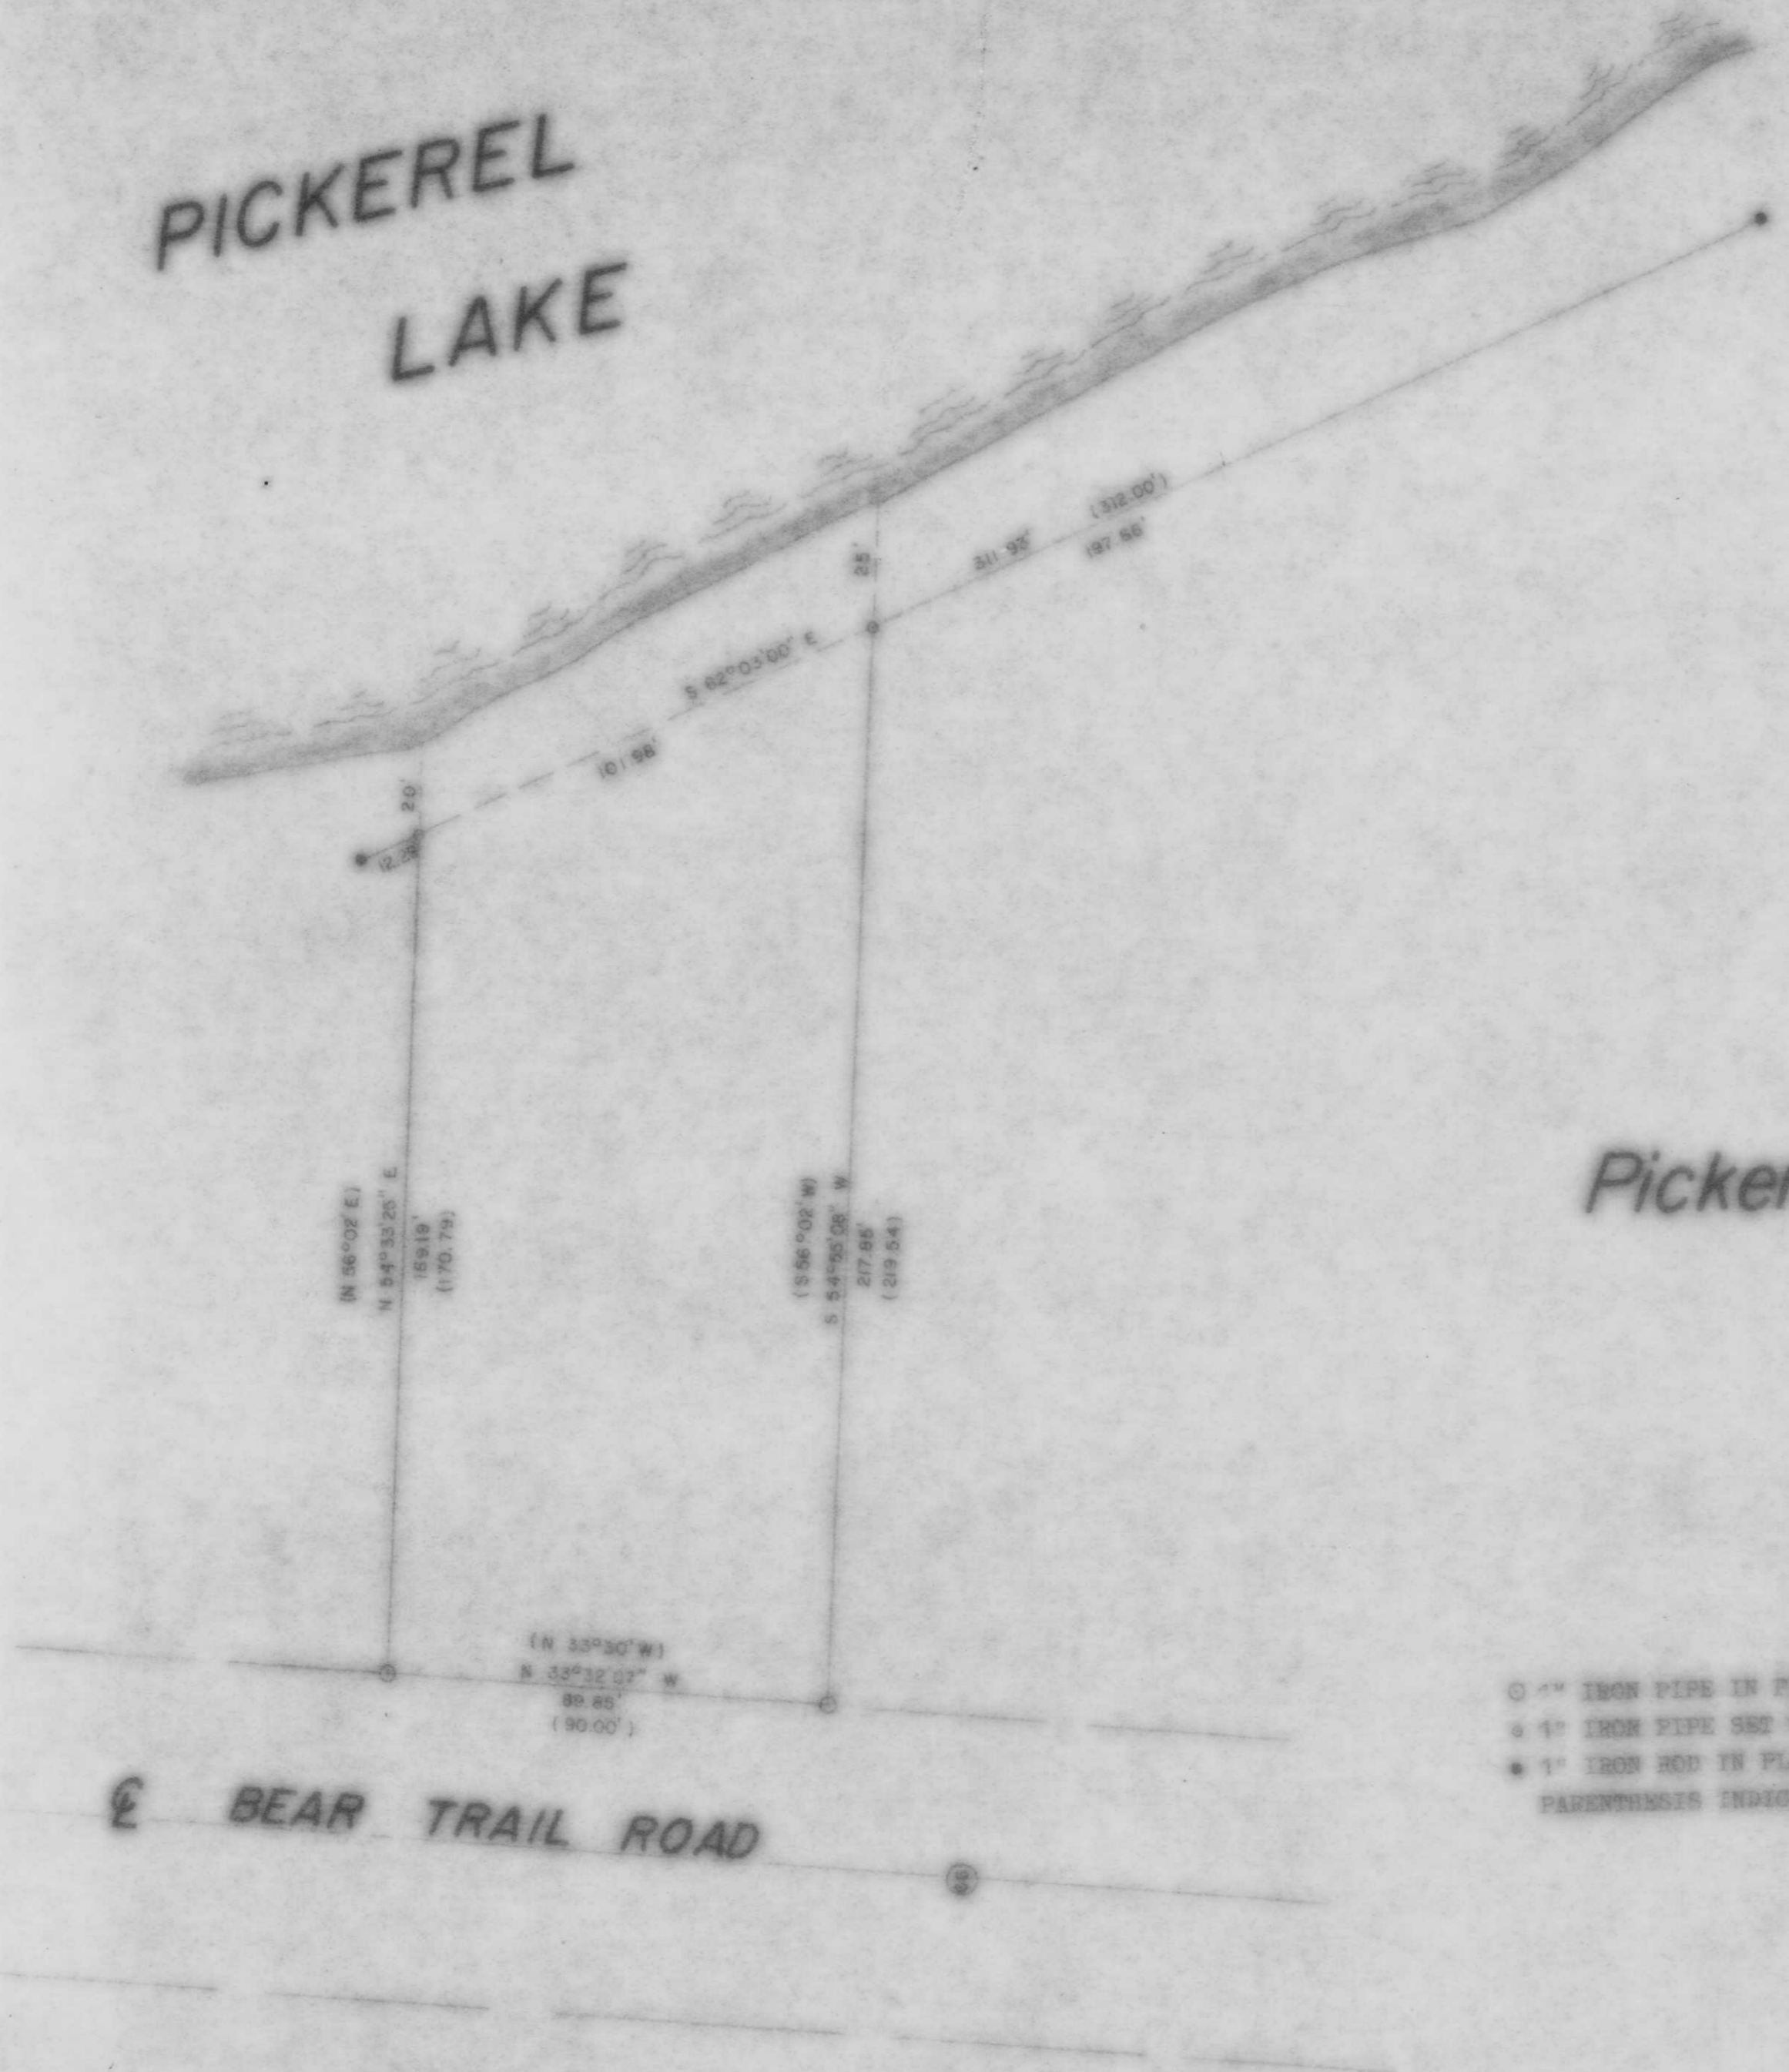

LOT 15
Pickerel Lake Beach Subdivision
Sec. 16, T. 34 N., R. 8 E.
 Twp. of Harrison
 Lincoln, County
 Wisc.

○ 1" IRON PIPE IN PLACE
 ◉ 1" IRON PIPE SET THIS SURVEY
 ● 1" IRON ROD IN PLACE
 PARENTHESES INDICATE RECORDED BEARINGS & DISTANCES

BEAR TRAIL ROAD

RECEIVED AT LINCOLN COUNTY
 COURTHOUSE THIS 28 DAY
 OF Feb 1978
Pat R...
 TAX DESCRIPTION OFFICE

TIMBERLAND SURVEYORS

WISCONSIN
Lester J. Schmidt
 LAND SURVEYOR

SURVEY FOR
ERVIN F. SCHNEIDER
 4246 So. 3 Rd. ST.
 MILWAUKEE, WISC.

DATE: 15 JULY 1977 DWN. BY T.S. SCALE: 1"=40'

REVISED BY: 1978

MIRA