


BRIEF STREET



**CW 1/16 COR., SEC. 3
BY OTHER'S**

**C 1/4 COR., SEC. 3
BY OTHER'S**

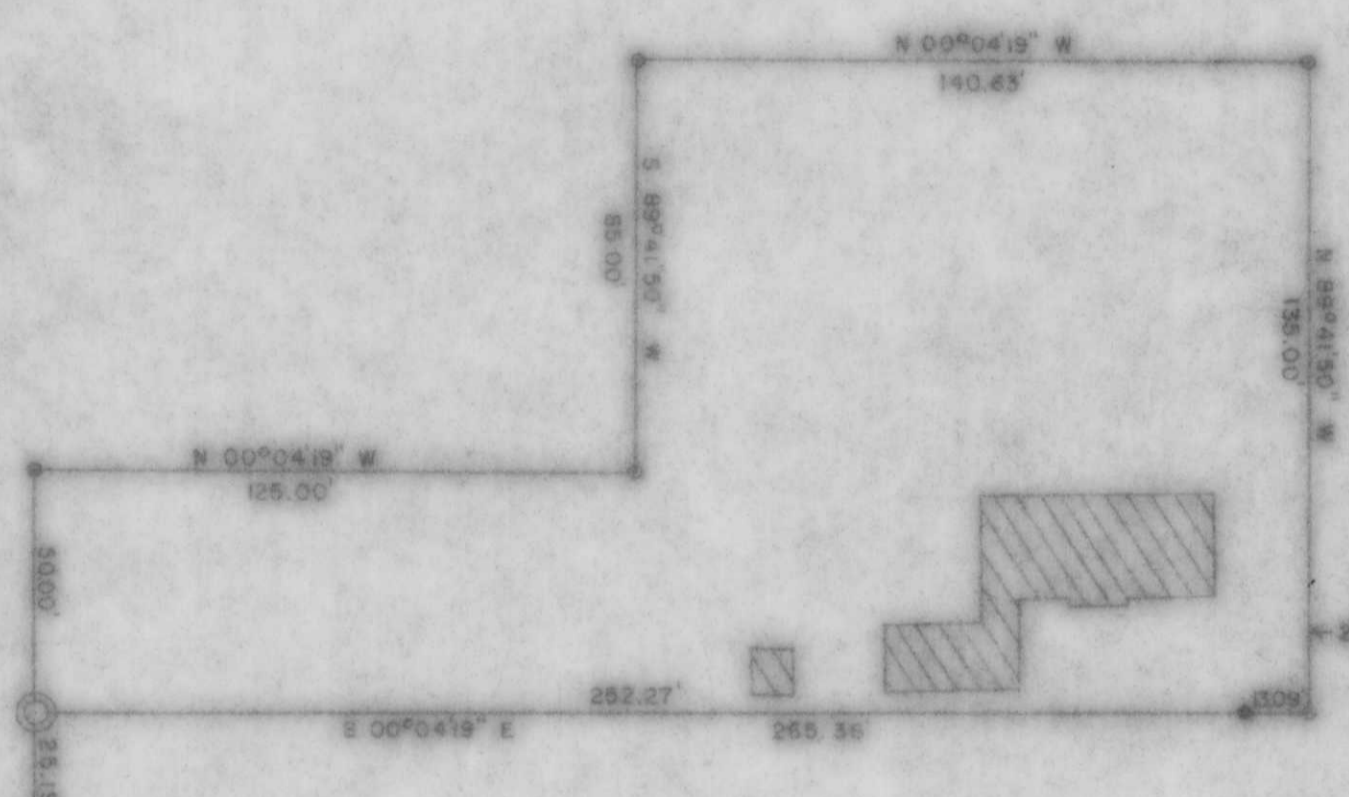

**A.P. 159 & Part of
A.P. 151
City of Tomahawk**

- LEGEND**
- 2" IRON PIPE IN PLACE
 - 1 1/2" IRON PIPE IN PLACE
 - 3/4" IRON PIPE IN PLACE
 - 1" IRON PIPE SET THIS SURVEY
 - ▨ DEMOTES BUILDINGS

RECEIVED AT LINCOLN COUNTY
COURTHOUSE THIS 28 DAY
OF 19 78
TAX DESCRIPTION OFFICE

TIMBERLAND SURVEYORS

RONALD HUDSON
BRIEF STREET
TOMAHAWK, WISC. 54487

DATE: 18 MAY 1977
DRAWN BY: T.S.
SCALE: 1" = 40'

REVISIONS

BY

183

M 7 9 A