


LAKE NOKOMIS

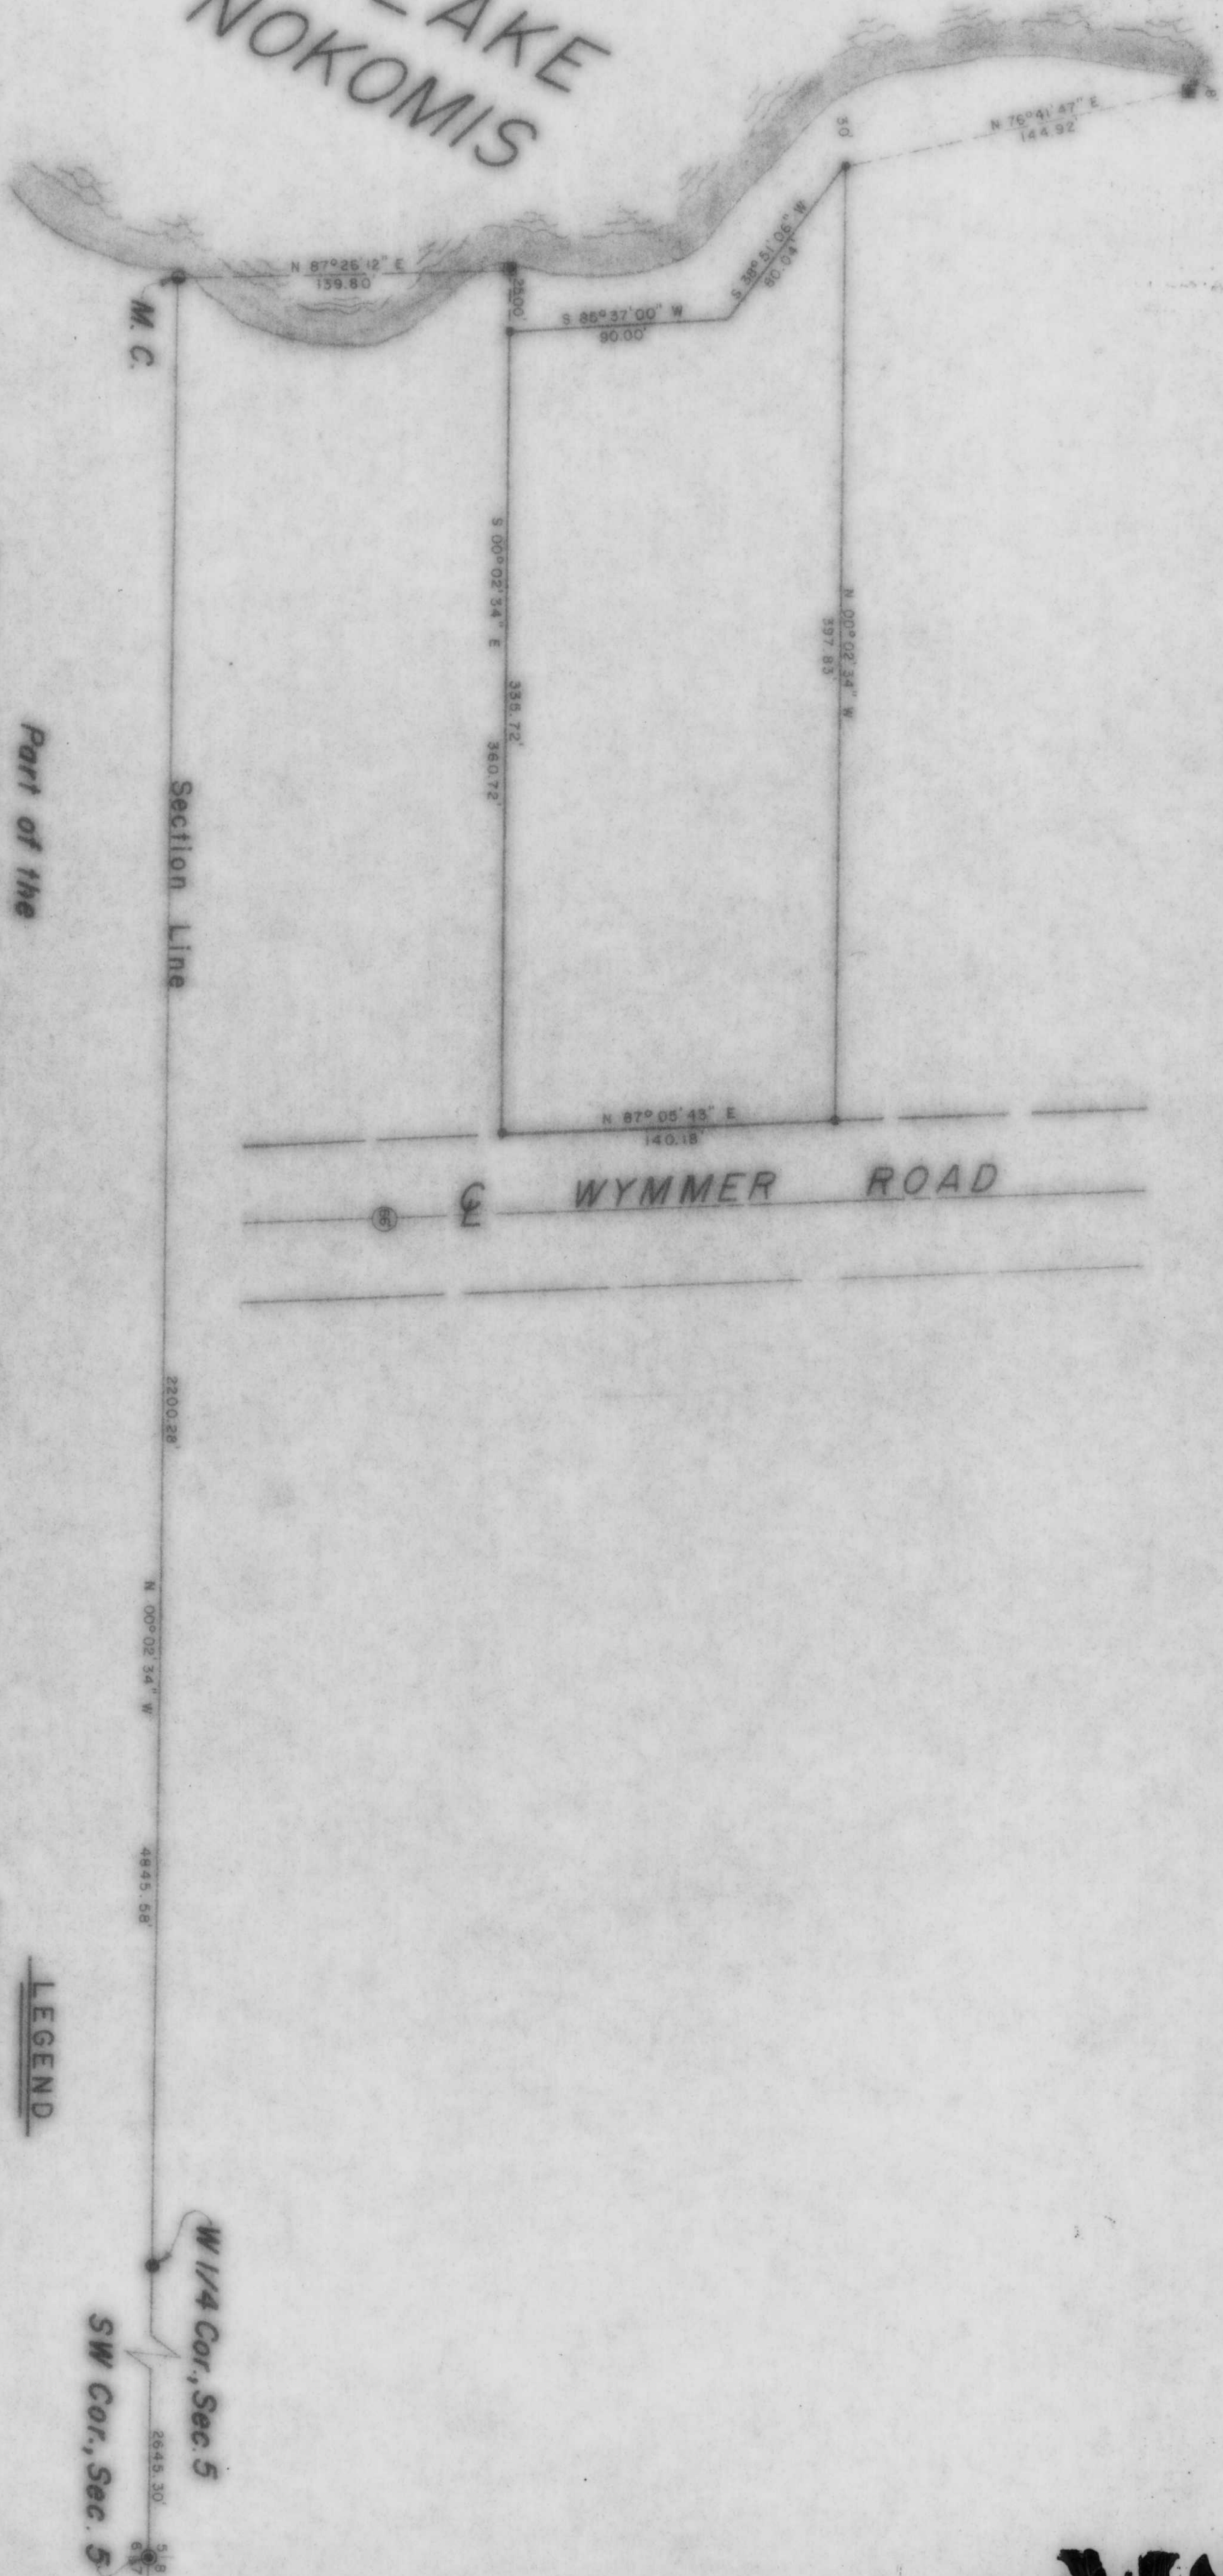

Part of the
NW 1/4 - NW 1/4
Sec. 5, T. 35 N., R. 6 E.
 Town of Bradley
 Lincoln, County
 Wisc.

NOTE

Flotation rights and title to all lands 50 feet beyond the high water mark of "Lake Nokomis" are retained by the Wisconsin Valley Improvement Company.

LEGEND

- 2" IRON PIPE FOUND
- 1/2" IRON PIPE FOUND
- CONCRETE MONUMENT
- 1" IRON PIPE FOUND
- IRON ROD SET THIS SURVEY

RECEIVED AT LINCOLN COUNTY
 COURTHOUSE THIS 28 DAY
 OF Feb 1978.
 TAX DESCRIPTION OFFICE

TIMBERLAND SURVEYORS

Mr. Joseph Rosendhal
 Route 2
 Tomahawk, Wisc. 54487

DATE: 16 DEC 77
 DRAWN BY: L.F.S.

MISO^A