
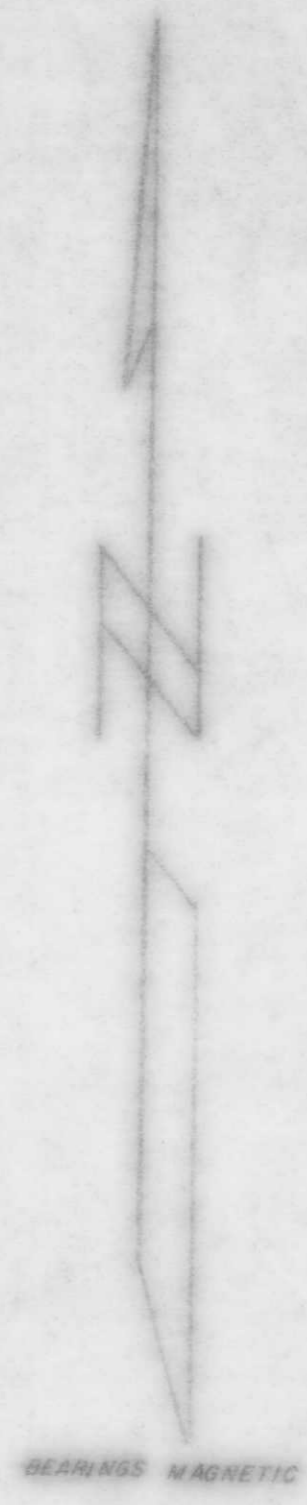


MISSA

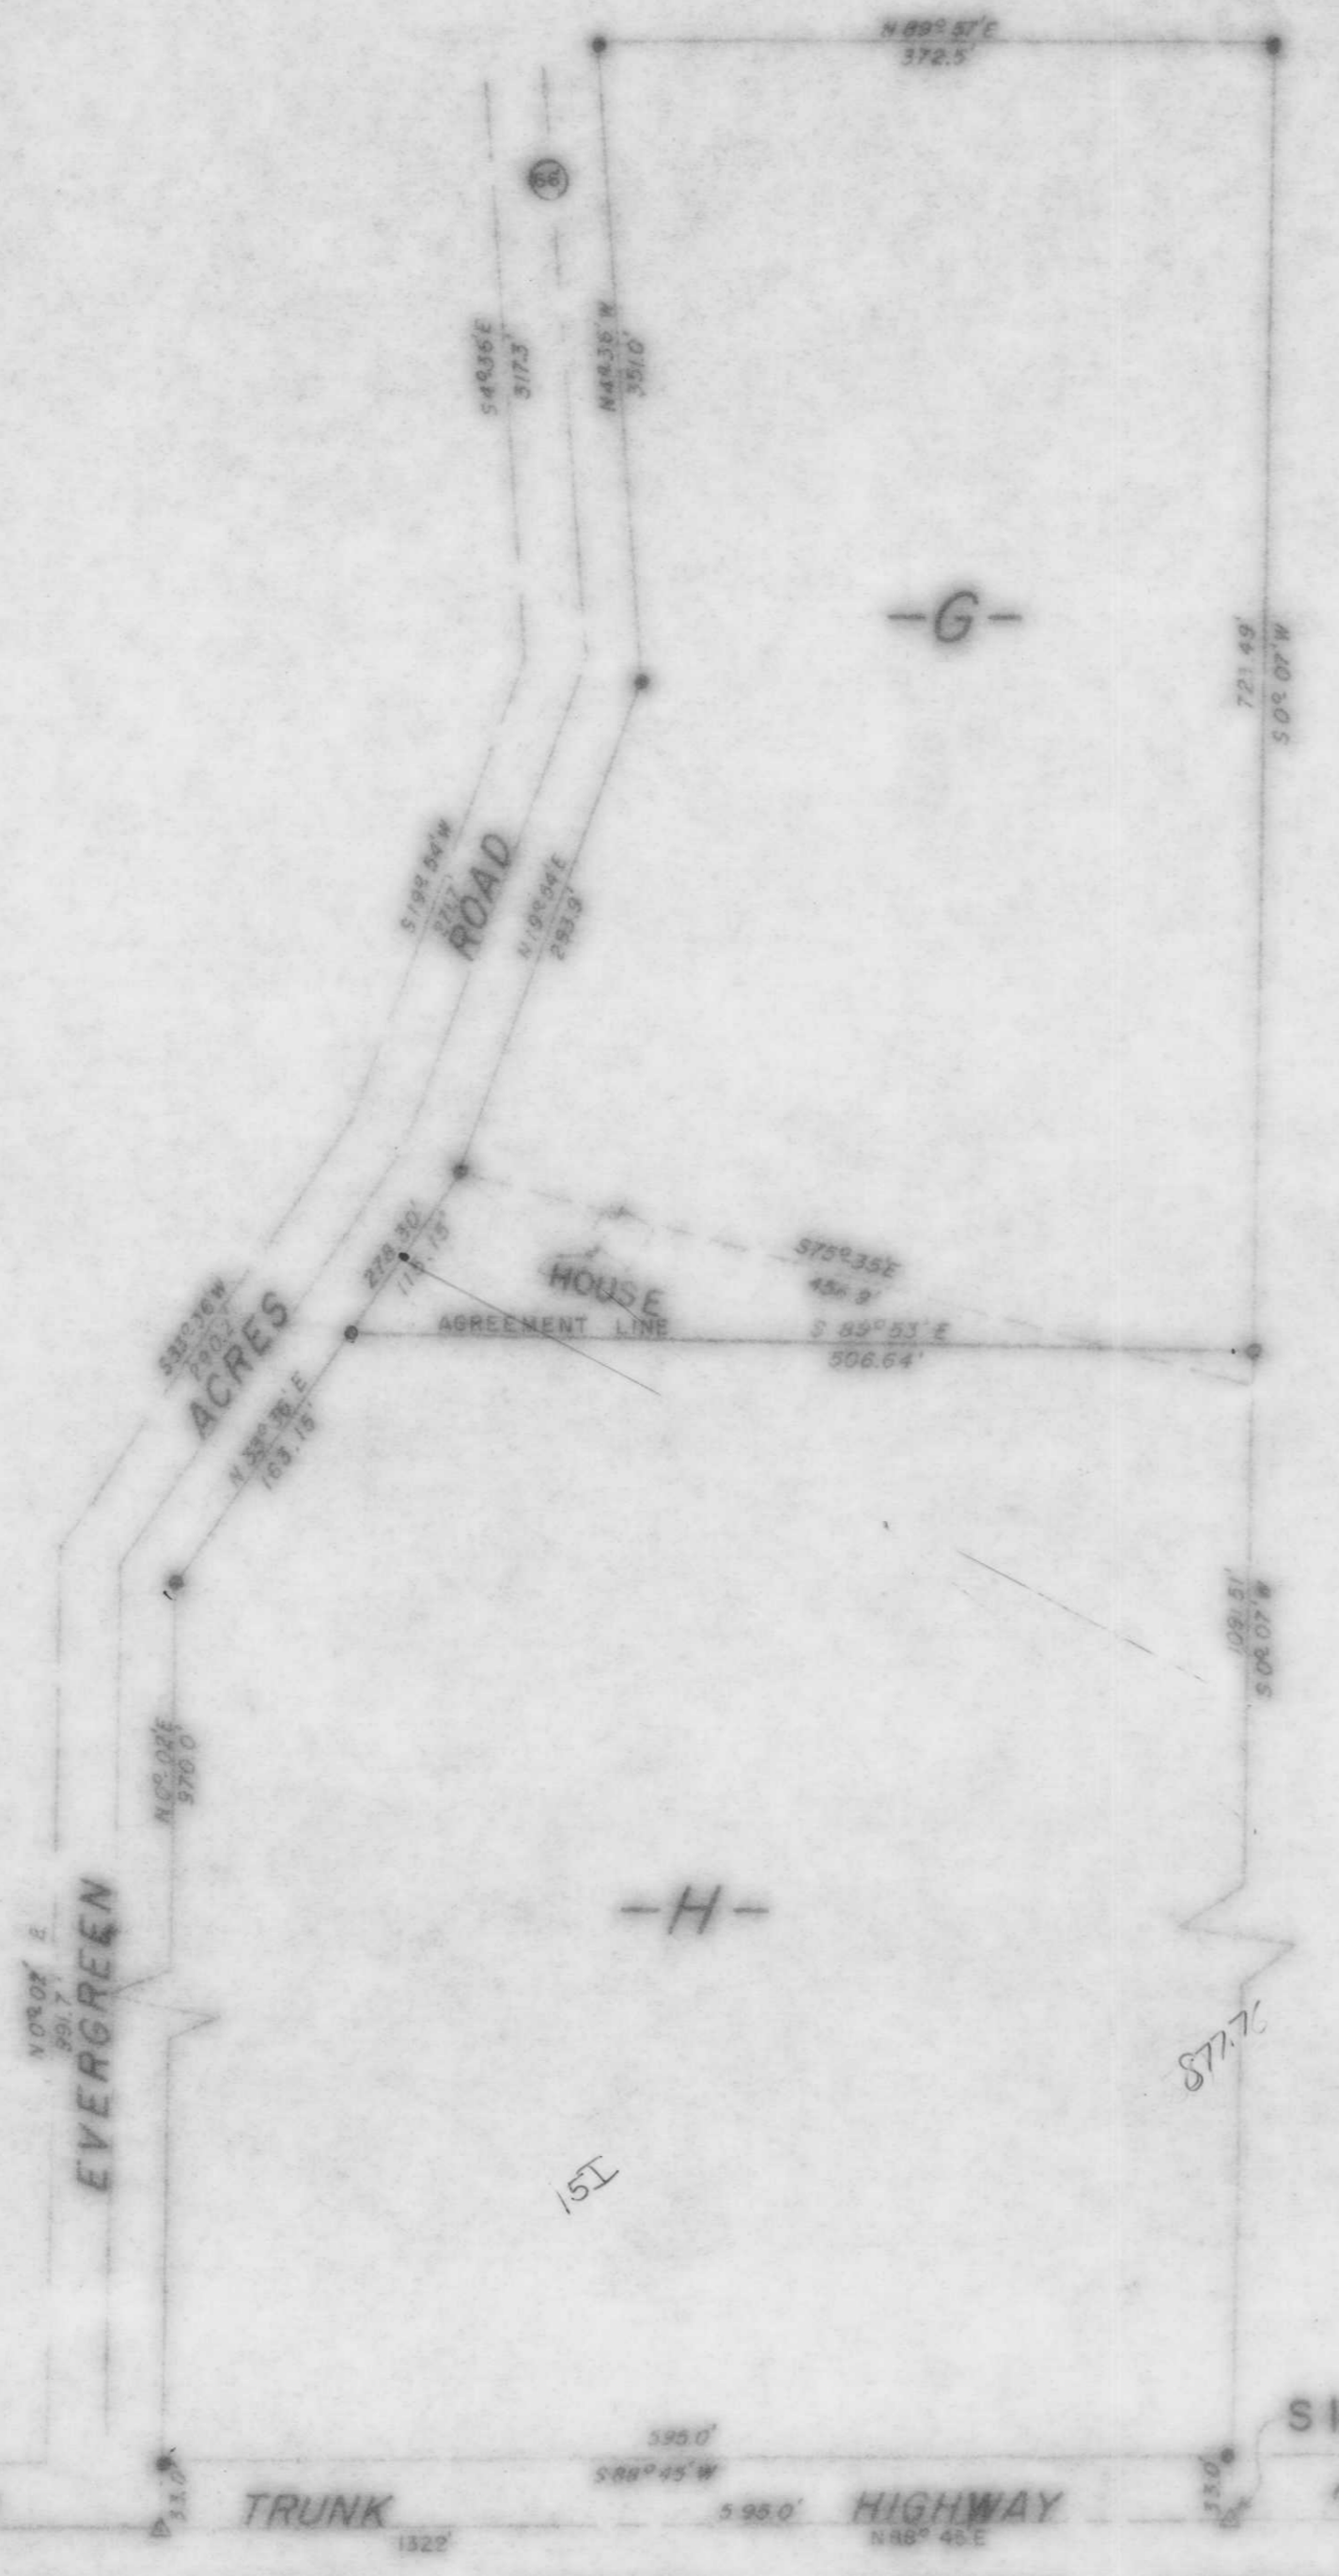

Part of the  
 W 1/2 of the SE 1/4  
 Sec. 9, T. 34N, R. 5E.

Lincoln County, Wisc.

RECEIVED AT LINCOLN COUNTY  
 COURTHOUSE THIS 28 DAY  
 OF Feb 1978  
*Pat Pank*  
 TAX DESCRIPTION OFFICE

LEGEND

- \* IRON PIPE SET BY OTHERS
- Δ PK. NAIL SET BY OTHERS
- IRON PIPE SET THIS SURVEY

<b>TIMBERLAND SURVEYORS</b>		<small>TOMAHAWK WIS.</small>
SURVEY FOR		
<b>EMMETT E. JACKLIN</b>		
5932 DUNHAM RD.		
DOWNERS GROVE, ILL 60515		
<small>DATE</small> 30 AUG 77	<small>OWN BY</small> E.E.J.	<small>SCALE</small> 1" = 100'
<small>REVISED</small> 5-27-88	<small>BY</small> T.O.	<small>DWG NO</small>
<small>REVISED</small>	<small>BY</small>	<b>207</b>

