




Part of
GOV'T LOT 3
SEC. 16
T.35N., R.5E.
 Town of Wilson
 Lincoln, County
 Wisc.

- LEGEND**
- 2" IRON PIPE FOUND IN PLACE
 - 1" IRON PIPE FOUND IN PLACE
 - 1" IRON PIPE SET THIS SURVEY
 - 1" IRON PIPE FOUND IN PLACE
 - ▨ DENOTES BUILDINGS

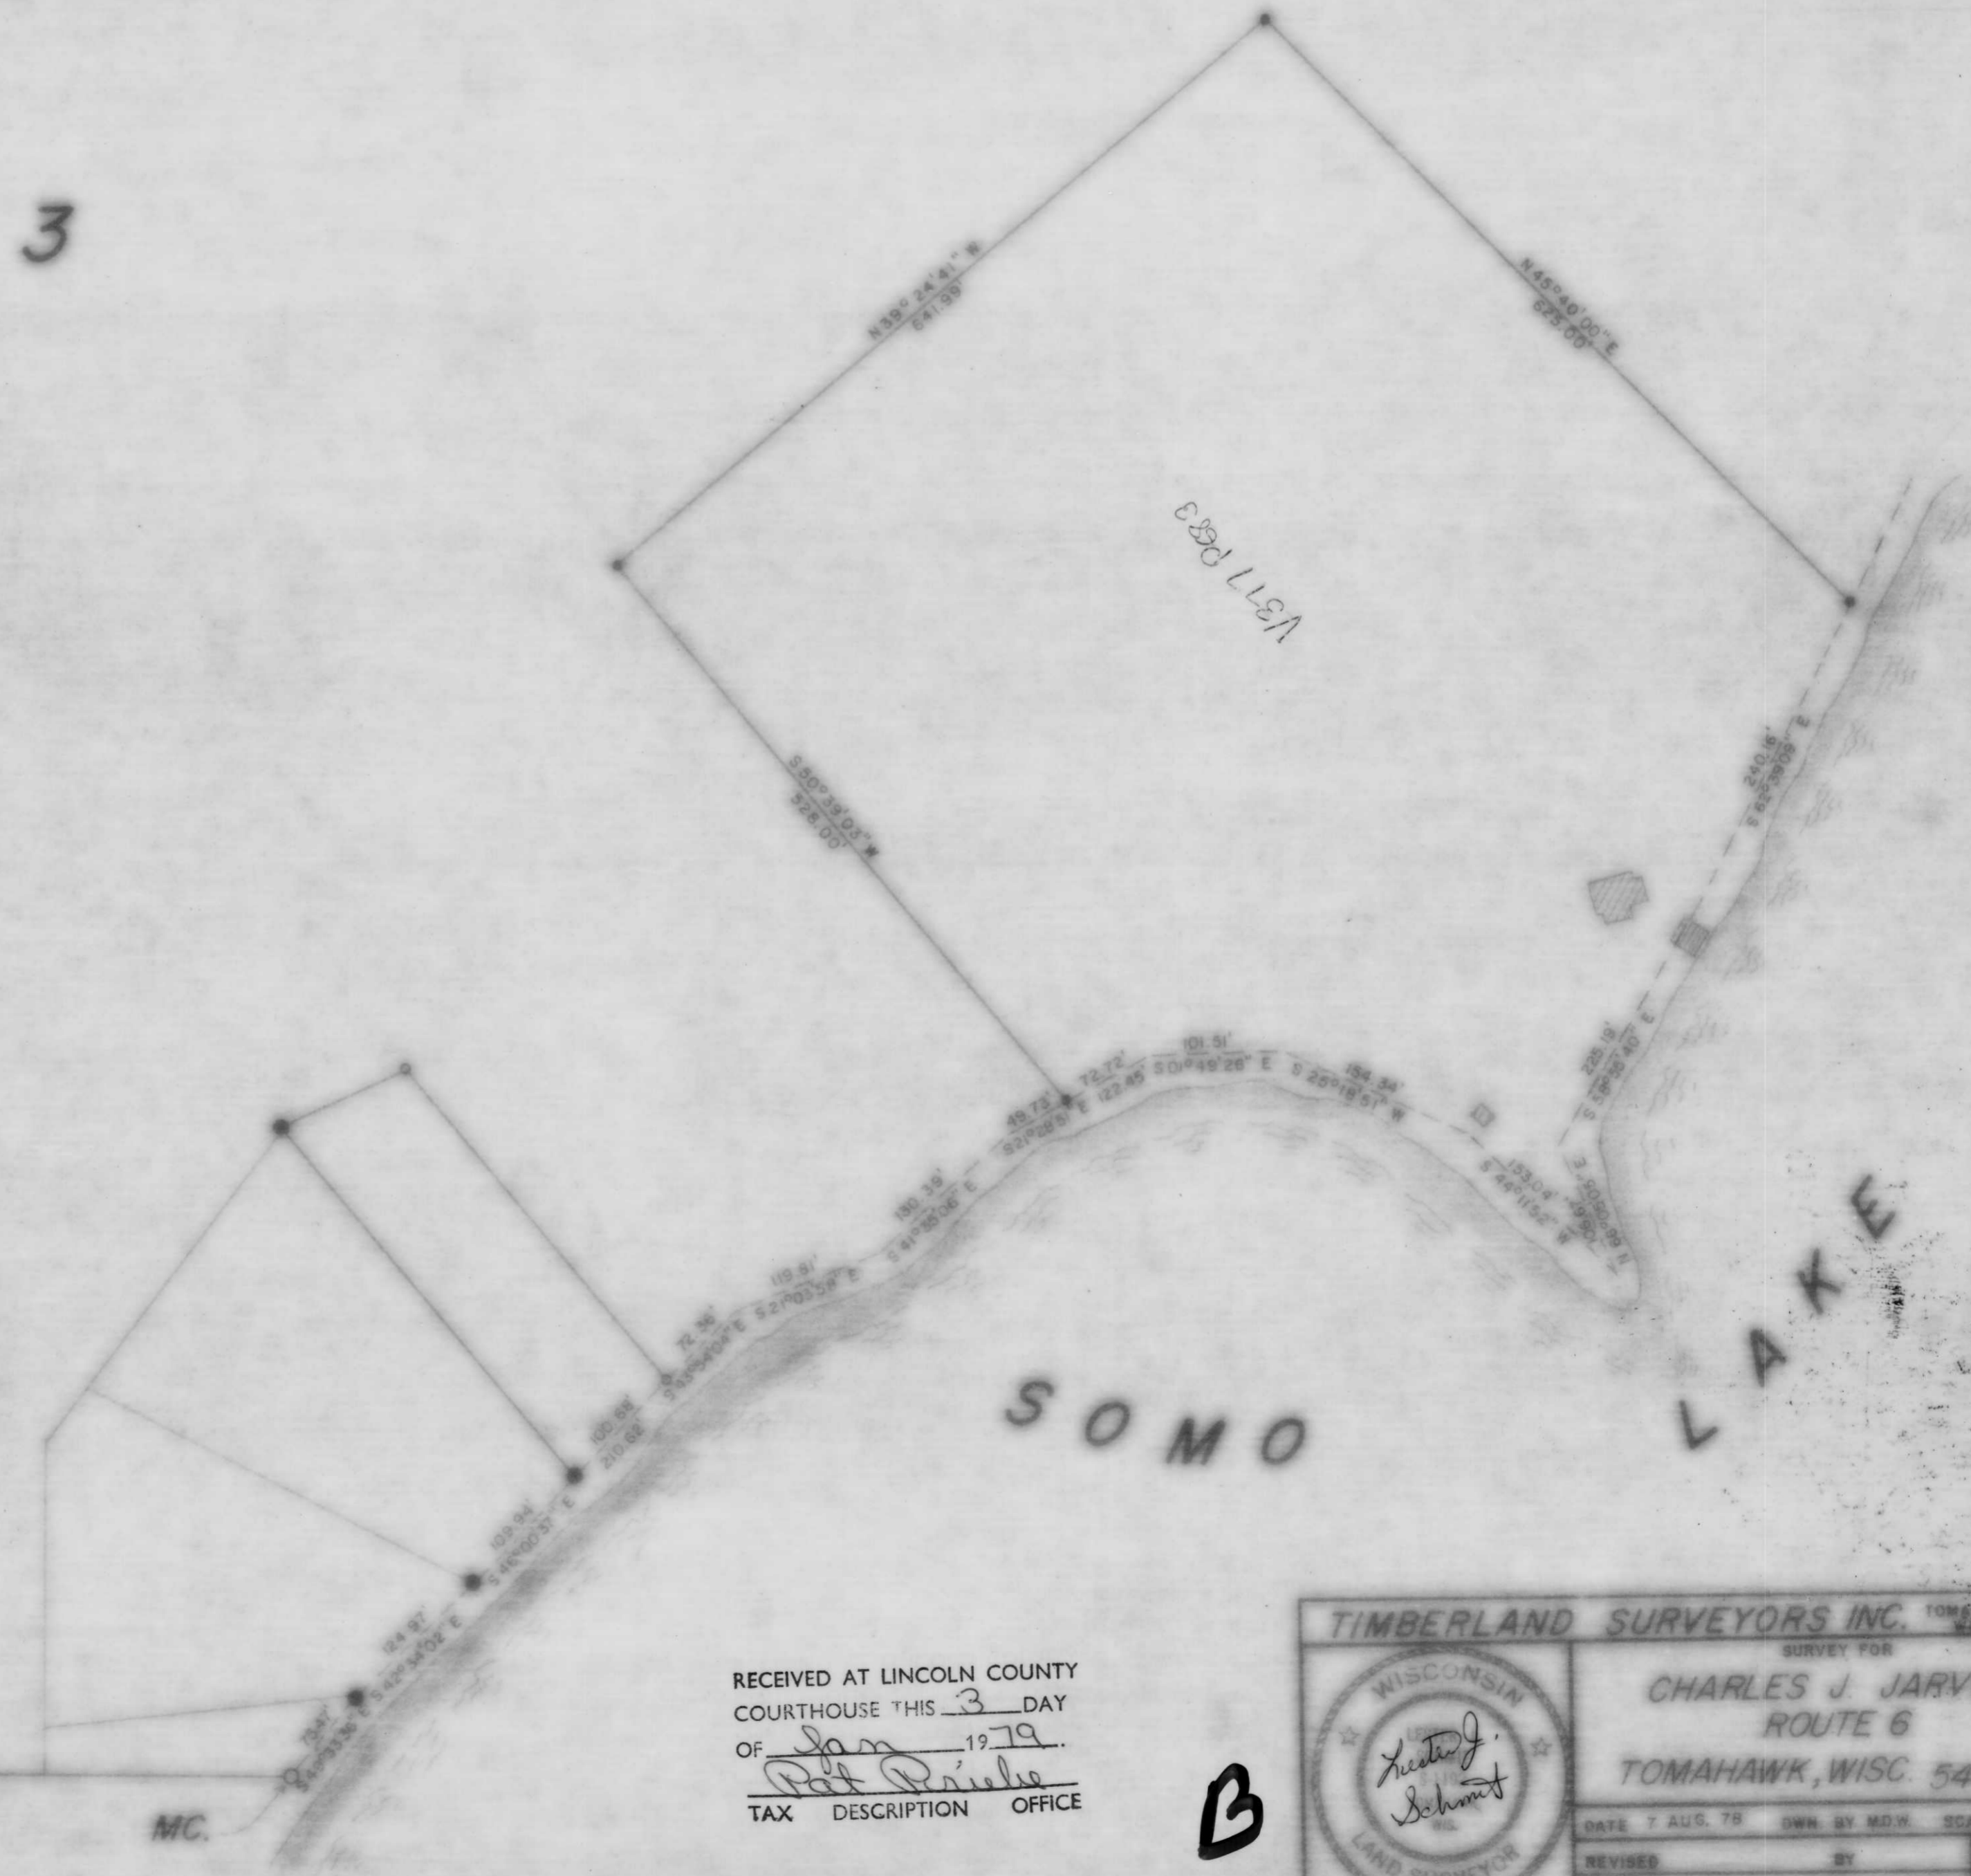

RECEIVED AT LINCOLN COUNTY
 COURTHOUSE THIS 3 DAY
 OF Jan 1979.
Pat Rivke
 TAX DESCRIPTION OFFICE

B

TIMBERLAND SURVEYORS INC. TOMAHAWK, WISC. SURVEY FOR CHARLES J. JARVES ROUTE 6 TOMAHAWK, WISC. 54487	
	DATE 7 AUG. 78 OWN. BY M.D.H. SCALE 1" = 100' REVISED BY _____ REVISED BY _____
	DWS. NO. 246-1