

Bearings solar,  
based on Wisconsin Public  
Service Corporation survey data  
and referenced to the north  
line of the Northwest Quarter  
bearing N89°38'12"W

RECEIVED AT LINCOLN COUNTY  
COURTHOUSE THIS 3rd DAY  
OF Dec 1996  
Pat Priest  
TAX DESCRIPTION OFFICE

The  
North line of the  
**NE 1/4 of the NW 1/4**  
**SECTION 8, T31N, R6E**  
Scott Township  
Lincoln County, Wisconsin


**SURVEYOR'S CERTIFICATE**

I, Michael L. Oestreich Registered Land Surveyor No. S-2118, hereby certify that I have surveyed the property shown hereon; that this map represents an accurate survey of said property to the best of my knowledge and belief; that I have performed this survey by order of Herbert Oestreich; and that I have complied with the requirements of Wisconsin Administrative Code A-E 7.

*WILDERNESS  
SURVEYING,  
INC.*



*Michael L Oestreich*  
Registered Land Surveyor # S-2118  
Dated this 30th day of October, 1996

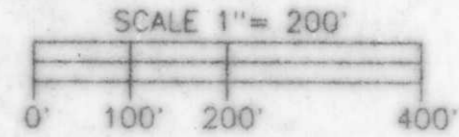


**LEGEND**  
○ = Iron pipe set, 3/4" dia. X 24" long.  
Other corner monuments are as noted.

**S138A**



6" square granite  
monument found in place.

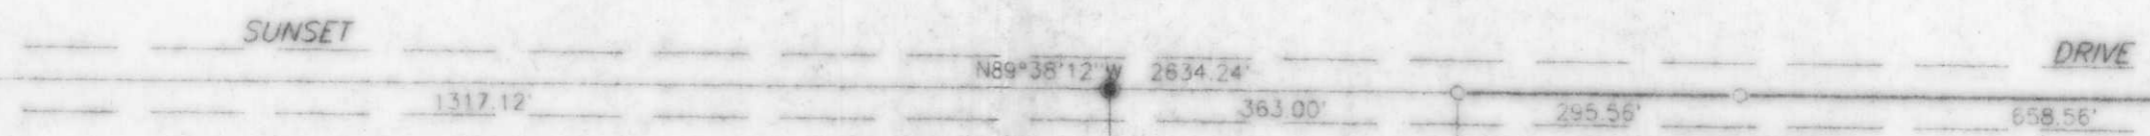

**W 1/16 CORNER**  
Set 3/4" dia. x 24"  
long iron pipe.

**1/64 CORNER**  
Note: 3/4" dia. iron pipe  
bears S89°38'12"E 2.00'



6" square granite  
monument found in place.

File No. 8-316  
Drafted by T. Oestreich