


WISCONSIN RIVER

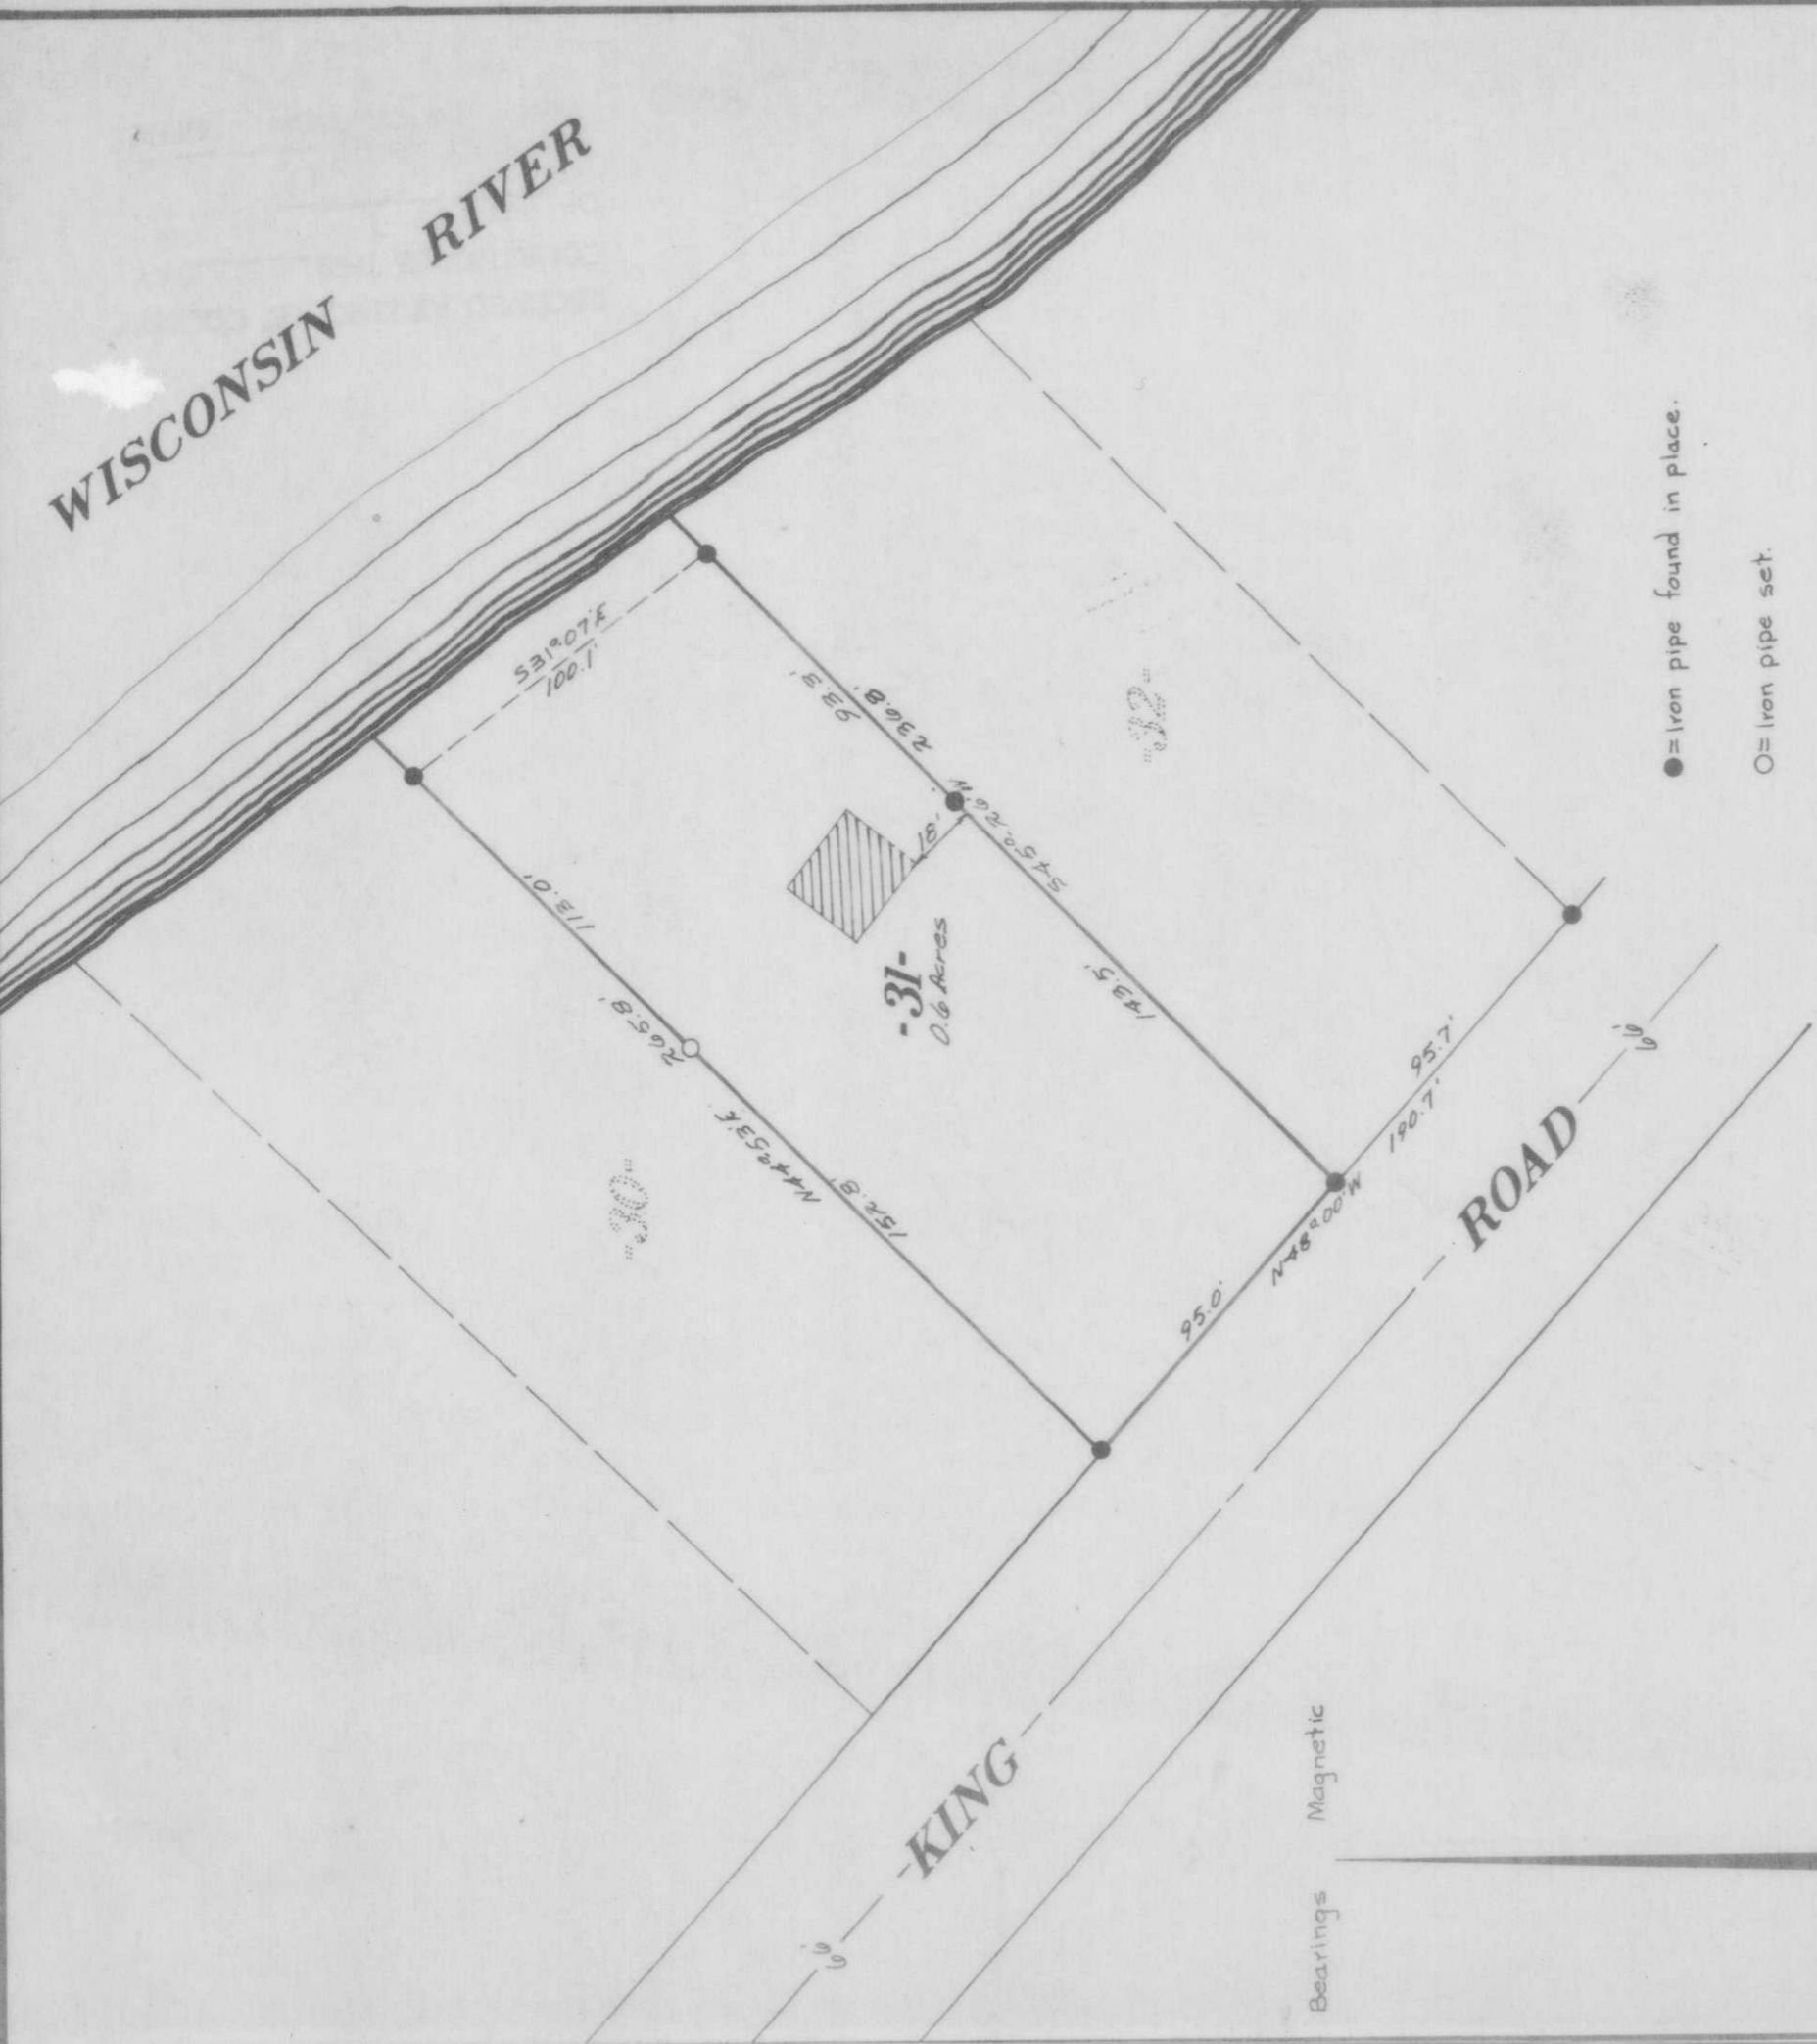

● = Iron pipe found in place.  
 ○ = Iron pipe set.

LOT 31  
 in the  
 SUNSET BOULEVARD ADDITION  
 to the  
 CITY of TOMAHAWK  
 part of  
 GOV'T. LOTS 2, 3, 8 & 4  
 SECTION 35, T35N, R6E

Lincoln County, Wis.

RECEIVED AT LINCOLN COUNTY  
 COURTHOUSE THIS 16<sup>th</sup> DAY  
 OF April 19 73



TAX DESCRIPTION OFFICE

Scale 1" = 50'

November, 1972

Northwoods Surveyors Inc.

*Robert H. Winat*  
 Land Surveyor

Jim Haason  
 Tomahawk, Wis.

B