


42

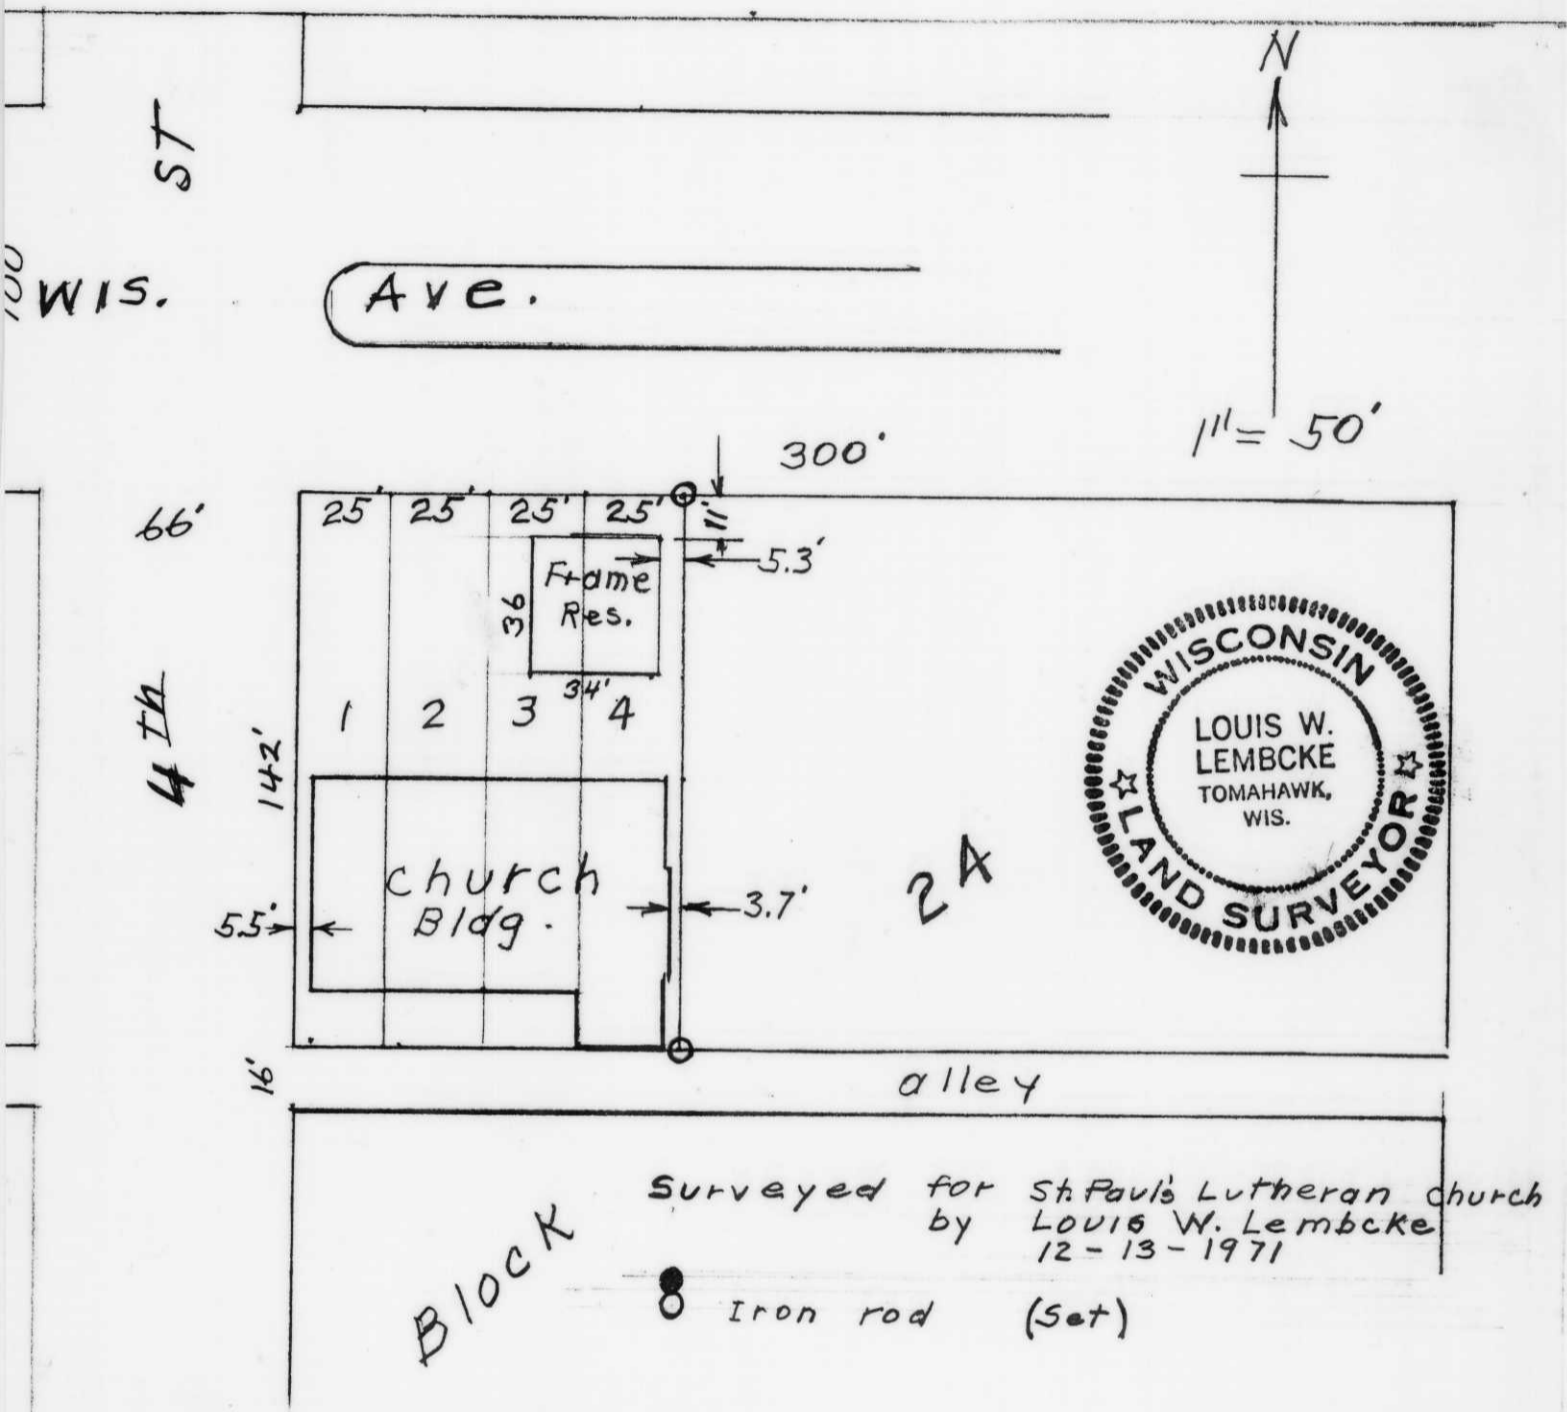

SW 5W  
34-356

Surveyed for St. Paul's Lutheran church  
 by Louis W. Lembcke  
 12-13-1971

● Iron rod (set)

CERTIFICATION

I, Louis W. Lembcke, certify that I have surveyed and mapped Lots 1, 2, 3 and 4 of Block 24 of the original plat of the City of Tomahawk owned by St. Paul's Lutheran Church, and that the above plat is an accurate survey and a true representation thereof, and correctly shows the exterior boundary lines and location of buildings on said property.

RECEIVED AT LINCOLN COUNTY  
 COURTHOUSE THIS 25th DAY  
 OF Feb. 2000  
Pat Andre  
 LAND INFORMATION OFFICE

Louis W. Lembcke  
 Louis W. Lembcke S-783  
 Date December 14, 1971

**B**