

Breezy Bay Condo

NWNE 3356

Wisowati /
lundstrom



Oneida County aluminum monument found in place. See U.S. P.L.S. Mon. Record for ties.


BREEZY Bay Condo
P.O. Box 78
Heafford Jct WI
54532

NORTH COUNTRY SURVEYORS, INC.

SURVEYORS - SOIL TESTERS

Minocqua, Wisconsin

Scale 1" = 40'

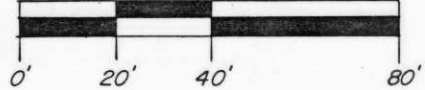


- ⊗ = Oneida County 2" diameter aluminum pipe with a 3" diameter aluminum tablet found in place.
- = 1/4" iron pipe found in place.
- = 1" iron pipe found in place.
- = 1 3/16" diameter 30" long iron rod set, weighing 3.77 pounds per lineal foot.

-NOTE- Wisconsin Valley Improvement Co. retains ownership of all lands within 30 feet of the high water mark of Lake Nokomis.

- Condominium and its unit number.
- 5 foot area around unit is Limited Common Element appurtenant to its unit number.
- = Parking area is Limited Common Element appurtenant to its number.
- = Dock and boat mooring appurtenant to its unit number.

UNIT NO.	SQUARE FEET
1	345
2	528
3	528
4	528
5	1400
6	520
7	520
8	520
9	520
10	520

2 3 356

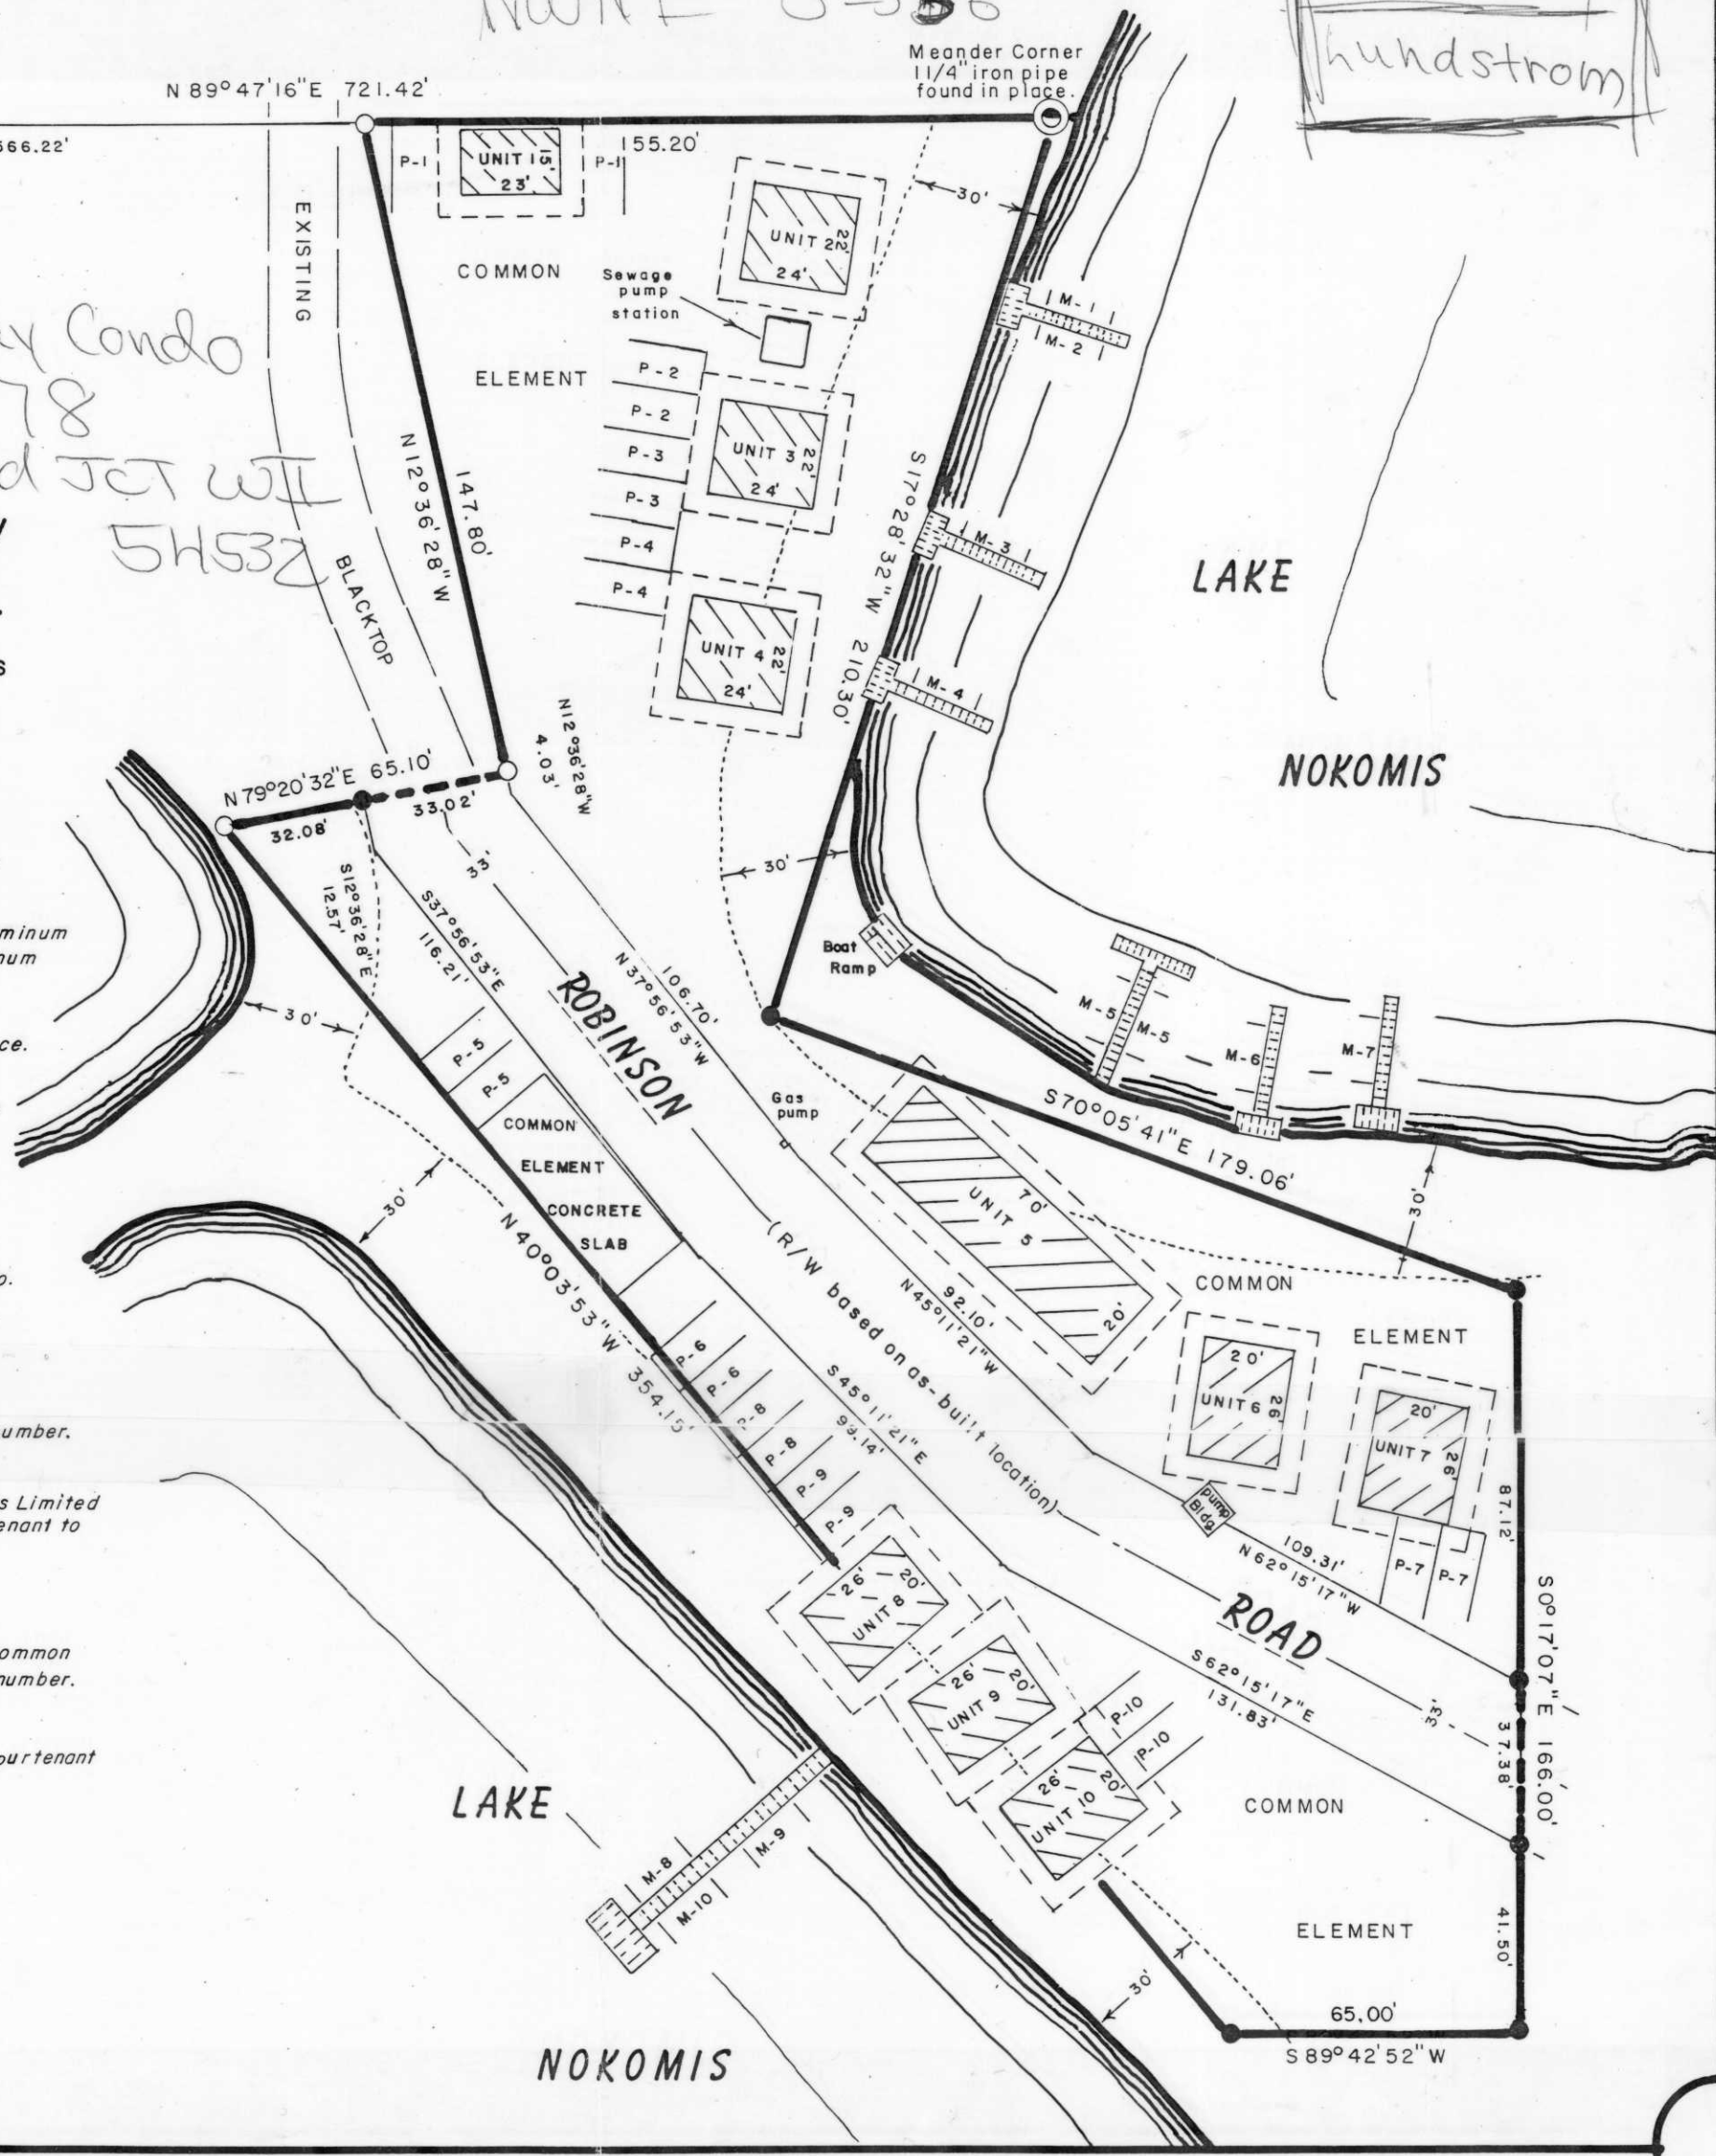

S172B