

TOWER LOCATION (NAD 83)
 LATITUDE- N 45° 11' 00.0632"
 LONGITUDE- W 89° 42' 14.4944"
 GROUND ELEVATION = 1313.8'
 (NGVD 29)

SUBJECT PROPERTY LIES IN UNSHADED ZONE X
 (AREAS DETERMINED TO OUTSIDE 500-YEAR FLOOD
 PLAIN) AS SHOWN ON F.I.R.M. COMMUNITY PANEL
 NUMBER 555565 0001 B. MAP REVISED 6/20/98.



Maps that do not show a seal imprint in RED ink may contain unauthorized alterations to the original. Information should be disregarded unless verified by the Registered Land Surveyor whose signature appears above.

The Surveyor accepts no responsibility for non-original copies of this document.

SURVEYOR'S CERTIFICATE:
 I, Daniel V. Birrenkott, Wisconsin Registered Land Surveyor of Birrenkott Surveying, Inc., certify that I have surveyed the described property and that the map shown is a true and accurate representation thereof to the best of my knowledge and belief.

Dated this 31ST day of MAY, 2001.

[Signature]
 Daniel V. Birrenkott
 Wisconsin Registered Land Surveyor No. S-1531.

PARENT PARCEL DESCRIPTION (TAX PARCEL 34.102.003.092.00.00)
 THE NORTH 6 FEET OF LOT 6, BLOCK 10 AND THE SOUTH 6 FEET OF LOT 1, BLOCK 11 AND VACATED 4th STREET ADJACENT TO THE SOUTH LINE OF SAID LOT 1 AND THE NORTH LINE OF SAID LOT 6 ALL BEING PART OF J. M. SMITH'S ADDITION TO WEST MERRILL LOCATED IN THE NORTHEAST 1/4 OF THE SOUTHWEST 1/4 OF SECTION 11, T31N, R6E, CITY OF MERRILL, LINCOLN COUNTY, WISCONSIN.

LEASE PARCEL DESCRIPTION
 A PART OF VACATED 4th STREET LYING ADJACENT TO BLOCKS 10 AND 11, J. M. SMITH'S ADDITION TO WEST MERRILL, CITY OF MERRILL, LINCOLN COUNTY, WISCONSIN BEING MORE PARTICULARLY DESCRIBED AS FOLLOWS: COMMENCING AT THE SOUTHWEST CORNER OF SAID BLOCK 11; THENCE ALONG THE EAST LINE OF EAST STREET, S00°56'24"E, 20.31 FEET; THENCE N89°03'36"E, 10.82 FEET TO THE POINT OF BEGINNING; THENCE N00°56'24"W, 25.00 FEET; THENCE N89°03'36"E, 20.00 FEET; THENCE S00°56'24"E, 25.00 FEET; THENCE S89°03'36"W, 20.00 FEET TO THE POINT OF BEGINNING. SAID PARCEL CONTAINS 500 SQUARE FEET.

UTILITY EASEMENT DESCRIPTION
 A UTILITY EASEMENT, 10 FEET WIDE, LOCATED ON PART OF VACATED 4th STREET LYING ADJACENT TO BLOCKS 10 AND 11, J. M. SMITH'S ADDITION TO WEST MERRILL AND PART OF THE NORTHEAST 1/4 OF THE SOUTHWEST 1/4 OF SECTION 11, T31N, R6E, CITY OF MERRILL, LINCOLN COUNTY, WISCONSIN, THE CENTERLINE OF WHICH IS MORE PARTICULARLY DESCRIBED AS FOLLOWS: BEGINNING AT THE SOUTHWEST CORNER OF THE ABOVE DESCRIBED LEASE PARCEL; THENCE S60°07'58"E, 86.44 FEET TO THE POINT OF TERMINATION.
 IT IS THE INTENT OF THIS DESCRIPTION TO DESCRIBE AN EASEMENT 10 FEET WIDE IN IT'S ENTIRETY FROM THE SOUTH AND EAST LINES OF THE ABOVE DESCRIBED LEASE PARCEL TO THE POINT OF TERMINATION.

RECEIVED AT LINCOLN COUNTY
 COURTHOUSE THIS 21ST DAY
 OF June 2001
[Signature]
 LAND INFORMATION OFFICE

LEGEND


- IRON STAKE FOUND
- PLACED 1" X 24" IRON PIPE, 1.13 LBS./FT. MIN. WGHT.
- ⊗ UTILITY POLE
- OVERHEAD UTILITIES
- CONTOUR INTERVAL = 1 FOOT

SCALE 1" = 20'

SITE NAME:
 MERRILL
 WATERTANK

SITE NUMBER:
 ML15AL350

SITE ADDRESS:
 EAST STREET AT
 W 4th STREET
 MERRILL, WI 54452

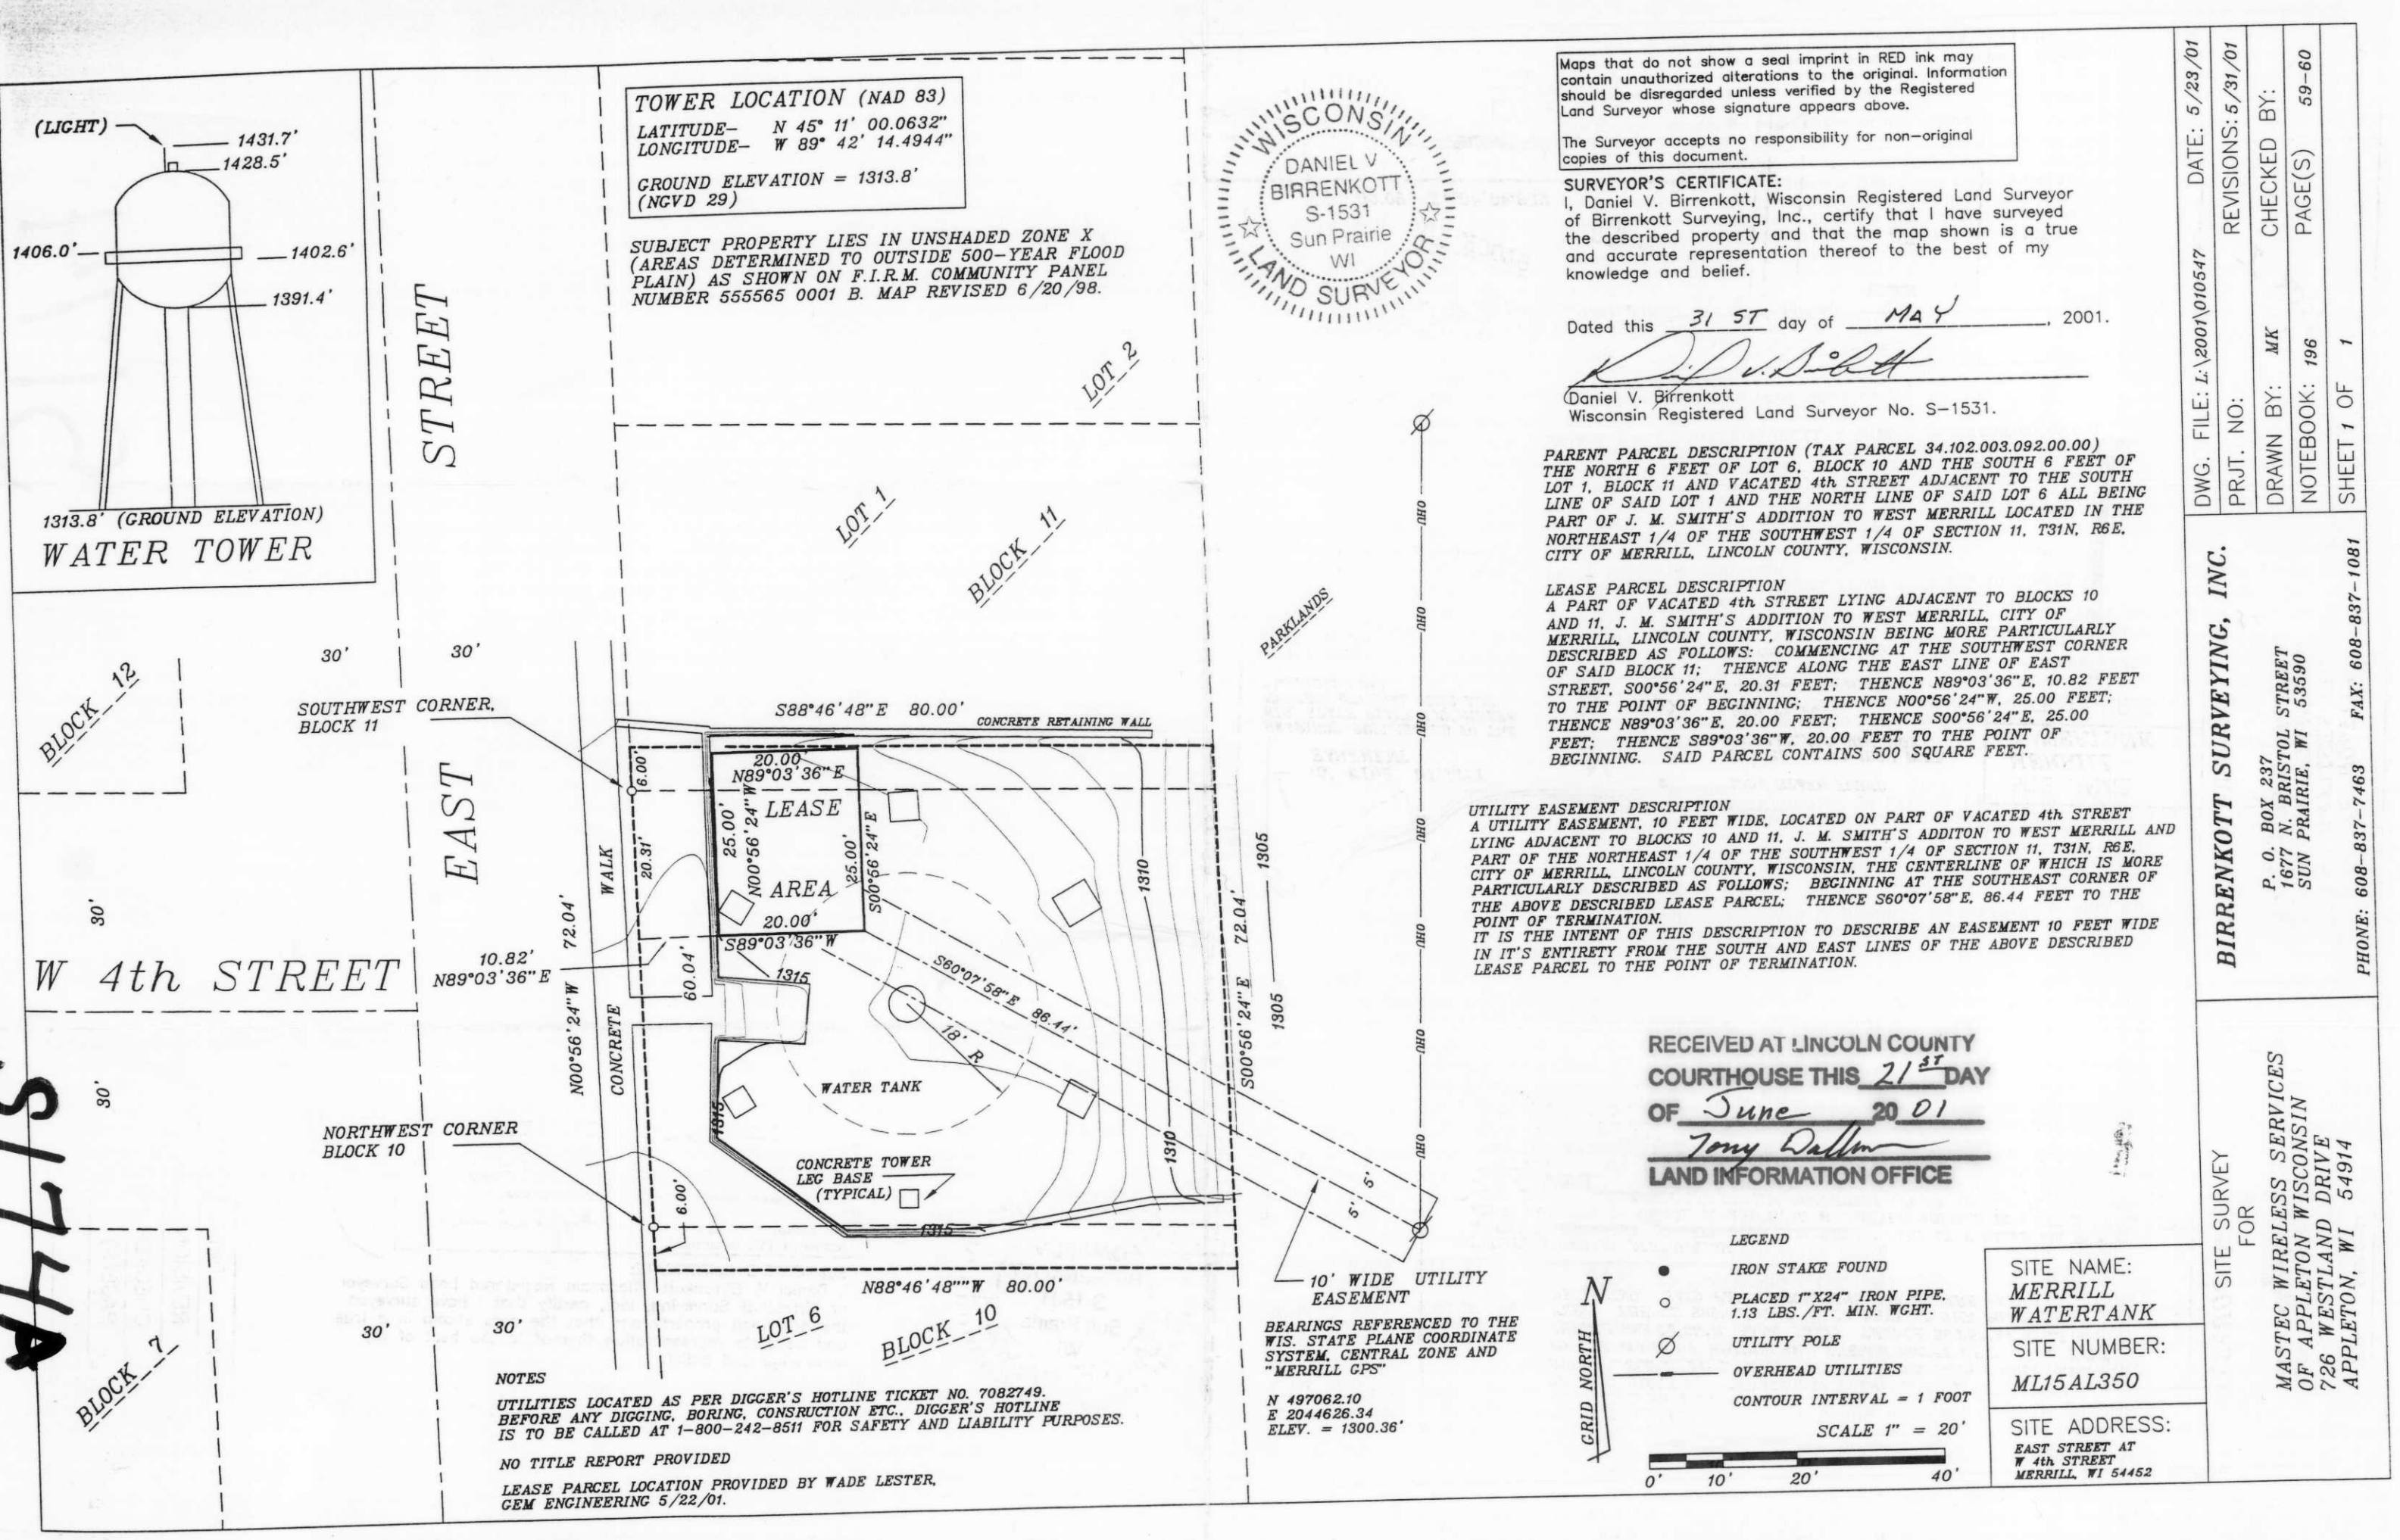

NOTES
 UTILITIES LOCATED AS PER DIGGER'S HOTLINE TICKET NO. 7082749. BEFORE ANY DIGGING, BORING, CONSTRUCTION ETC., DIGGER'S HOTLINE IS TO BE CALLED AT 1-800-242-8511 FOR SAFETY AND LIABILITY PURPOSES.

NO TITLE REPORT PROVIDED

LEASE PARCEL LOCATION PROVIDED BY WADE LESTER, GEM ENGINEERING 5/22/01.

BEARINGS REFERENCED TO THE WIS. STATE PLANE COORDINATE SYSTEM, CENTRAL ZONE AND "MERRILL GPS"

N 497062.10
 E 2044626.34
 ELEV. = 1300.36'

DWG. FILE: L:\2001\010547 DATE: 5/23/01
 PRJT. NO: REVISIONS: 5/31/01
 DRAWN BY: MK CHECKED BY:
 NOTEBOOK: 196 PAGE(S) 59-60
 SHEET 1 OF 1

BIRRENKOTT SURVEYING, INC.
 P. O. BOX 237
 1677 N. BRISTOL STREET
 SUN PRAIRIE, WI 53690
 PHONE: 608-837-7463 FAX: 608-837-1081

SITE SURVEY FOR
 MASTEC WIRELESS SERVICES
 OF APPLETON WISCONSIN
 726 WESTLAND DRIVE
 APPLETON, WI 54914

1774