


SECTION LINE BETWEEN
 SEC. 35, T. 35 N., R. 8 E. &
 SEC. 2, T. 34 N., R. 8 E.

S19818

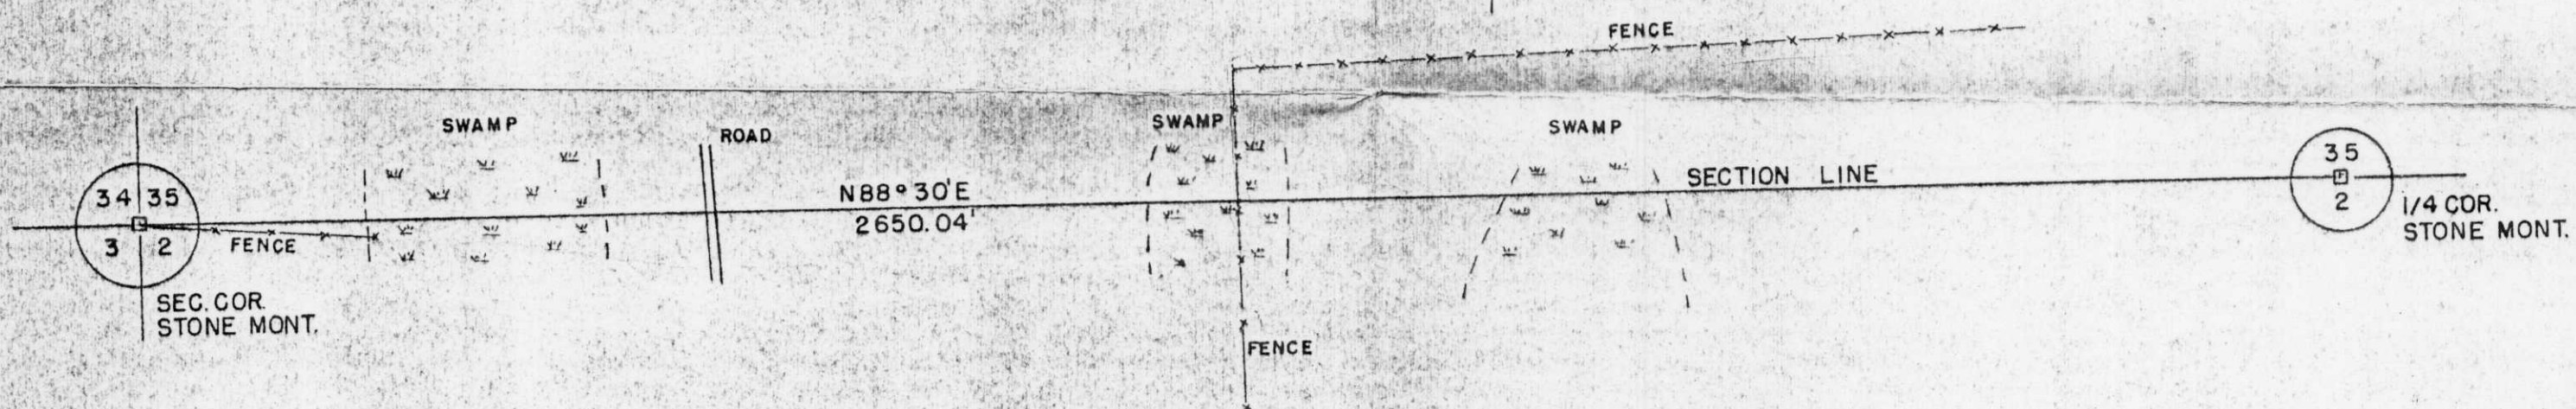

GENISOT & ASSOCIATES INC.
 RHINELANDER, WISCONSIN

RECEIVED BY LINCOLN COUNTY
 SURVEYOR THIS 16TH DAY
 OF April 20 07
Tom Dahl
 COUNTY SURVEYOR

SURVEY FOR

VIOLA WEAVER
RT. 1, GLEASON, WIS.

REVISIONS				
NO	DATE	BY		
1				
2				
3			DRAWN BY A.G.F.	SCALE 1" = 200'
4			CHK'D J.C.K.	DATE 1-7-67
5			TRACED	APP'D
			DRAWING NO. 3872	