

91025


Make copies & Return to Lemcke

● MONUMENT IN PLACE
○ MONUMENT SET

SURVEYED OCT. 24 1894
L. W. LEMCKE
(SURVEYOR)
L. W. Lemcke



PART OF N.E. 1/4 - S.E. 1/4 SECTION 26
T35N - R5E

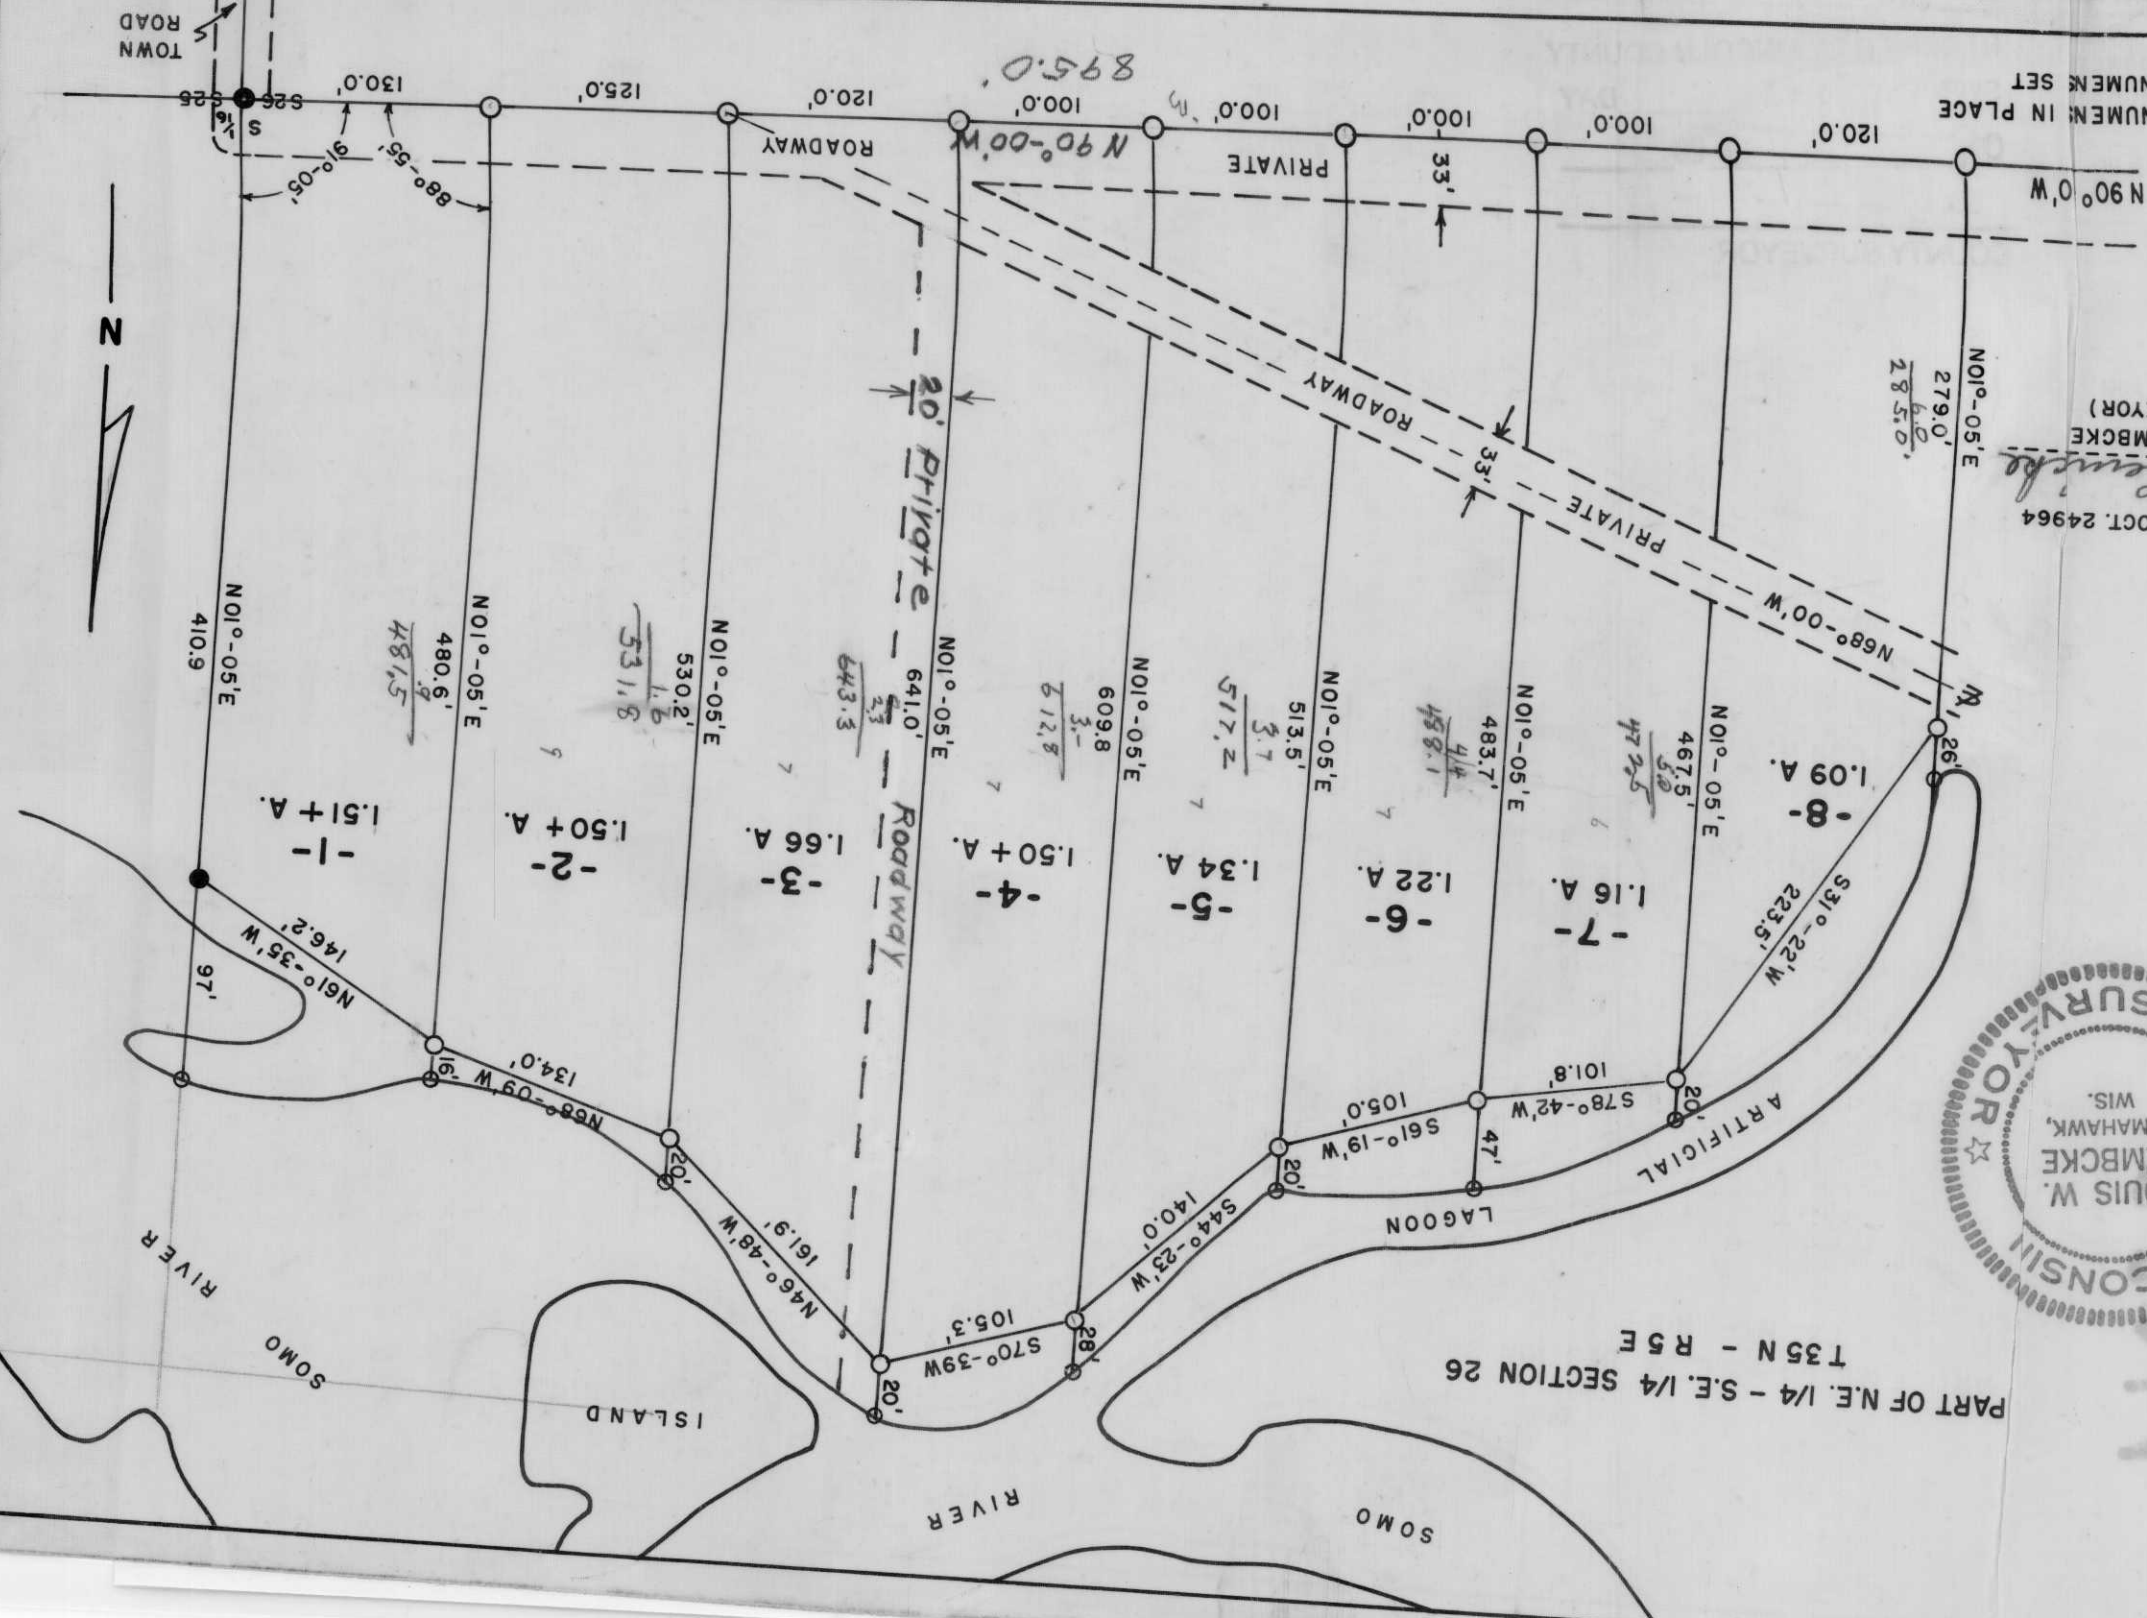

N

TOWN ROAD

SOMO RIVER ISLAND

SOMO RIVER

SOMO RIVER

ARTIFICIAL LAGOON

20' Private Roadway

PRIVATE

PRIVATE

N01°-05'E 410.9

N01°-05'E 480.6

N01°-05'E 530.2

N01°-05'E 641.0

N01°-05'E 609.8

N01°-05'E 513.5

N01°-05'E 483.7

N01°-05'E 467.5

-1- 1.51 + A.

-2- 1.50 + A.

-3- 1.66 A.

-4- 1.50 + A.

-5- 1.34 A.

-6- 1.22 A.

-7- 1.16 A.

-8- 1.09 A.

N61°-35'W 146.2'

N68°-09'W 134.0'

N46°-48'W 161.9'

S70°-39'W 105.3'

S44°-23'W 140.0'

S61°-19'W 105.0'

S78°-42'W 101.8'

S31°-22'W 223.5'

130.0'

125.0'

120.0'

100.0'

100.0'

100.0'

100.0'

120.0'

N 90° 0' W

895.0' N 90°-00' W

33'

33'

279.0'
285.0'
6.0'

N01°-05'E

M 1.26'

47.25'

47.25'

48.1'

517.2'

612.8'

643.3'

531.5'

481.5'

410.9'

97'

47'

20'

20'

20'

20'

20'

20'

20'

20'

20'