



## MAP OF SURVEY

THE SOUTH LINE OF DEED VOLUME 561 PAGE 9 LOCATED IN  
GOVERNMENT LOT 9, SECTION 18, TOWNSHIP 31 NORTH, RANGE 7  
EAST, TOWN OF SCOTT, LINCOLN COUNTY WISCONSIN

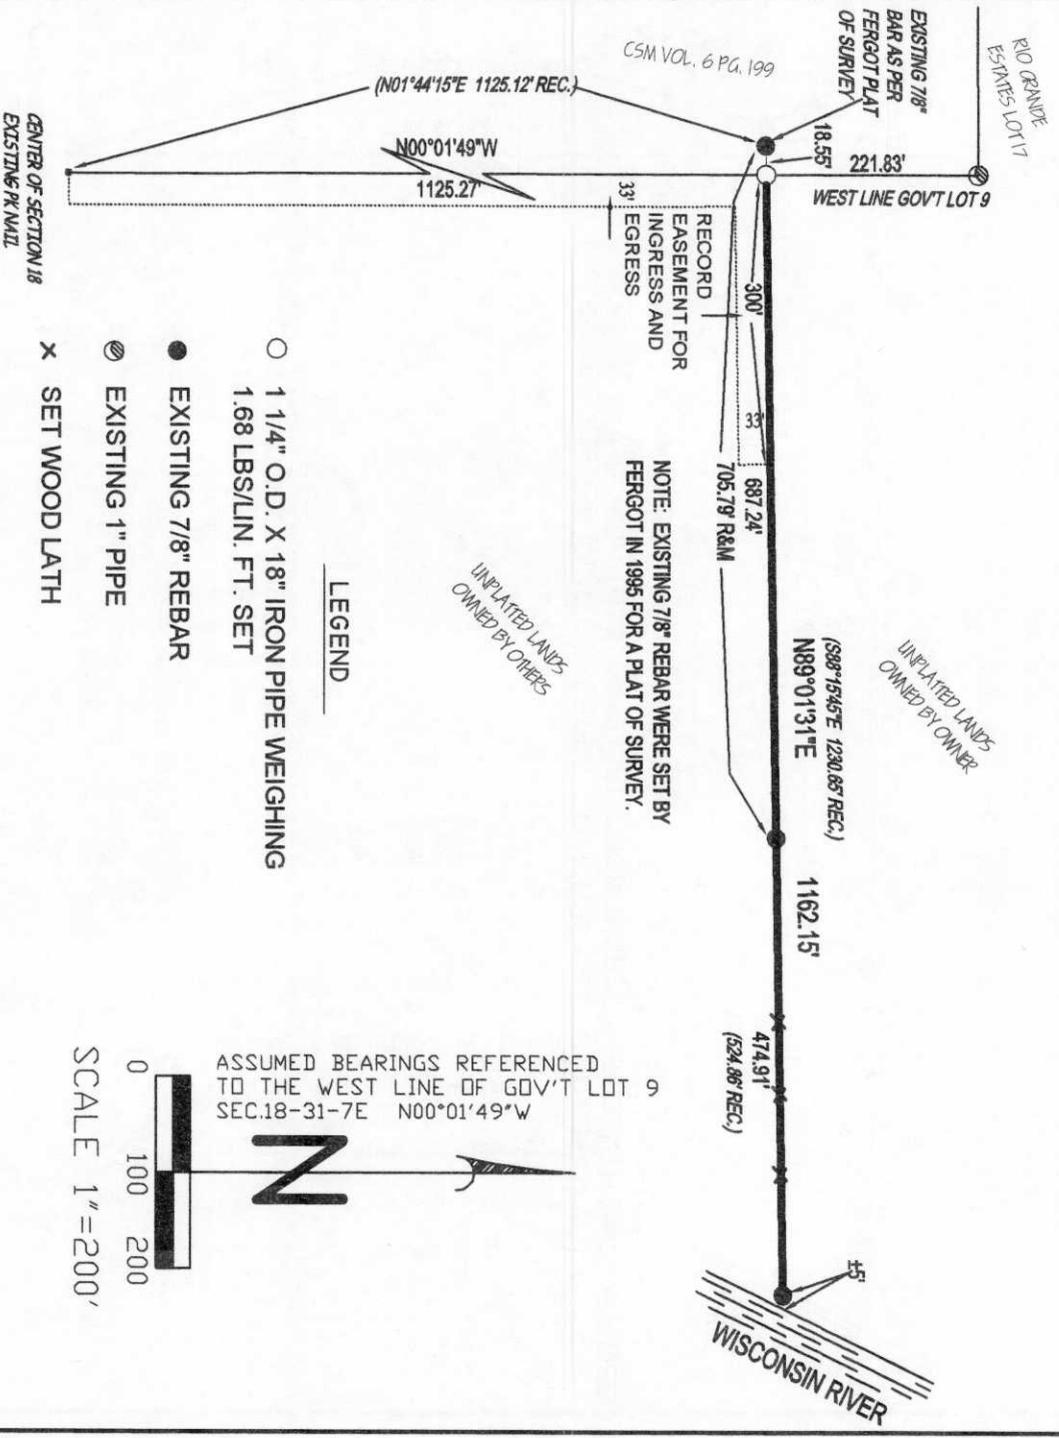

- LEGEND**
- 1 1/4" O.D. X 18" IRON PIPE WEIGHING 1.68 LBS/LIN. FT. SET
  - EXISTING 7/8" REBAR
  - ⊗ EXISTING 1" PIPE
  - x SET WOOD LATH

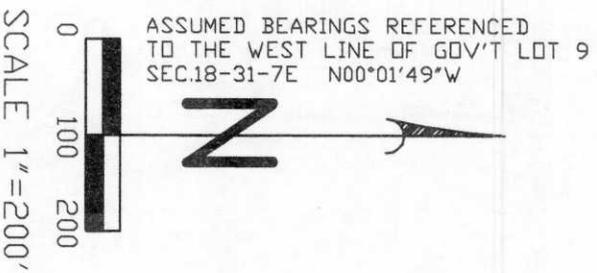

### SURVEYOR CERTIFICATE

I, GENE J. WADZINSKI, REGISTERED LAND SURVEYOR, DO HEREBY CERTIFY THAT I HAVE SURVEYED AND MAPPED AT THE DIRECTION OF EUGENE BORCHARDT, THE SOUTH LINE OF A DEED AS RECORDED IN VOLUME 561 ON PAGE 9 IN THE OFFICE OF THE REGISTER OF DEEDS FOR LINCOLN COUNTY, LOCATED IN GOVERNMENT LOT 9 OF SECTION 18, TOWNSHIP 31 NORTH, RANGE 7 EAST, TOWN OF SCOTT, LINCOLN COUNTY, WISCONSIN AND HAVE LOCATED EXISTING IRON BARS AND SET AN IRON PIPE AND WOOD LATHS AS SHOWN HEREON.

TOGETHER WITH AN EASEMENT FOR INGRESS AND EGRESS AS SHOWN HEREON.  
THAT THE ABOVE DESCRIBED PARCEL IS SUBJECT TO ALL ROADWAYS AND EASEMENTS OF RECORD.  
THAT SUCH PLAT IS A CORRECT REPRESENTATION OF ALL EXTERIOR BOUNDARIES OF THE LAND SURVEYED.

RECORDED BY DEEDS OF THE LAND  
SURVEYOR THIS 13<sup>TH</sup> DAY  
OF December 20 05  
*Gene J. Wadzinski*  
COUNTY SURVEYOR



GENE J. WADZINSKI RLS. NO. 2400  
SURVEY COMPLETED 12/12/05

PREPARED FOR:  EUGENE BORCHARDT N1234 HWY Q MERRILL WI 54452	THIS DRAWING AND ALL INFORMATION CONTAINED THEREIN IS THE PROPERTY OF SURVEYING SPECIALISTS OF CENTRAL WISCONSIN INCORPORATED AND SHALL NOT BE REPRODUCED OR USED EXCEPT FOR THE PROJECT FOR WHICH IT IS EXPRESSLY FURNISHED.
PROJECT #:BORCHARDTE	SURVEYING SPECIALISTS OF CENTRAL WISCONSIN INC. 220 SHERMAN ST. WAUSAU, WI 54401 PHONE: 715-845-0090 FAX: 715-842-0534
DATE: 12/5/05	DRAWN BY: DRO
SHEET 1 OF 1	SHEET 1 OF 1

S2222B