


# PLAT OF SURVEY

## LOT 15 MUSKELLUNGE LAKE LOTS

Located in  
**GOV'T. LOT 6**  
**SECTION 12, T35N, R6E,**  
 Town of Bradley, Lincoln County, Wisconsin.

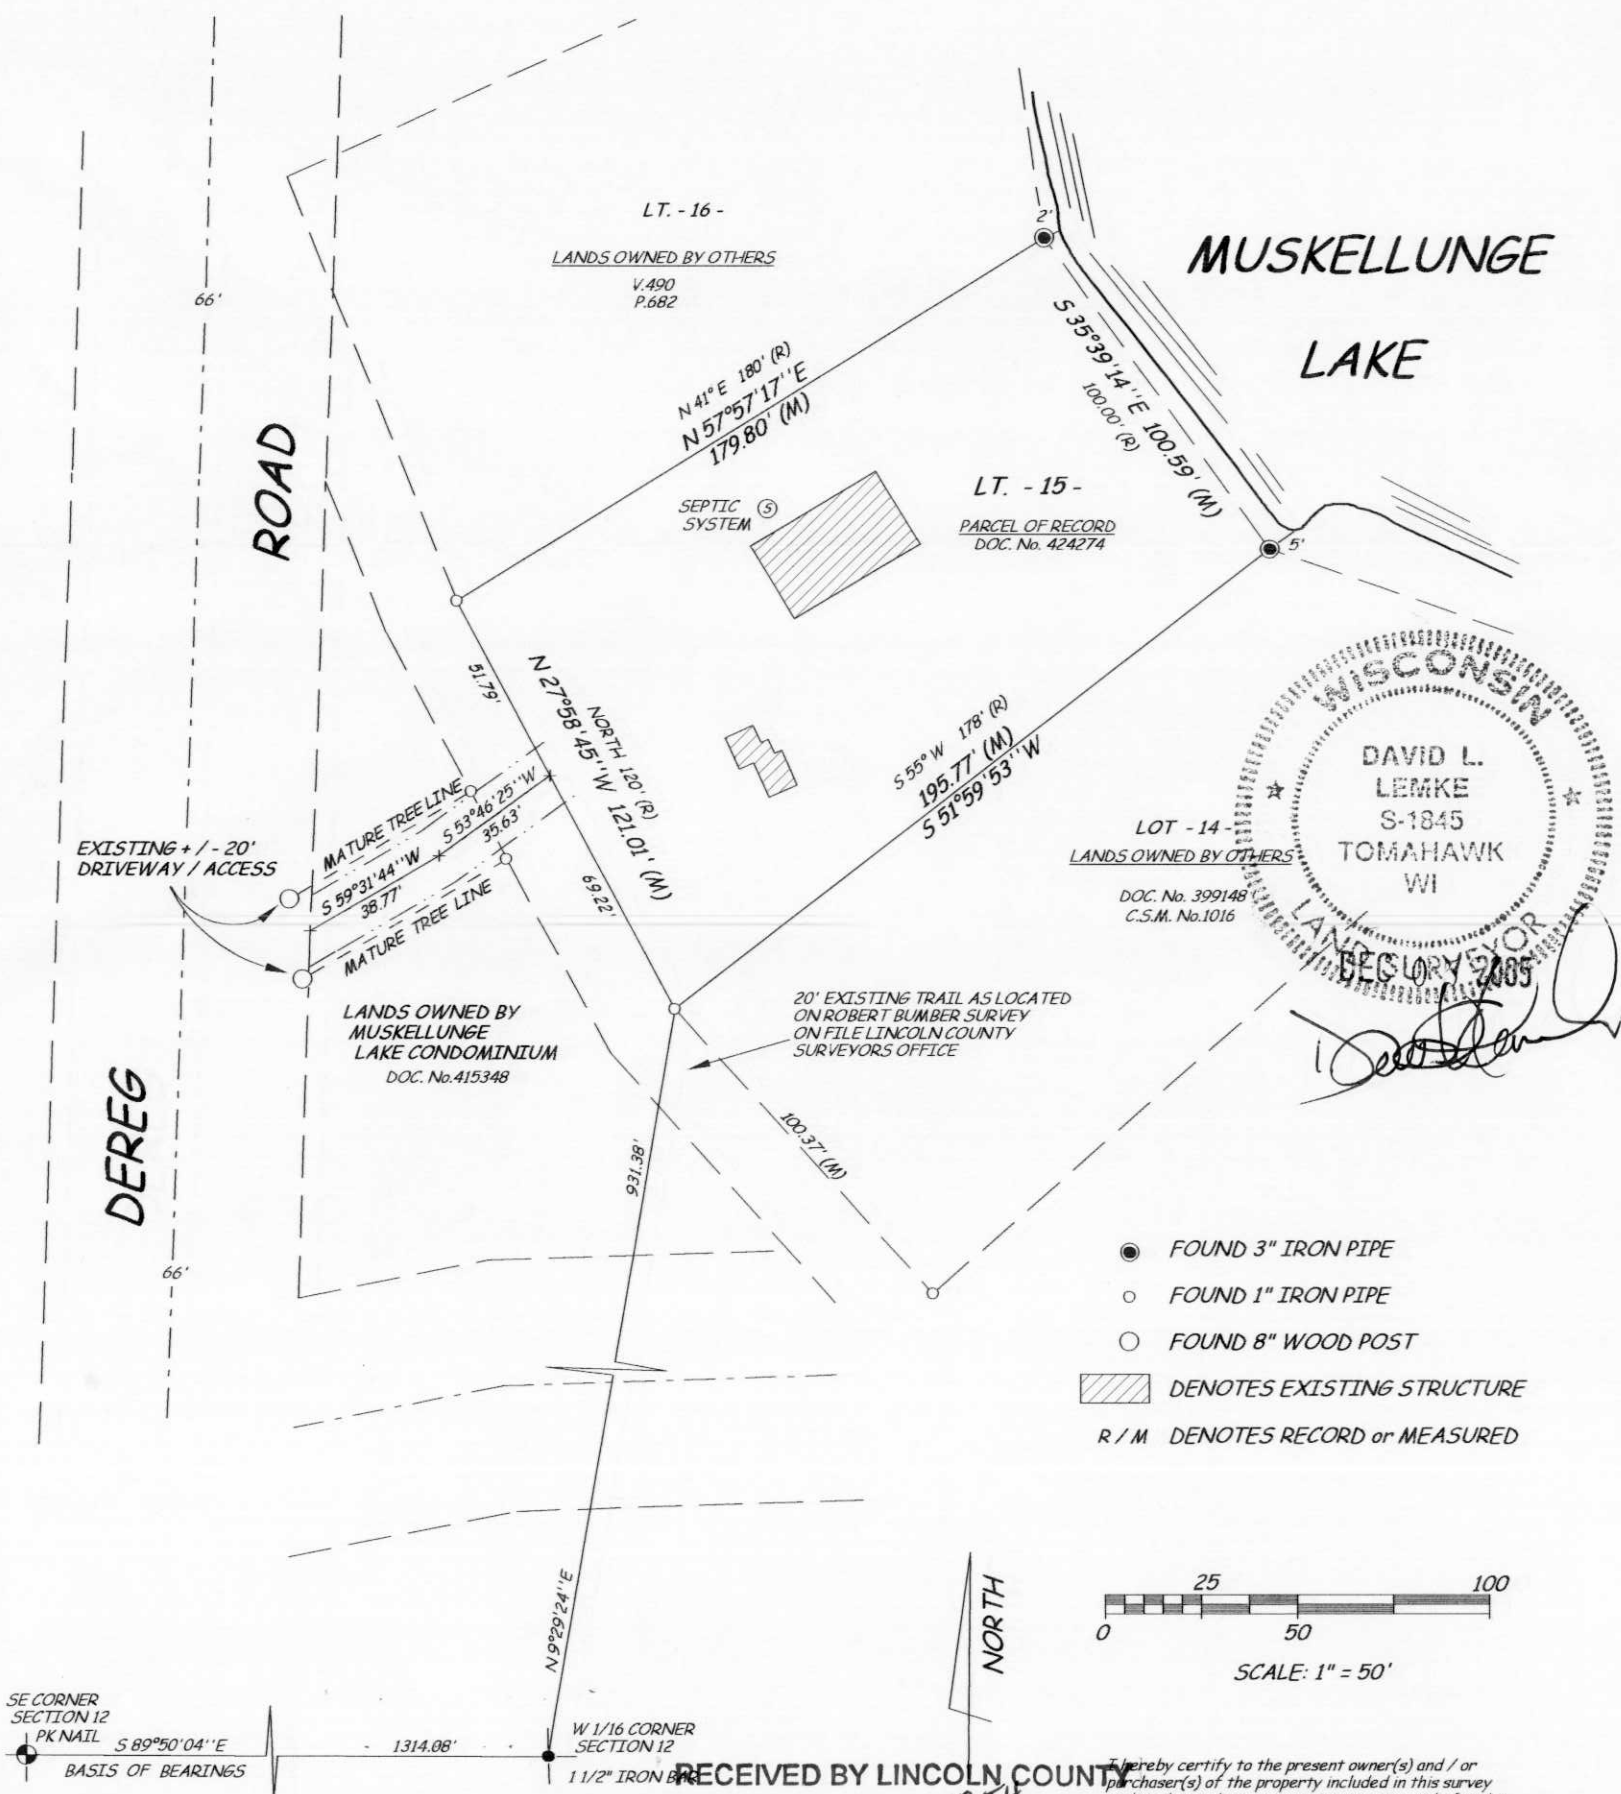

WISCONSIN  
 DAVID L. LEMKE  
 S-1845  
 TOMAHAWK  
 WI  
 LAND SURVEYOR  
 RECEIVED 2005

RECEIVED BY LINCOLN COUNTY SURVEYOR THIS 8<sup>TH</sup> DAY OF December 20 05

*Tom Dahl*  
 COUNTY SURVEYOR

I hereby certify to the present owner(s) and / or purchaser(s) of the property included in this survey and to those who mortgage or guarantee title for the present owner(s) or purchaser(s) within one year from the date hereof, that this survey was performed in accordance with Chapter A-E 7 of the Wisconsin Administrative Code; that the survey data shown hereon is, to the best of my knowledge, information and belief, a true and accurate representation thereof; that any legal descriptions conforming to this survey have been provided on separate sheets; and that this survey was performed by the order of NICK VANDERVEEST

**BOUNDARY HUNTER LAND SURVEYING**  
 P.O. BOX 442  
 TOMAHAWK, WISCONSIN 54487-0442  
 715-453-7035

DRAFTED BY D. LEMKE 17088

S223A