



SCHEDULE OF LANDS & INTERESTS REQUIRED

MONUMENTATION OF FEE ACQUISITION R/W POINTS  
R/W POINT NUMBER AND COORDINATE TABLE PER R/W PROJECT #9016-06-21

PARCEL NUMBER	SHEET NUMBER	OWNER (S)	INTEREST REQUIRED
1	4.4,4.5	LINCOLN COUNTY	FEE
2	4.6	LAND CONTRACT BETWEEN MARY VIRGINIA SOWIEJA & STEVEN J. SILVERMAN	TLE
3	4.6	JOHN H. SKAAR	FEE & TLE
4	4.6	EDWIN SCHULZ & ARLENE SCHULZ	TLE
5	4.6	JOSEPH L. SCZYGELSKI & JILL I. SCZYGELSKI	TLE
6	4.7	HERITAGE INVESTMENT COMPANY	TLE
7	4.7	ROGER R. WIENKE	TLE
8	4.7	SCOTT W. PETERSON	TLE
9	4.7,4.8	HARVEY W. BERG & NAOMI L. BERG	FEE & TLE
10	4.7	JAY A. BLOCK	TLE
11	4.7	DENNIS L. GREFE & LU ANN GREFE	TLE
12	4.7	LAND CONTRACT BETWEEN RUTH A. NELSON LAU AND TODD J. BARNETT, SR. AND SHERRY A. BARNETT	TLE
13	4.8	DALE W. STINE JR. & CYNTHIA A. STINE	FEE & TLE
14	4.8	ERIC W. BLOOMQUIST	FEE & TLE
15	4.8	RICHARD C. BETTIN & DARLENE K. BETTIN	TLE
16	4.8	DAVID L. KAROW & KAREN A. KAROW	TLE
17	4.8	DONNA MAE HENRICH	TLE
18	4.8	ROSS R. HETPFELD & ROXANNE HETPFELD	TLE
19	4.8	GARTH HEATH & LUCILLE HEATH	TLE
20	4.8,4.9	SANDRA A. YORDE & LEO FEHLBERG	TLE
21	4.8	RICHARD T. SCHMELTZER & SHARON L. SCHMELTZER	TLE
22	4.8	JEFFREY A. BOQUIST & KELLY J. BOQUIST	TLE
23	4.8	SHARON KLUCK	TLE
24	4.8, 4.9	JOHN W. JIROVEC	TLE
25	4.9	DARRELL G. CHARTIER	TLE
26	4.9	DAVID TOWLE & SANDRA TOWLE	TLE
27	4.9	KENT LATZIG	TLE
28	4.9	CITY OF MERRILL	FEE & TLE
29	4.9	PARK STREET PROPERTIES, LLC.	TLE
30	4.9	MELVIN E. HASSEL, JANICE HASSEL, ROBYN L. OLESON	TLE
31	4.9	CRAIG S. JOSIGER	TLE
32	4.9	TRACY SCHMELTZER & CHRIS SCHMELTZER	TLE
33	4.9,4.10	HARVEY A. WOODWARD, JR. & EVELYN M. WOODWARD	TLE
34	4.9	DEAN DAHLKE & DAREN ENDRES DAHLKE	TLE
35	4.9	BENJAMIN J. & PAULETTE ROBINSON	TLE
36	4.9	WARREN D. SIMMON & VIRGINIA M. SIMON	TLE
37	4.9	GLORIA J. BANNISTER	FEE & TLE
38	4.9	LORRAINE FREIBERG	FEE & TLE
39	4.9	FLOYD LEMON & SYLVIA LEMON	TLE
40	4.9	STEVEN W. & SANDRA L. HECKENDORF	TLE
41	4.9,4.10	HARVEY A. WOODWARD, JR. & EVELYN M. WOODWARD	TLE
42	4.10	DOLORES CHILSEN WIELKE	TLE
43	4.10	ROGER W. MOOTZ & GAY ANN MOOTZ	TLE
44	4.10	SANDRA L. GOODENOUGH & EDWIN I. BOOMER	TLE
45	4.10	CATHERINE E. PAFF	TLE
46	4.10	PHILLIP KAMKE	TLE
47	4.10,4.11	LUCILLE POLEBITSKI	TLE
48	4.10	HARVEY A. WOODWARD, JR. & EVELYN M. WOODWARD	TLE
49	4.10	JOAN ROSTAL & GORDON C. ROSTAL	TLE
50	4.10	MARY ANN ABRAHAM	TLE
51	4.10	ROGER M. PECK & JANICE R. PECK	TLE
52	4.10,4.11	PHILLIP KAMKE & ROGER KAMKE	TLE
54	4.11	RICHARD C. POLEBITSKI & CHRISTINE R. POLEBITSKI	TLE
55	4.11	PINE DELLS INVESTMENTS, L.L.C.	TLE
56	4.11	DEBRA CHILSEN	TLE
57	4.11	ZRH	TLE
58	4.12,4.13	AND DEVELOPMENT & LEASING CORPORATION	TLE
59	4.12,4.13	HARVEY A. WOODWARD & EVELYN M. WOODWARD	TLE
60	4.5	MARK COOPER & JERI COOPER	TLE
61	4.5	THEODORE W. BACHAR & SALLIE A. BACHAR	TLE
62	4.6	CAYLORS CORNERS, INC.	TLE
63	4.6	WARIE FOX	TLE
64	4.6,4.7	DENTIST DR. C.E. WEITH, CHANDLER E. WEITH	TLE
65	4.7	ROBERT A. TAYLOR & SANDI K. TAYLOR	TLE
66	4.7	DALE T. LEMON	TLE
67	4.7,4.8	MARILYN L. DANTAS	TLE
68	4.8	DALE A. & LYNETTE A. DITTMAR	TLE
69	4.8	ROBERT ADERMAN	TLE
70	4.8	RICHARD A. SCHMIDT, ET AL	TLE
71	4.10	HOWARD & MICHELLE SCZYGELSKI	TLE
72	4.10	DAVID P. KAMKE	TLE
73	4.11	DONNA W. HIPKE	TLE
74	4.11	OTTO TESCHNER	TLE
75	4.6,4.7	WALLACE E. MUSCHINSKI & JOAN D. MUSCHINSKI	TLE
77	4.7	MICHAEL W. & SHARON W. WAHOSKE	TLE
78	4.7	BRYAN & CARLA WEISENFELD	TLE
79	4.8	PATRICIA J. TRAVIS	TLE
80	4.9	WILLIAM E. & CANDY L. HERDT	TLE

STATION	OFFSET	PT#	Y	X	MONUMENT DESCRIPTION
STH 64 R					
28+75.00	34.84' LT	513	122996.1876	393812.6450	SET 3/4" REBAR WITH D.O.T. CAP
1+20.00	65.00' LT	514	123070.3435	394022.3459	SET 3/4" REBAR WITH D.O.T. CAP
2+00.00	65.00' LT	515	123069.1319	394102.3367	SET 3/4" REBAR WITH D.O.T. CAP
3+10.00	32.72' LT	516	123035.1884	394211.8352	SET 3/4" REBAR WITH D.O.T. CAP
9+00.49	32.49' LT	1606	122834.7750	394708.6340	PLACED CHISELED "X" IN WALK
9+99.93	45.00' LT	525	122735.2900	394720.8128	SET 3/4" REBAR WITH D.O.T. CAP
11+40.47	36.47' LT	526	122681.3868	394765.1538	SET 3/4" REBAR WITH D.O.T. CAP
21+00.00	40.00' LT	535	122669.1058	395724.6089	SET 3/4" REBAR WITH D.O.T. CAP
22+05.11	40.00' LT	536	122667.3722	395829.7942	SET 3/4" REBAR WITH D.O.T. CAP
22+35.00	40.00' LT	543	122666.7493	395859.7602	SET 3/4" REBAR WITH D.O.T. CAP
29+39.89	36.38' LT	552	122648.4839	396564.4228	PLACED CHISELED "X" IN WALK
29+63.81	36.63' RT	550	122574.9897	396586.8204	SET 3/4" REBAR WITH D.O.T. CAP
30+44.50	36.08' RT	551	122575.2709	396668.8163	PLACED CHISELED "X" IN WALK
CENTER AVE R					
53+50.00	55.00' LT	509	123089.0344	393887.2120	SET 3/4" REBAR WITH D.O.T. CAP
54+50.00	55.00' LT	506	123189.0344	393887.2742	SET 3/4" REBAR WITH D.O.T. CAP
54+50.00	32.76' RT	505	123188.9797	393975.0348	SET 3/4" REBAR WITH D.O.T. CAP
55+20.00	33.30' LT	507	123259.0209	393909.0214	SET 3/4" REBAR WITH D.O.T. CAP

MONUMENTATION OF OTHER RECOVERED SURVEY MONUMENTS  
AND COORDINATE TABLE OF RECOVERED MONUMENTS DURING TOPO SURVEY OF RIGHT OF WAY PLAT


POINT #	STATION	OFFSET	Y	X	MONT. DESC. PRIOR TO CONST.	MONT. DESC. FOLLOWING CONST.
1685	0+68.19	372.92' LT	123379.0080	393975.2000	1 1/2" REBAR	FOUND CHISELED "X" IN CONCRETE
1664	2+24.92	32.93' RT	122970.8310	394125.7720	1 1/2" IRON PIPE	FOUND 1 1/2" IRON PIPE
1663	2+75.18	32.92' RT	122970.0890	394176.0300	3/4" IRON PIPE	FOUND 3/4" IRON PIPE
1642	4+41.77	33.02' RT	122967.4600	394342.5990	3/4" REBAR	FOUND 3/4" REBAR
1606	9+00.49	32.49' LT	122834.7750	394708.6340	1" IRON PIPE	PLACED CHISELED "X" IN WALK
1560	12+85.54	36.44' LT	122678.9640	394910.1960	1/2" IRON PIPE	SET 3/4" REBAR
1559	13+35.44	36.38' LT	122678.0870	394960.0950	1/2" IRON PIPE	SET 3/4" REBAR
1508	14+52.42	36.66' RT	122603.1310	395075.8580	3/4" IRON PIPE	SET 3/4" REBAR
1507	15+01.91	36.45' RT	122602.5210	395125.3440	1" IRON PIPE, HIT	DID NOT RESET
1495	19+60.77	35.83' RT	122595.5820	395584.1450	3/4" IRON PIPE	SET 3/4" REBAR
1393	24+67.56	37.21' LT	122659.1270	396092.2110	1/2" IRON PIPE	SET 3/4" REBAR
1356	25+67.84	36.88' LT	122656.7180	396192.4590	2" IRON PIPE	SET 3/4" REBAR
1339	26+17.59	36.77' LT	122655.5690	396242.1980	3/4" IRON PIPE	SET 3/4" REBAR
1376	26+64.72	36.27' RT	122581.5610	396287.8070	SOLID BAR	PLACED CHISELED "X" IN WALK
1338	26+67.84	36.63' LT	122654.3850	396292.4380	3/4" IRON PIPE	SET 3/4" REBAR
1326	27+22.89	36.52' LT	122653.1280	396347.4760	1/2" IRON PIPE	SET 3/4" REBAR
1377	28+52.77	36.72' RT	122577.2040	396475.8010	1" IRON PIPE	SET 3/4" REBAR
1053	30+20.52	36.95' LT	122647.9150	396643.7070	1" IRON PIPE	UNABLE TO SET FALLS UNDER FENCE POST
1054	30+70.39	36.85' LT	122648.5980	396693.5710	1/2" IRON PIPE	SET 3/4" REBAR
1052	31+20.10	36.49' RT	122576.0400	396744.4160	1" IRON PIPE	PLACE CHISELED "X" IN WALK
1076	31+20.35	36.74' LT	122649.2670	396743.5300	1/2" IRON PIPE	SET 3/4" REBAR
1077	31+70.25	36.96' LT	122650.2600	396793.4150	1/2" IRON PIPE	SET 3/4" REBAR
1082	32+21.46	36.55' LT	122650.6480	396844.6260	3/4" IRON PIPE	SET 3/4" REBAR
1095	33+21.85	36.76' LT	122652.4270	396945.0000	3/4" IRON PIPE	SET 3/4" REBAR
1003	33+82.06	36.71' LT	122653.3230	397005.2010	1" IRON PIPE	SET 3/4" REBAR
1049	34+59.04	36.53' RT	122581.2870	397083.3180	3/4" IRON PIPE	SET 3/4" REBAR
1004	34+60.63	36.71' LT	122654.5430	397083.7670	SOLID ROD	SET 3/4" REBAR
1034	35+92.15	36.74' RT	122583.1540	397216.4120	1" IRON PIPE	FOUND 1" IRON PIPE
1033	36+36.46	36.69' RT	122583.8950	397260.7180	3/4" IRON PIPE	FOUND 3/4" IRON PIPE
1032	36+81.40	36.71' RT	122584.5750	397305.6540	3/4" IRON PIPE	SET 3/4" REBAR
1235	41+81.28	34.95' LT	122664.0320	397804.3540	PK NAIL	PLACED CHISELED "X" IN WALK
1999	42+97.95	35.80' LT	122666.5170	397921.4990	1" IRON PIPE	PLACED CHISELED "X" IN WALK
2000	43+86.34	39.03' LT	122667.8010	398011.6670	X IN WALK	FOUND CHISELED "X" IN WALK
1981	43+88.99	34.03' RT	122594.6930	398010.9980	1 1/2" IRON PIPE	FOUND 1 1/2" IRON PIPE

RECEIVED BY LINCOLN COUNTY  
SURVEYOR THIS 12<sup>TH</sup> DAY  
OF December 20 2005  
Zamy D. Hall  
COUNTY SURVEYOR

S224B


REVISION DATE	DATE 12-09-2005	SCALE, FEET	HWY: S.T.H. 64	PS&E SHEET NO: 4.
			COUNTY: LINCOLN	PS&E SHEET NO: 4.2
			MONUMENTATION RESTORATION	E

LEVELS ON - 1,2,3,4,5,6,7,8,9,10,11,12,13,14,15

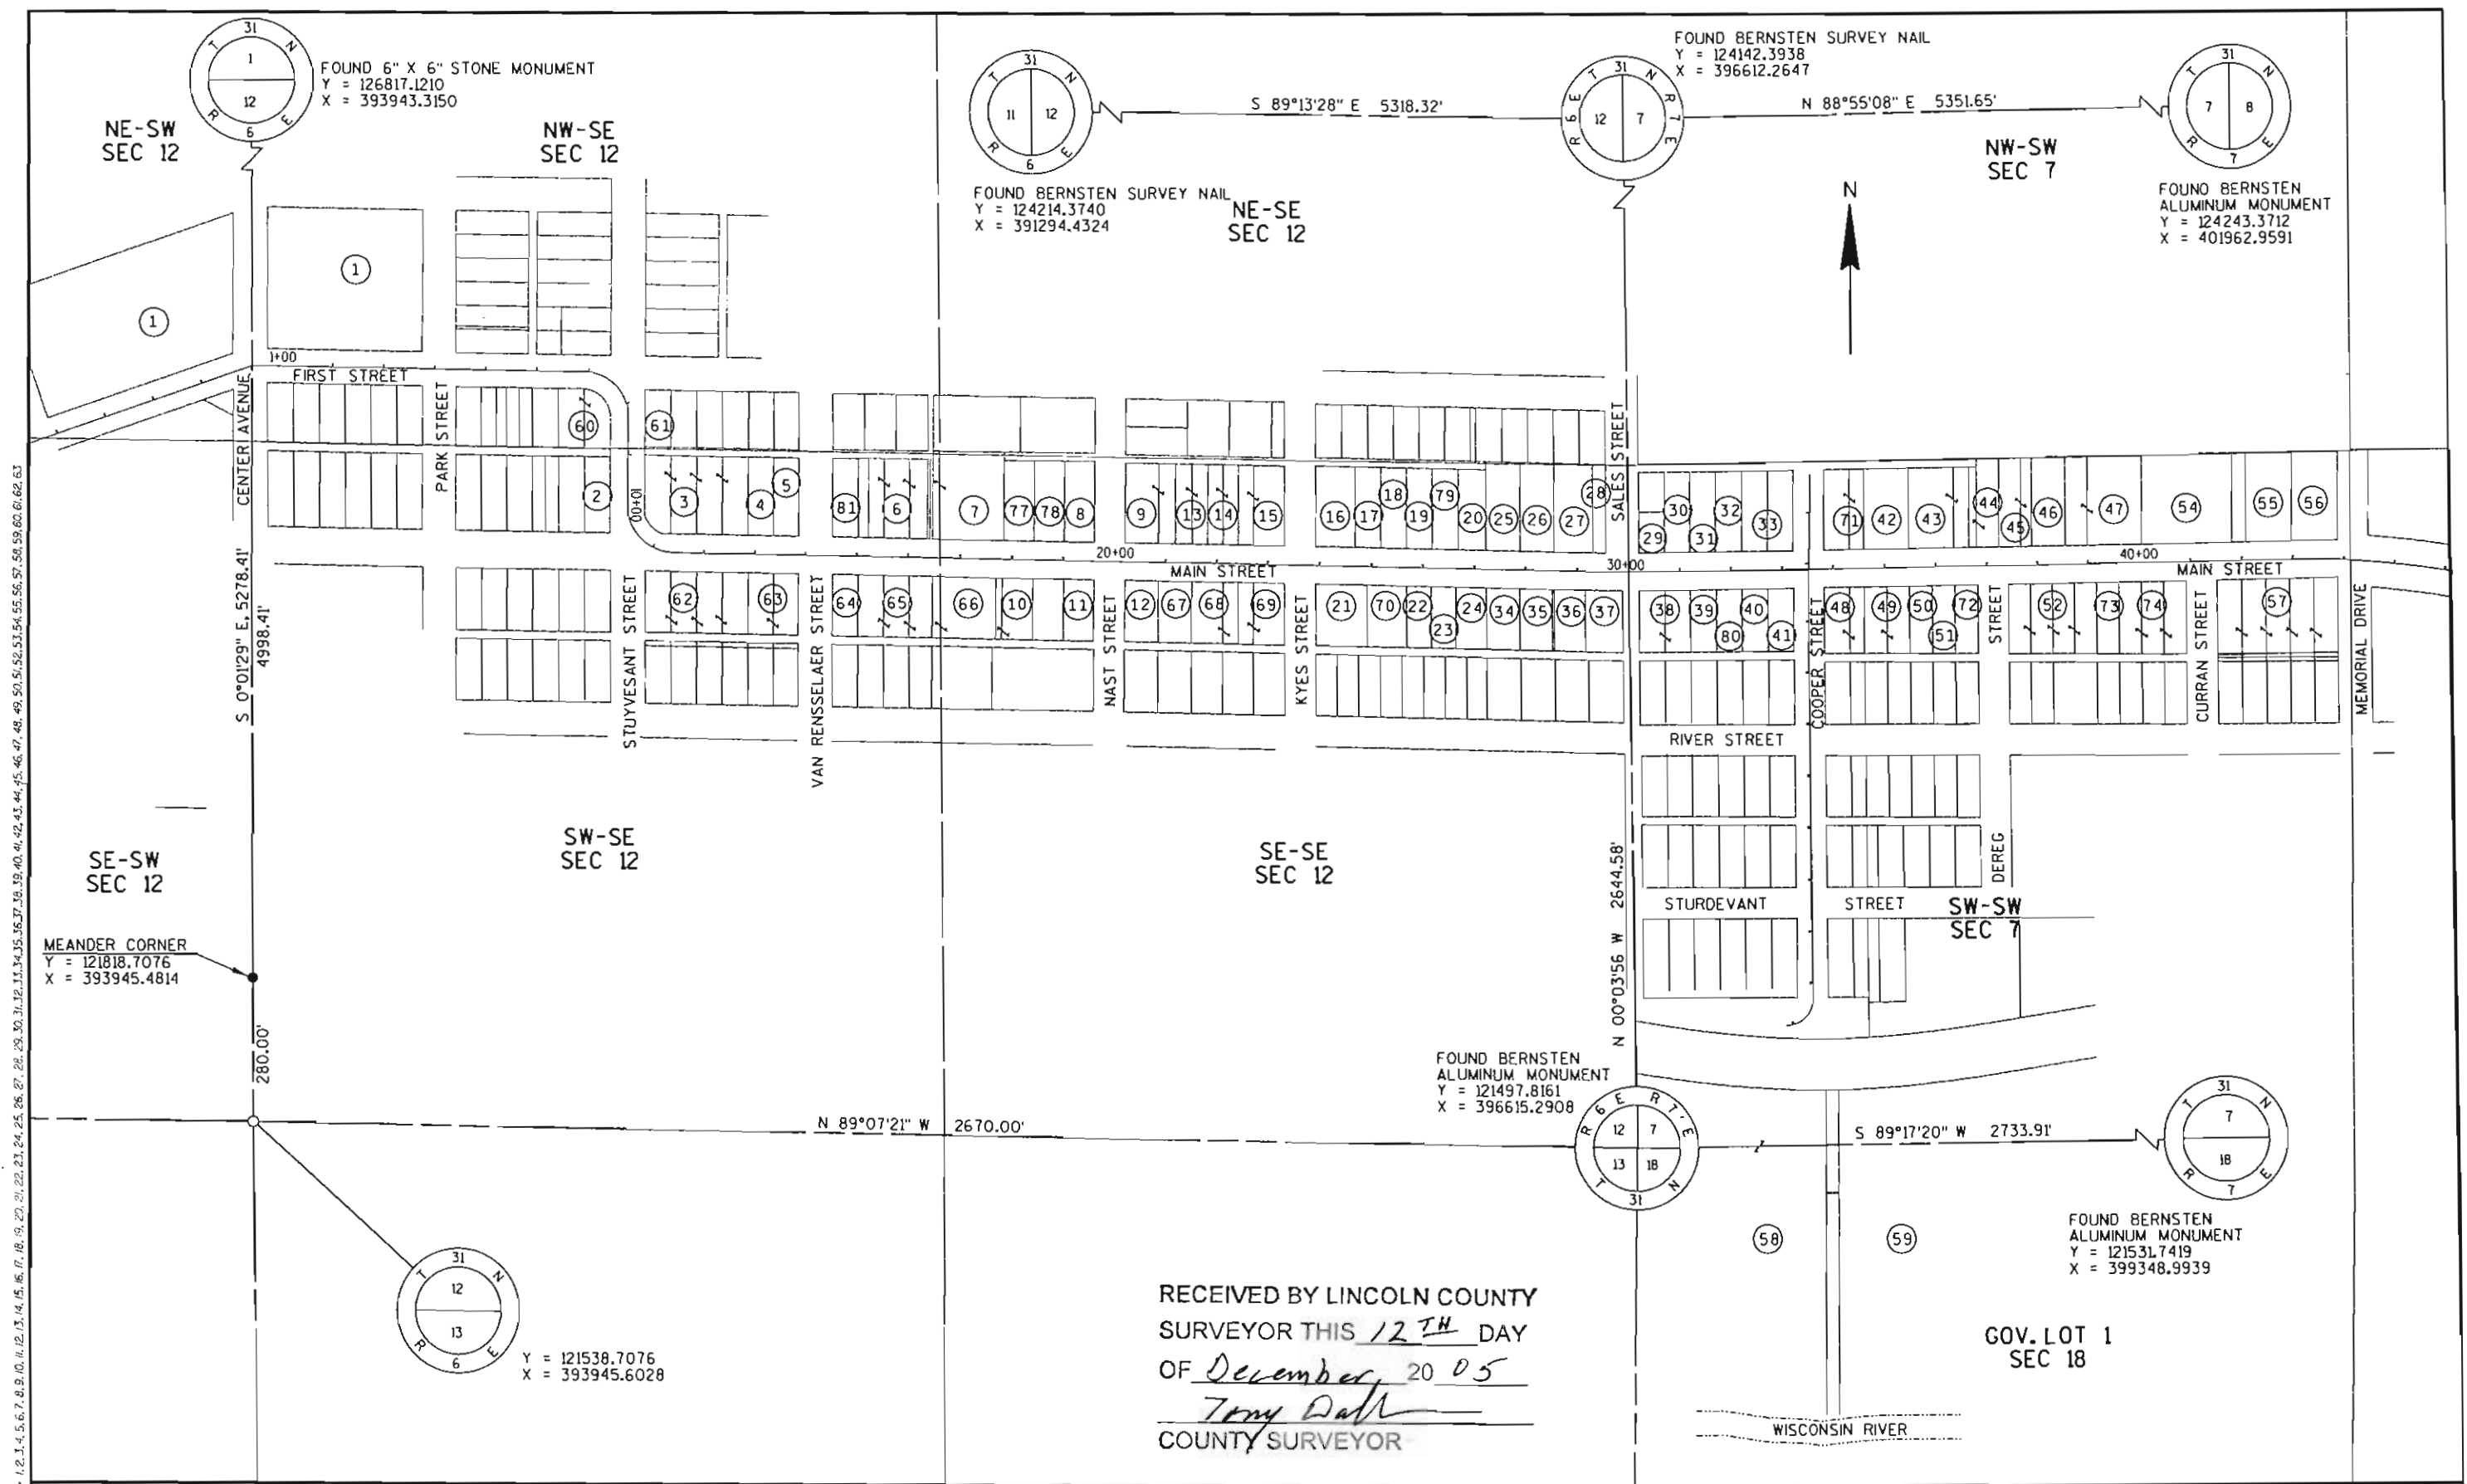

S224C

REVISION DATE	DATE 12-09-2005	NOT TO SCALE	HWY: S.T.H. 64	PS&E SHEET NO: 4.
			COUNTY: LINCOLN	PS&E SHEET NO: 4.3
			MONUMENTATION RESTORATION	<b>E</b>

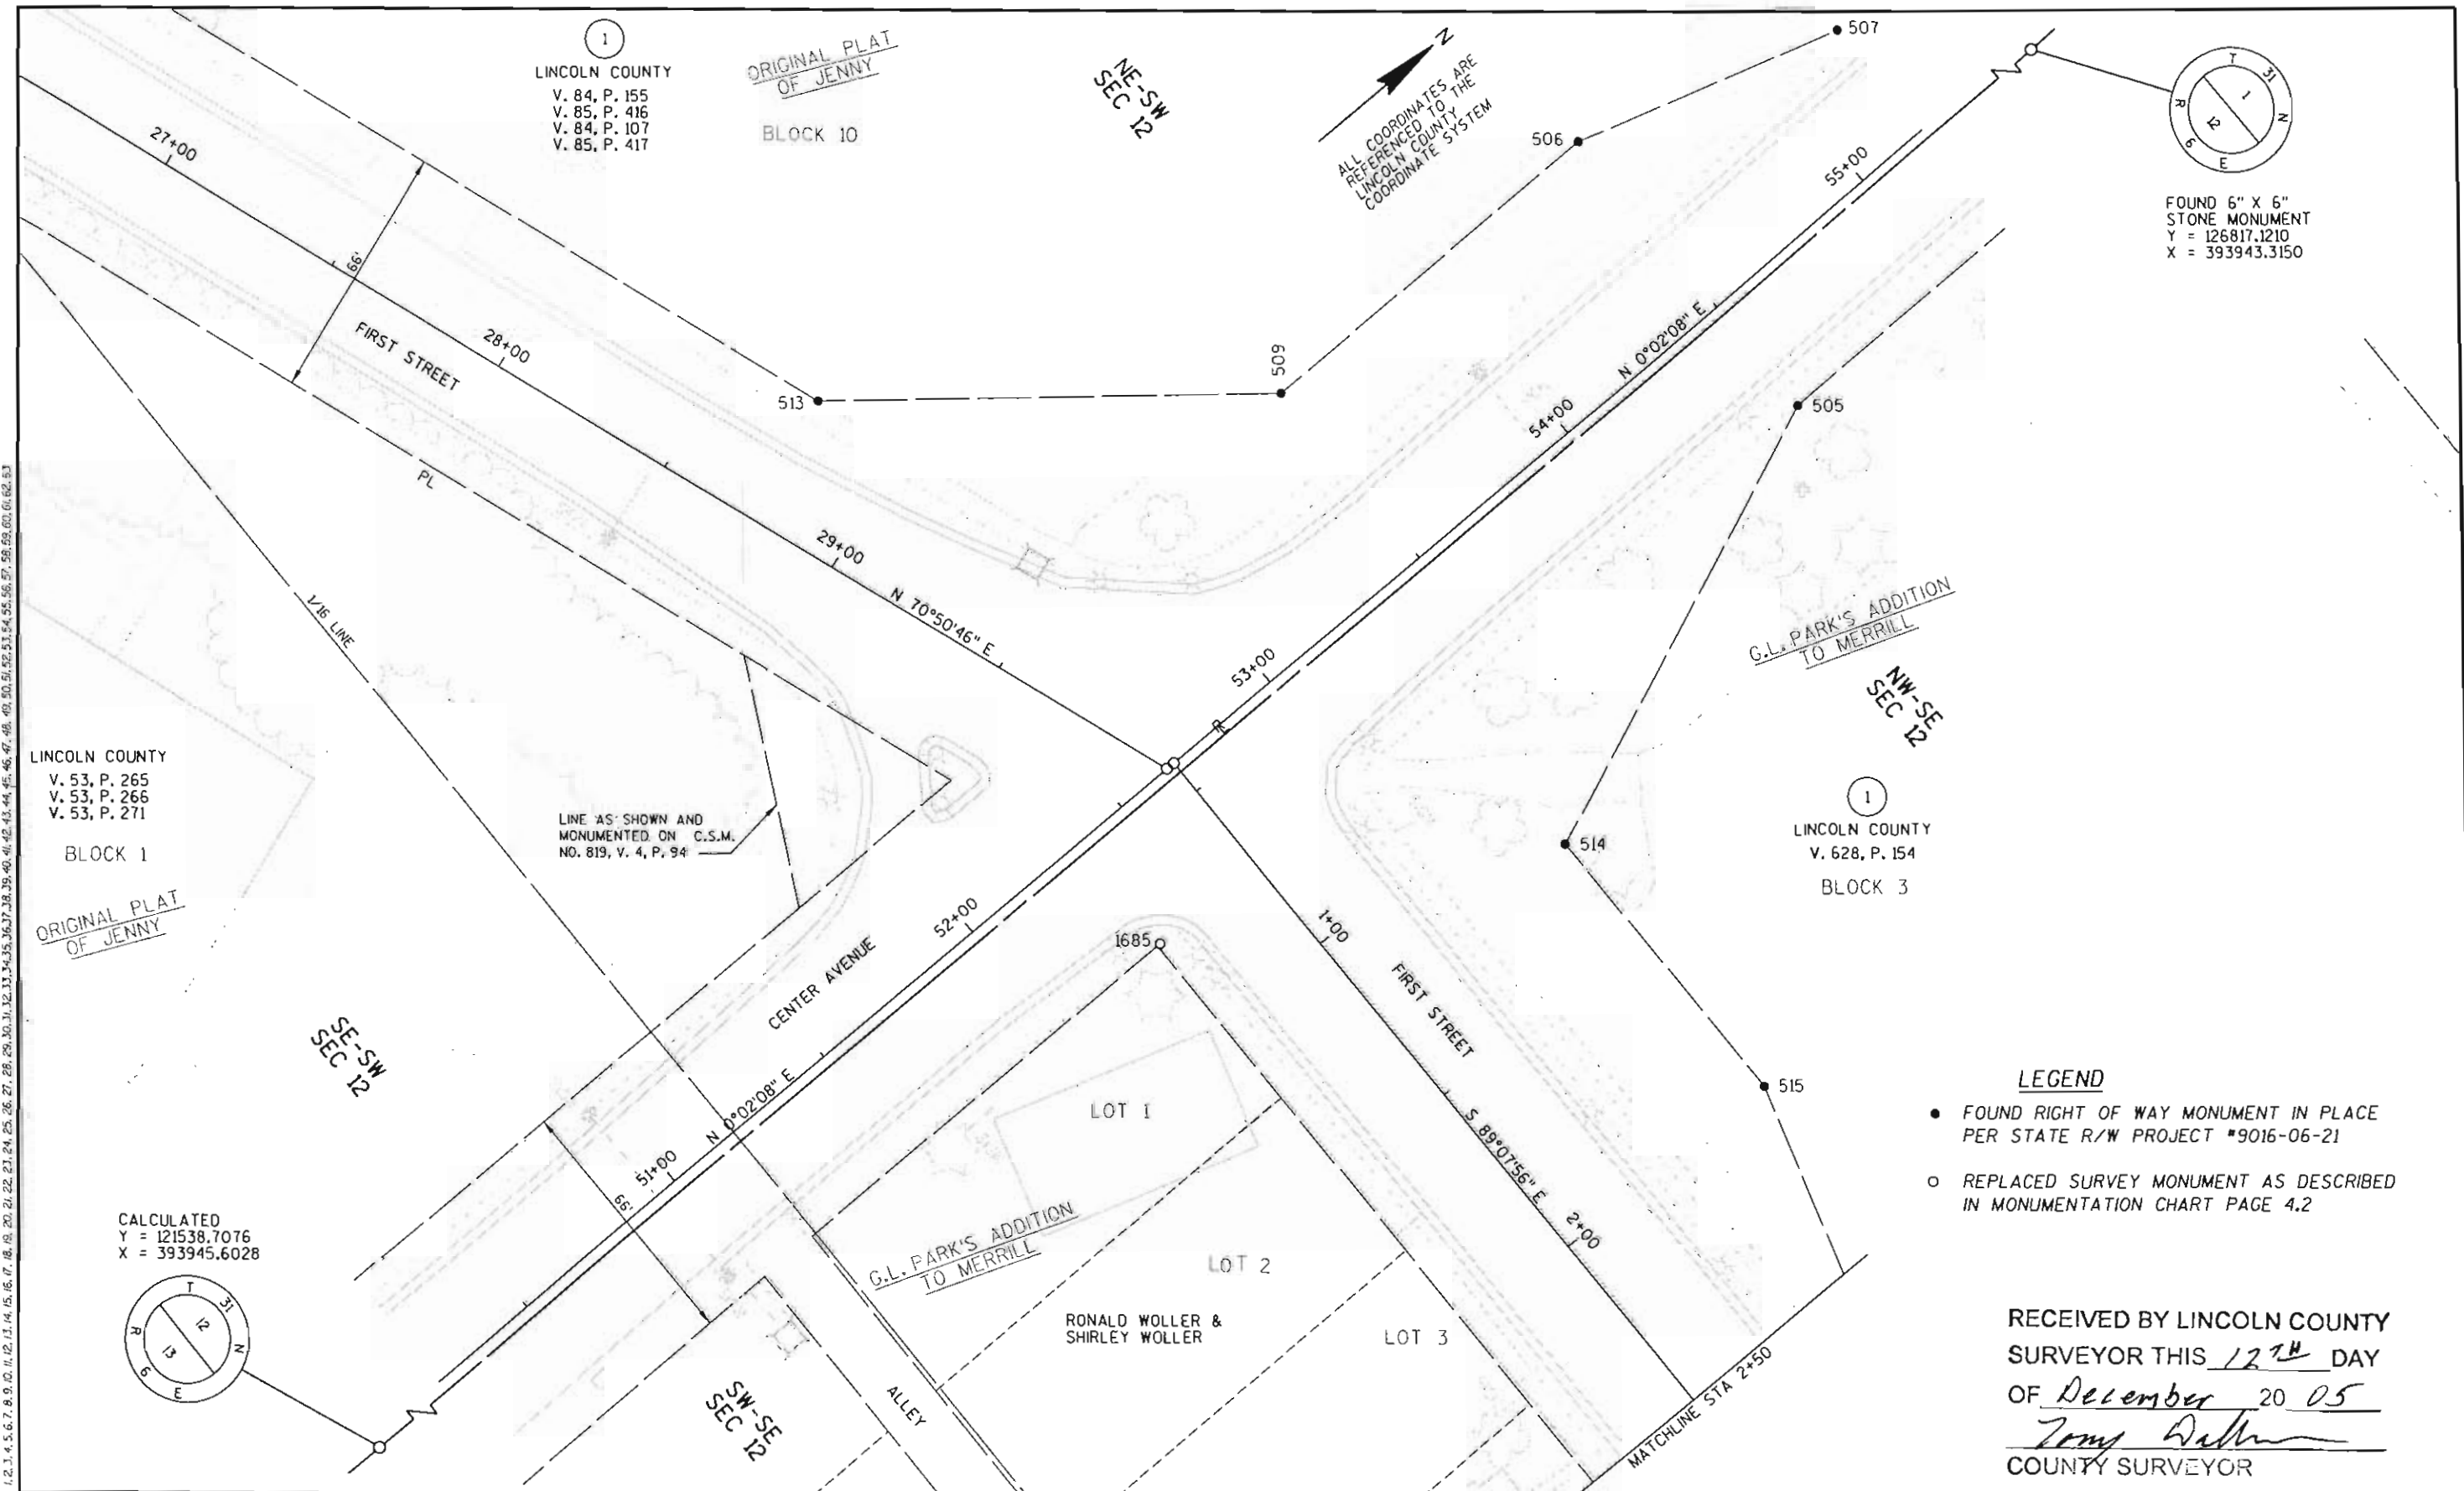


1  
LINCOLN COUNTY  
V. 84, P. 155  
V. 85, P. 416  
V. 84, P. 107  
V. 85, P. 417

ORIGINAL PLAT  
OF JENNY  
BLOCK 10

NE-SW  
SEC 12

ALL COORDINATES ARE  
REFERENCED TO THE  
LINCOLN COUNTY  
COORDINATE SYSTEM

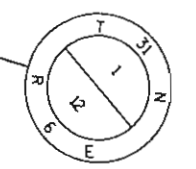

FOUND 6" X 6"  
STONE MONUMENT  
Y = 126817.1210  
X = 393943.3150

LINCOLN COUNTY  
V. 53, P. 265  
V. 53, P. 266  
V. 53, P. 271

BLOCK 1

ORIGINAL PLAT  
OF JENNY

SE-SW  
SEC 12

LINE AS SHOWN AND  
MONUMENTED ON C.S.M.  
NO. 819, V. 4, P. 94

NW-SE  
SEC 12

G.L. PARK'S ADDITION  
TO MERRILL

1  
LINCOLN COUNTY  
V. 628, P. 154  
BLOCK 3

LEGEND


- FOUND RIGHT OF WAY MONUMENT IN PLACE PER STATE R/W PROJECT #9016-06-21
- REPLACED SURVEY MONUMENT AS DESCRIBED IN MONUMENTATION CHART PAGE 4.2

RECEIVED BY LINCOLN COUNTY  
SURVEYOR THIS 12<sup>TH</sup> DAY  
OF December 20 05  
Tommy Dalton  
COUNTY SURVEYOR

S224D


LEVELS ON - 1, 2, 3, 4, 5, 6, 7, 8, 9, 10, 11, 12, 13, 14, 15, 16, 17, 18, 19, 20, 21, 22, 23, 24, 25, 26, 27, 28, 29, 30, 31, 32, 33, 34, 35, 36, 37, 38, 39, 40, 41, 42, 43, 44, 45, 46, 47, 48, 49, 50, 51, 52, 53, 54, 55, 56, 57, 58, 59, 60, 61, 62, 63

CALCULATED  
Y = 121538.7076  
X = 393945.6028

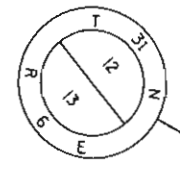


REVISION DATE	DATE 12-09-2005	SCALE, FEET 0 20 40	HWY: S.T.H. 64	PS&E SHEET NO: 4.
	GRID FACTOR N/A		COUNTY: LINCOLN	PS&E SHEET NO: 4.4
			MONUMENTATION RESTORATION	<b>E</b>

FOUND BERNSTEN  
SURVEY NAIL  
Y = 124214.3740  
X = 391294.4324

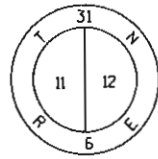

FOUND BERNSTEN  
SURVEY NAIL  
Y = 124142.3938  
X = 396612.2647

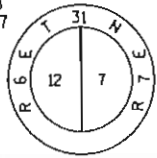

ALL COORDINATES ARE  
REFERENCED TO THE  
LINCOLN COUNTY  
COORDINATE SYSTEM

LINCOLN COUNTY  
V. 628, P. 154  
BLOCK 3

G.L. PARK'S ADDITION  
TO MERRILL

**LEGEND**

- FOUND RIGHT OF WAY MONUMENT IN PLACE PER STATE R/W PROJECT #9016-06-21
- REPLACED SURVEY MONUMENT AS DESCRIBED IN MONUMENTATION CHART PAGE 4.2

LEVELS ON: 1, 2, 3, 4, 5, 6, 7, 8, 9, 10, 11, 12, 13, 14, 15, 16, 17, 18, 19, 20, 21, 22, 23, 24, 25, 26, 27, 28, 29, 30, 31, 32, 33, 34, 35, 36, 37, 38, 39, 40, 41, 42, 43, 44, 45, 46, 47, 48, 49, 50, 51, 52, 53, 54, 55, 56, 57, 58, 59, 60, 61, 62, 63




RECEIVED BY LINCOLN COUNTY  
SURVEYOR THIS 12<sup>TH</sup> DAY  
OF December 20 05  
*Tony Dalk*


S224E

REVISION DATE	DATE 12-09-2005	SCALE, FEET 0 20 40	HWY: S.T.H. 64	COUNTY SURVEYOR	PS&E SHEET NO: 4.
	GRID FACTOR N/A		COUNTY: LINCOLN	MONUMENTATION RESTORATION	PS&E SHEET NO: 4.5



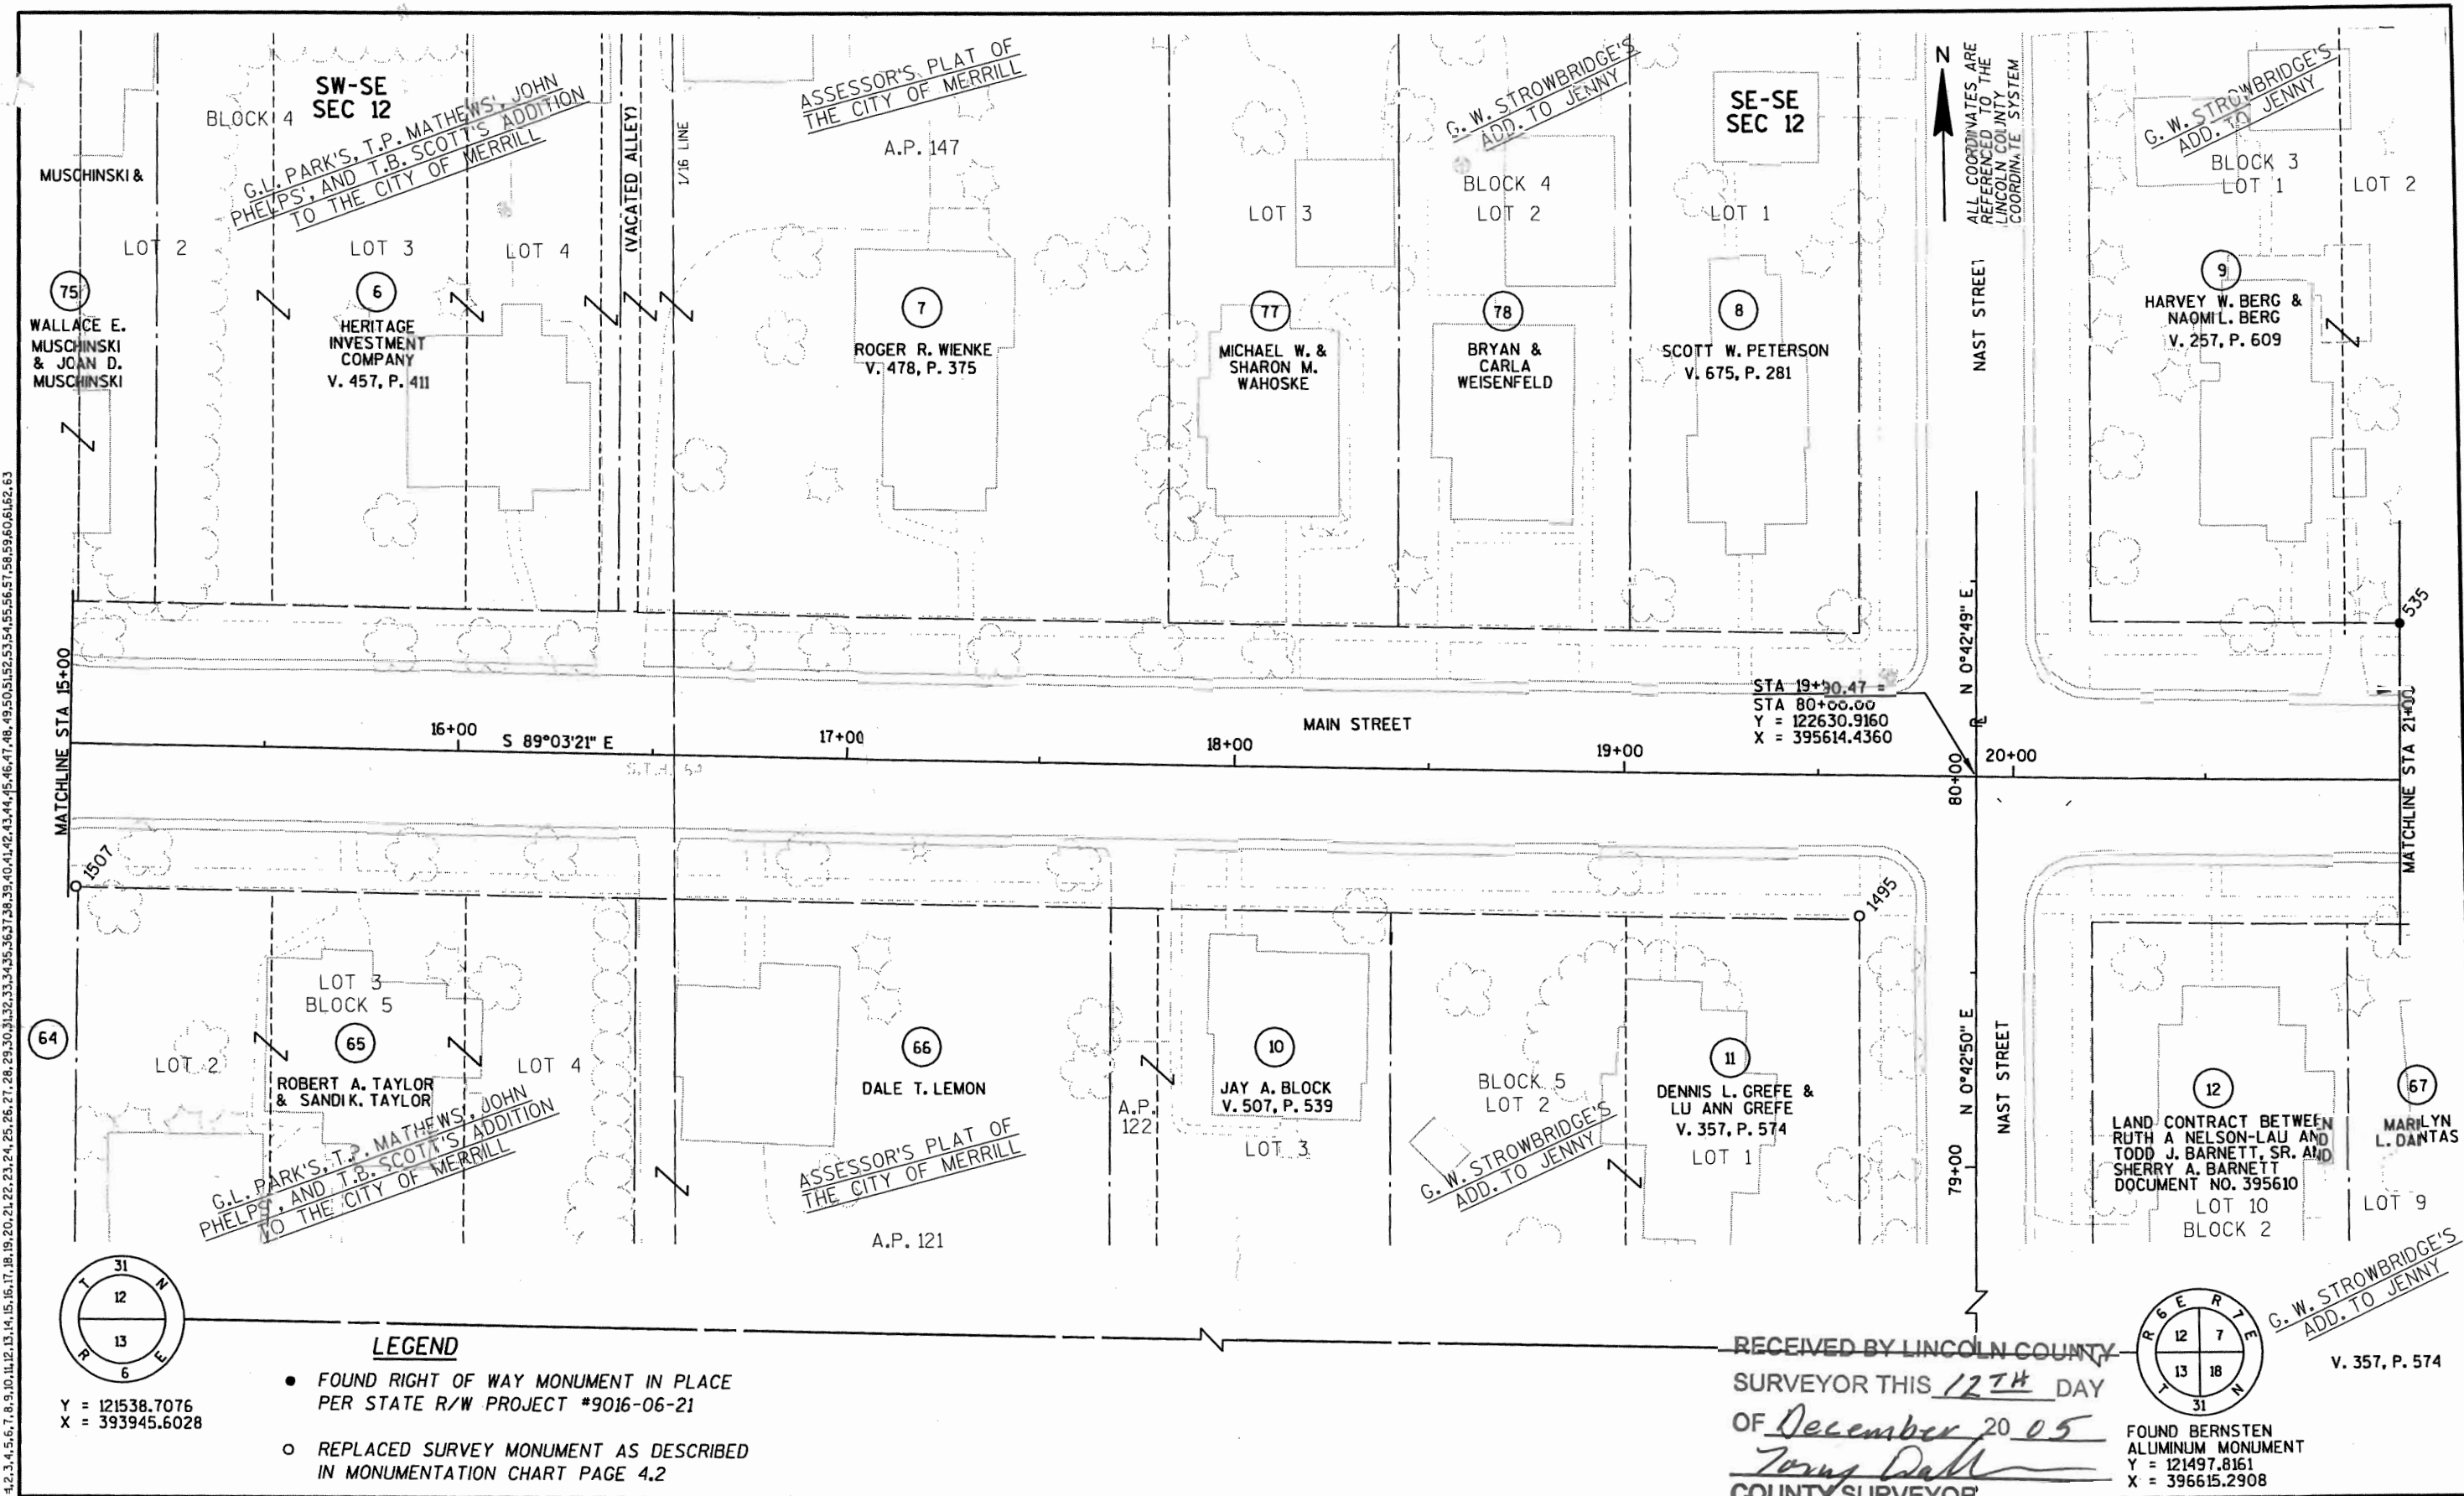

LEVELS ON 4.2, 3.4, 5.6, 7.8, 9.10, 11.12, 13.14, 15.16, 17.18, 19, 20, 21, 22, 23, 24, 25, 26, 27, 28, 29, 30, 31, 32, 33, 34, 35, 36, 37, 38, 39, 40, 41, 42, 43, 44, 45, 46, 47, 48, 49, 50, 51, 52, 53, 54, 55, 56, 57, 58, 59, 60, 61, 62, 63

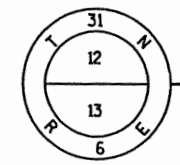

Y = 121538.7076  
X = 393945.6028

**LEGEND**

- FOUND RIGHT OF WAY MONUMENT IN PLACE PER STATE R/W PROJECT #9016-06-21
- REPLACED SURVEY MONUMENT AS DESCRIBED IN MONUMENTATION CHART PAGE 4.2

RECEIVED BY LINCOLN COUNTY SURVEYOR THIS 12TH DAY OF December 20 05  
*Tony Dahl*  
COUNTY SURVEYOR




FOUND BERNSTEIN ALUMINUM MONUMENT  
Y = 121497.8161  
X = 396615.2908





S224 G

REVISION DATE	DATE 12-09-2005	SCALE, FEET 0 20 40	HWY: S.T.H. 64	PS&E SHEET NO: 4.
	GRID FACTOR N/A		COUNTY: LINCOLN	PS&E SHEET NO: 4.7
			MONUMENTATION RESTORATION	E

LEVELS ON: 4.2, 3.4, 5.6, 7.8, 9.10, 11.12, 17.18, 19.20, 22.23, 24.25, 26.27, 28.29, 30.31, 32.33, 34.35, 36.37, 38.39, 40.41, 42.43, 44.45, 46.47, 48.49, 50.51, 52.53, 54.55, 56.57, 58.59, 60.61, 62.63

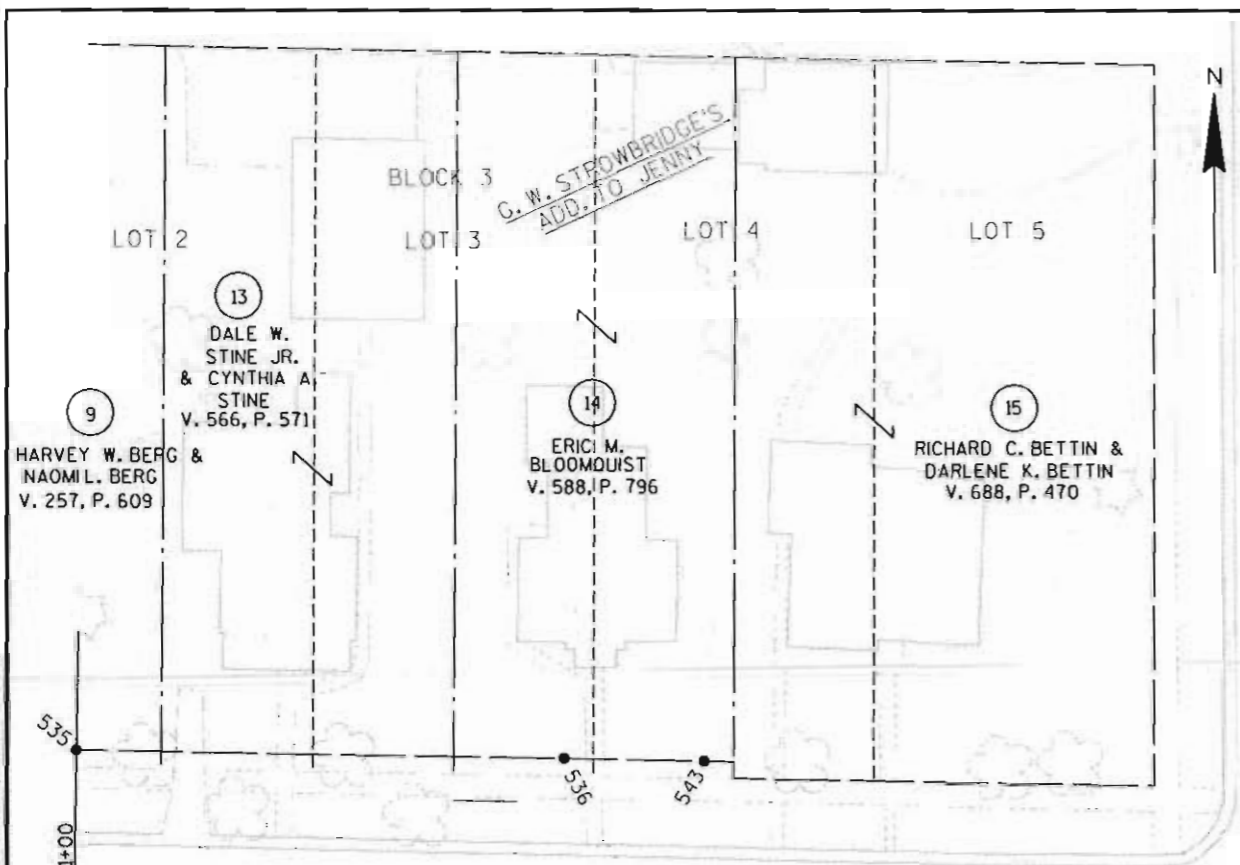


ALL COORDINATES ARE REFERENCED TO THE LINCOLN COUNTY COORDINATE SYSTEM

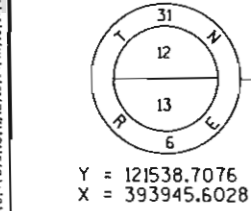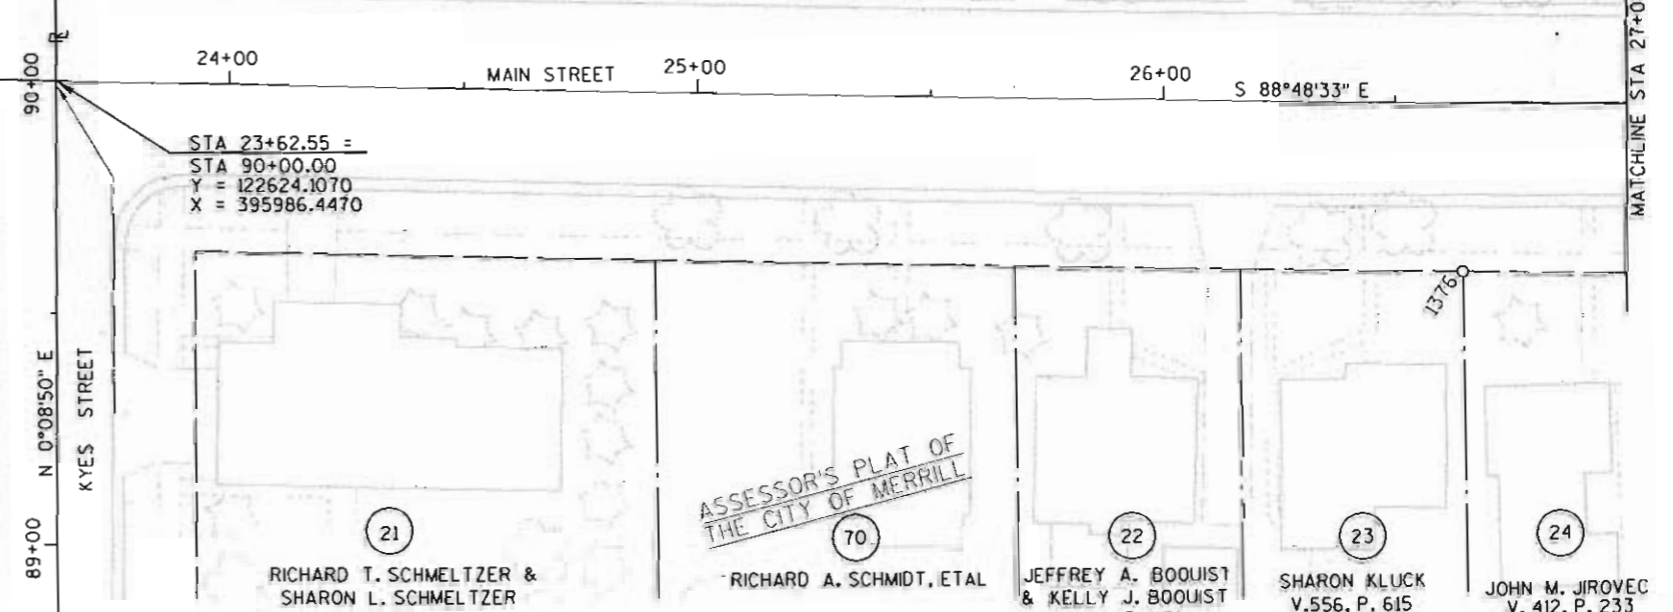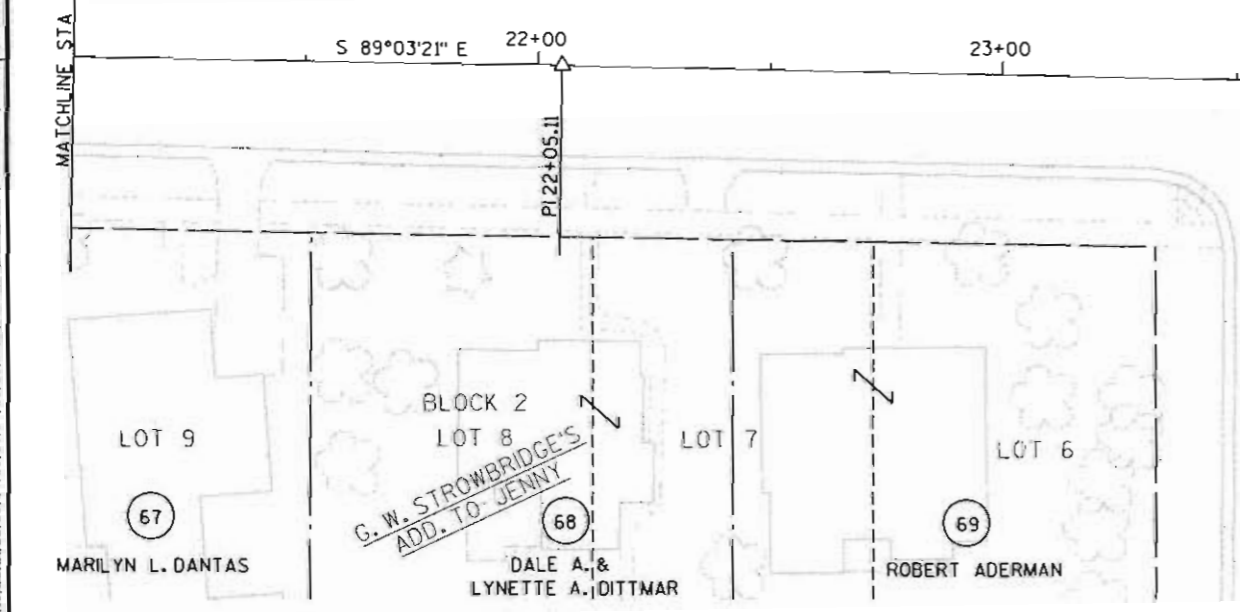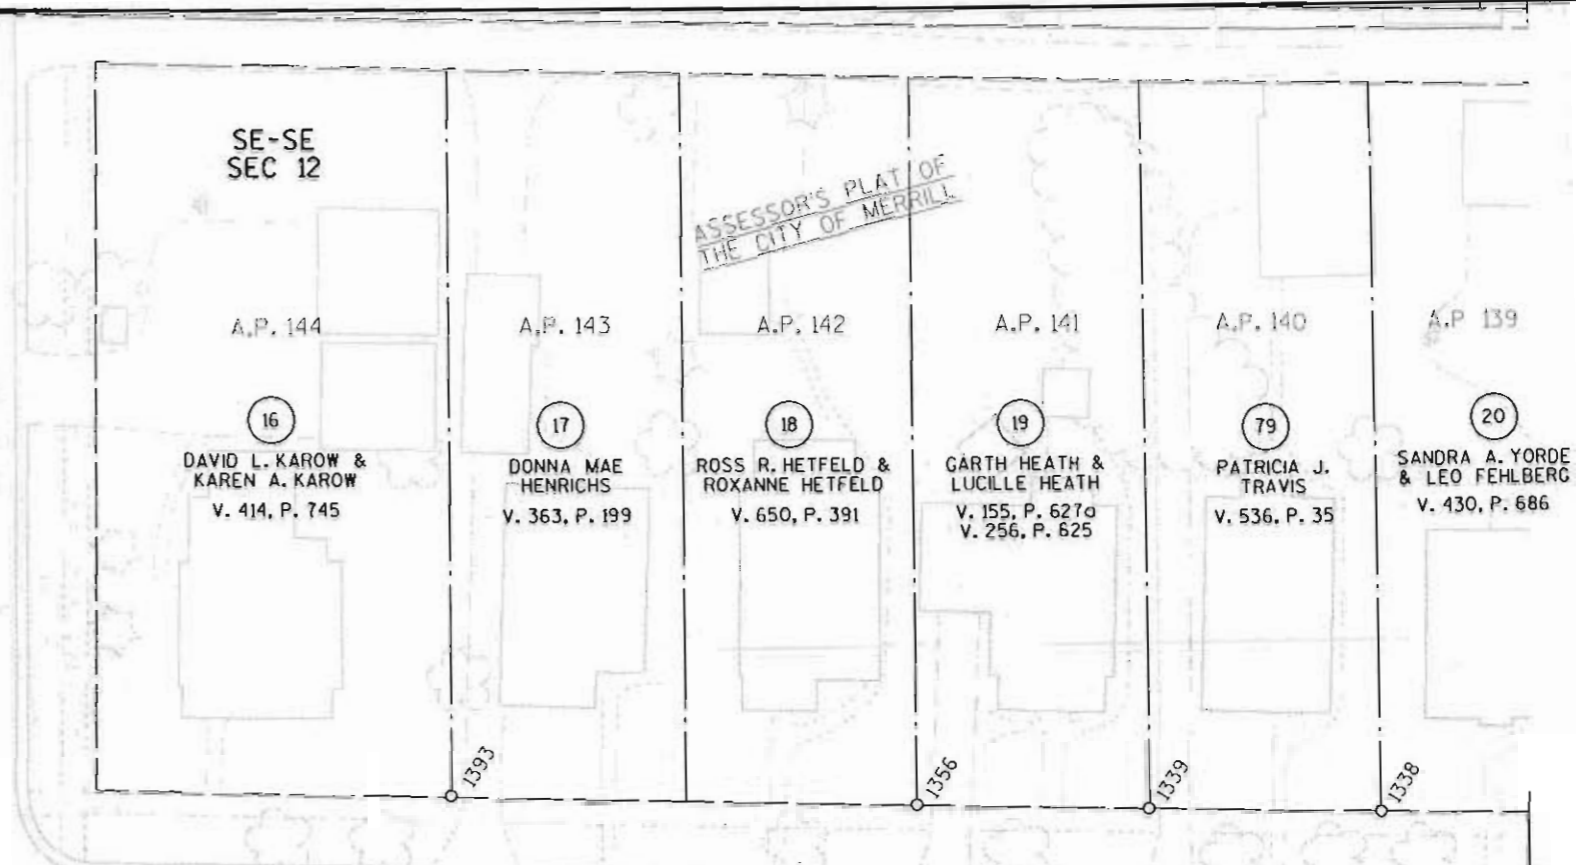

- LEGEND**
- FOUND RIGHT OF WAY MONUMENT IN PLACE PER STATE R/W PROJECT #9016-06-21
  - REPLACED SURVEY MONUMENT AS DESCRIBED IN MONUMENTATION CHART PAGE 4.2

STA 23+62.55 =  
 STA 90+00.00  
 Y = 122624.1070  
 X = 395986.4470

RECEIVED BY LINCOLN COUNTY SURVEYOR THIS 12<sup>TH</sup> DAY OF December 20 05  
 Tom Dalt  
 COUNTY SURVEYOR

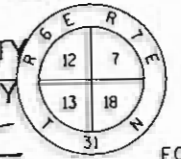


FOUND BERNSTEIN ALUMINUM MONUMENT  
 Y = 121497.8161  
 X = 396615.2908

REVISION DATE	DATE 12-09-2005	SCALE, FEET 0 20 40	HWY: S.T.H. 64	PS&E SHEET NO: 4.
	GRID FACTOR N/A		COUNTY: LINCOLN	PS&E SHEET NO: 4.8
			MONUMENTATION RESTORATION	E


S224H



LEVELS ON 1, 2, 3, 4, 5, 6, 7, 8, 9, 10, 11, 12, 13, 14, 15, 16, 17, 18, 19, 20, 21, 22, 23, 24, 25, 26, 27, 28, 29, 30, 31, 32, 33, 34, 35, 36, 37, 38, 39, 40, 41, 42, 43, 44, 45, 46, 47, 48, 49, 50, 51, 52, 53, 54, 55, 56, 57, 58, 59, 60, 61, 62, 63

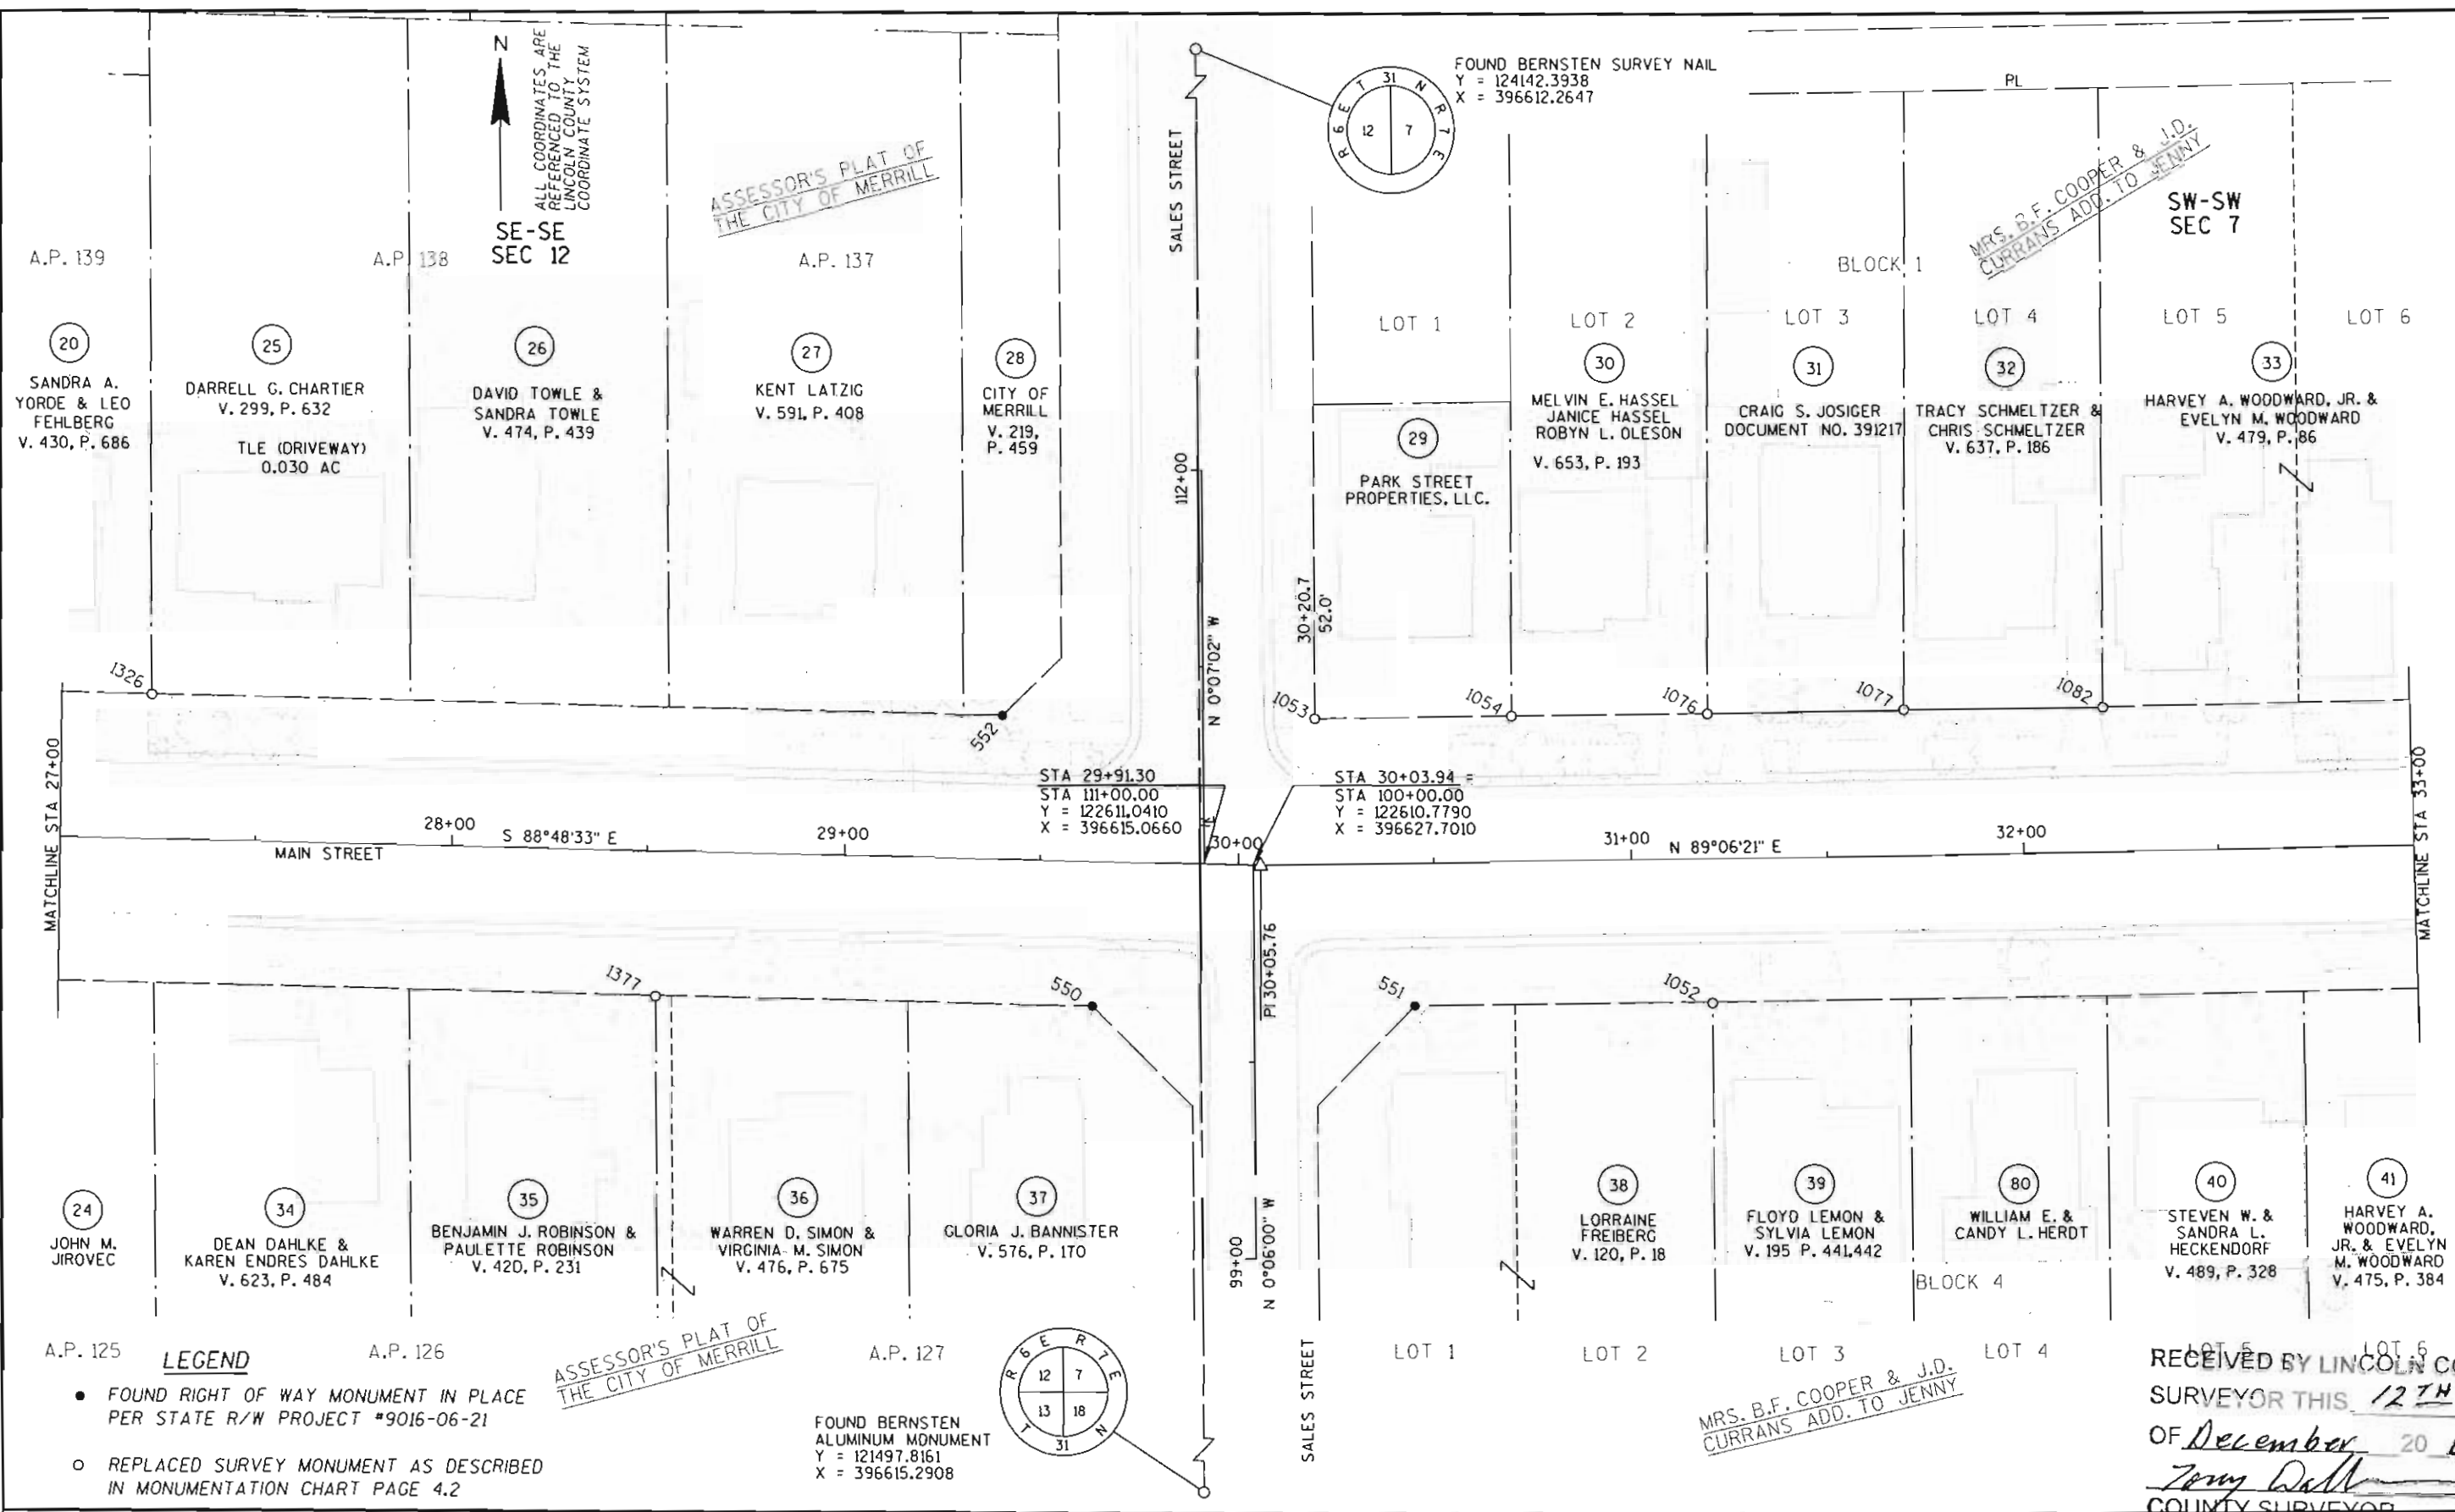

S224I

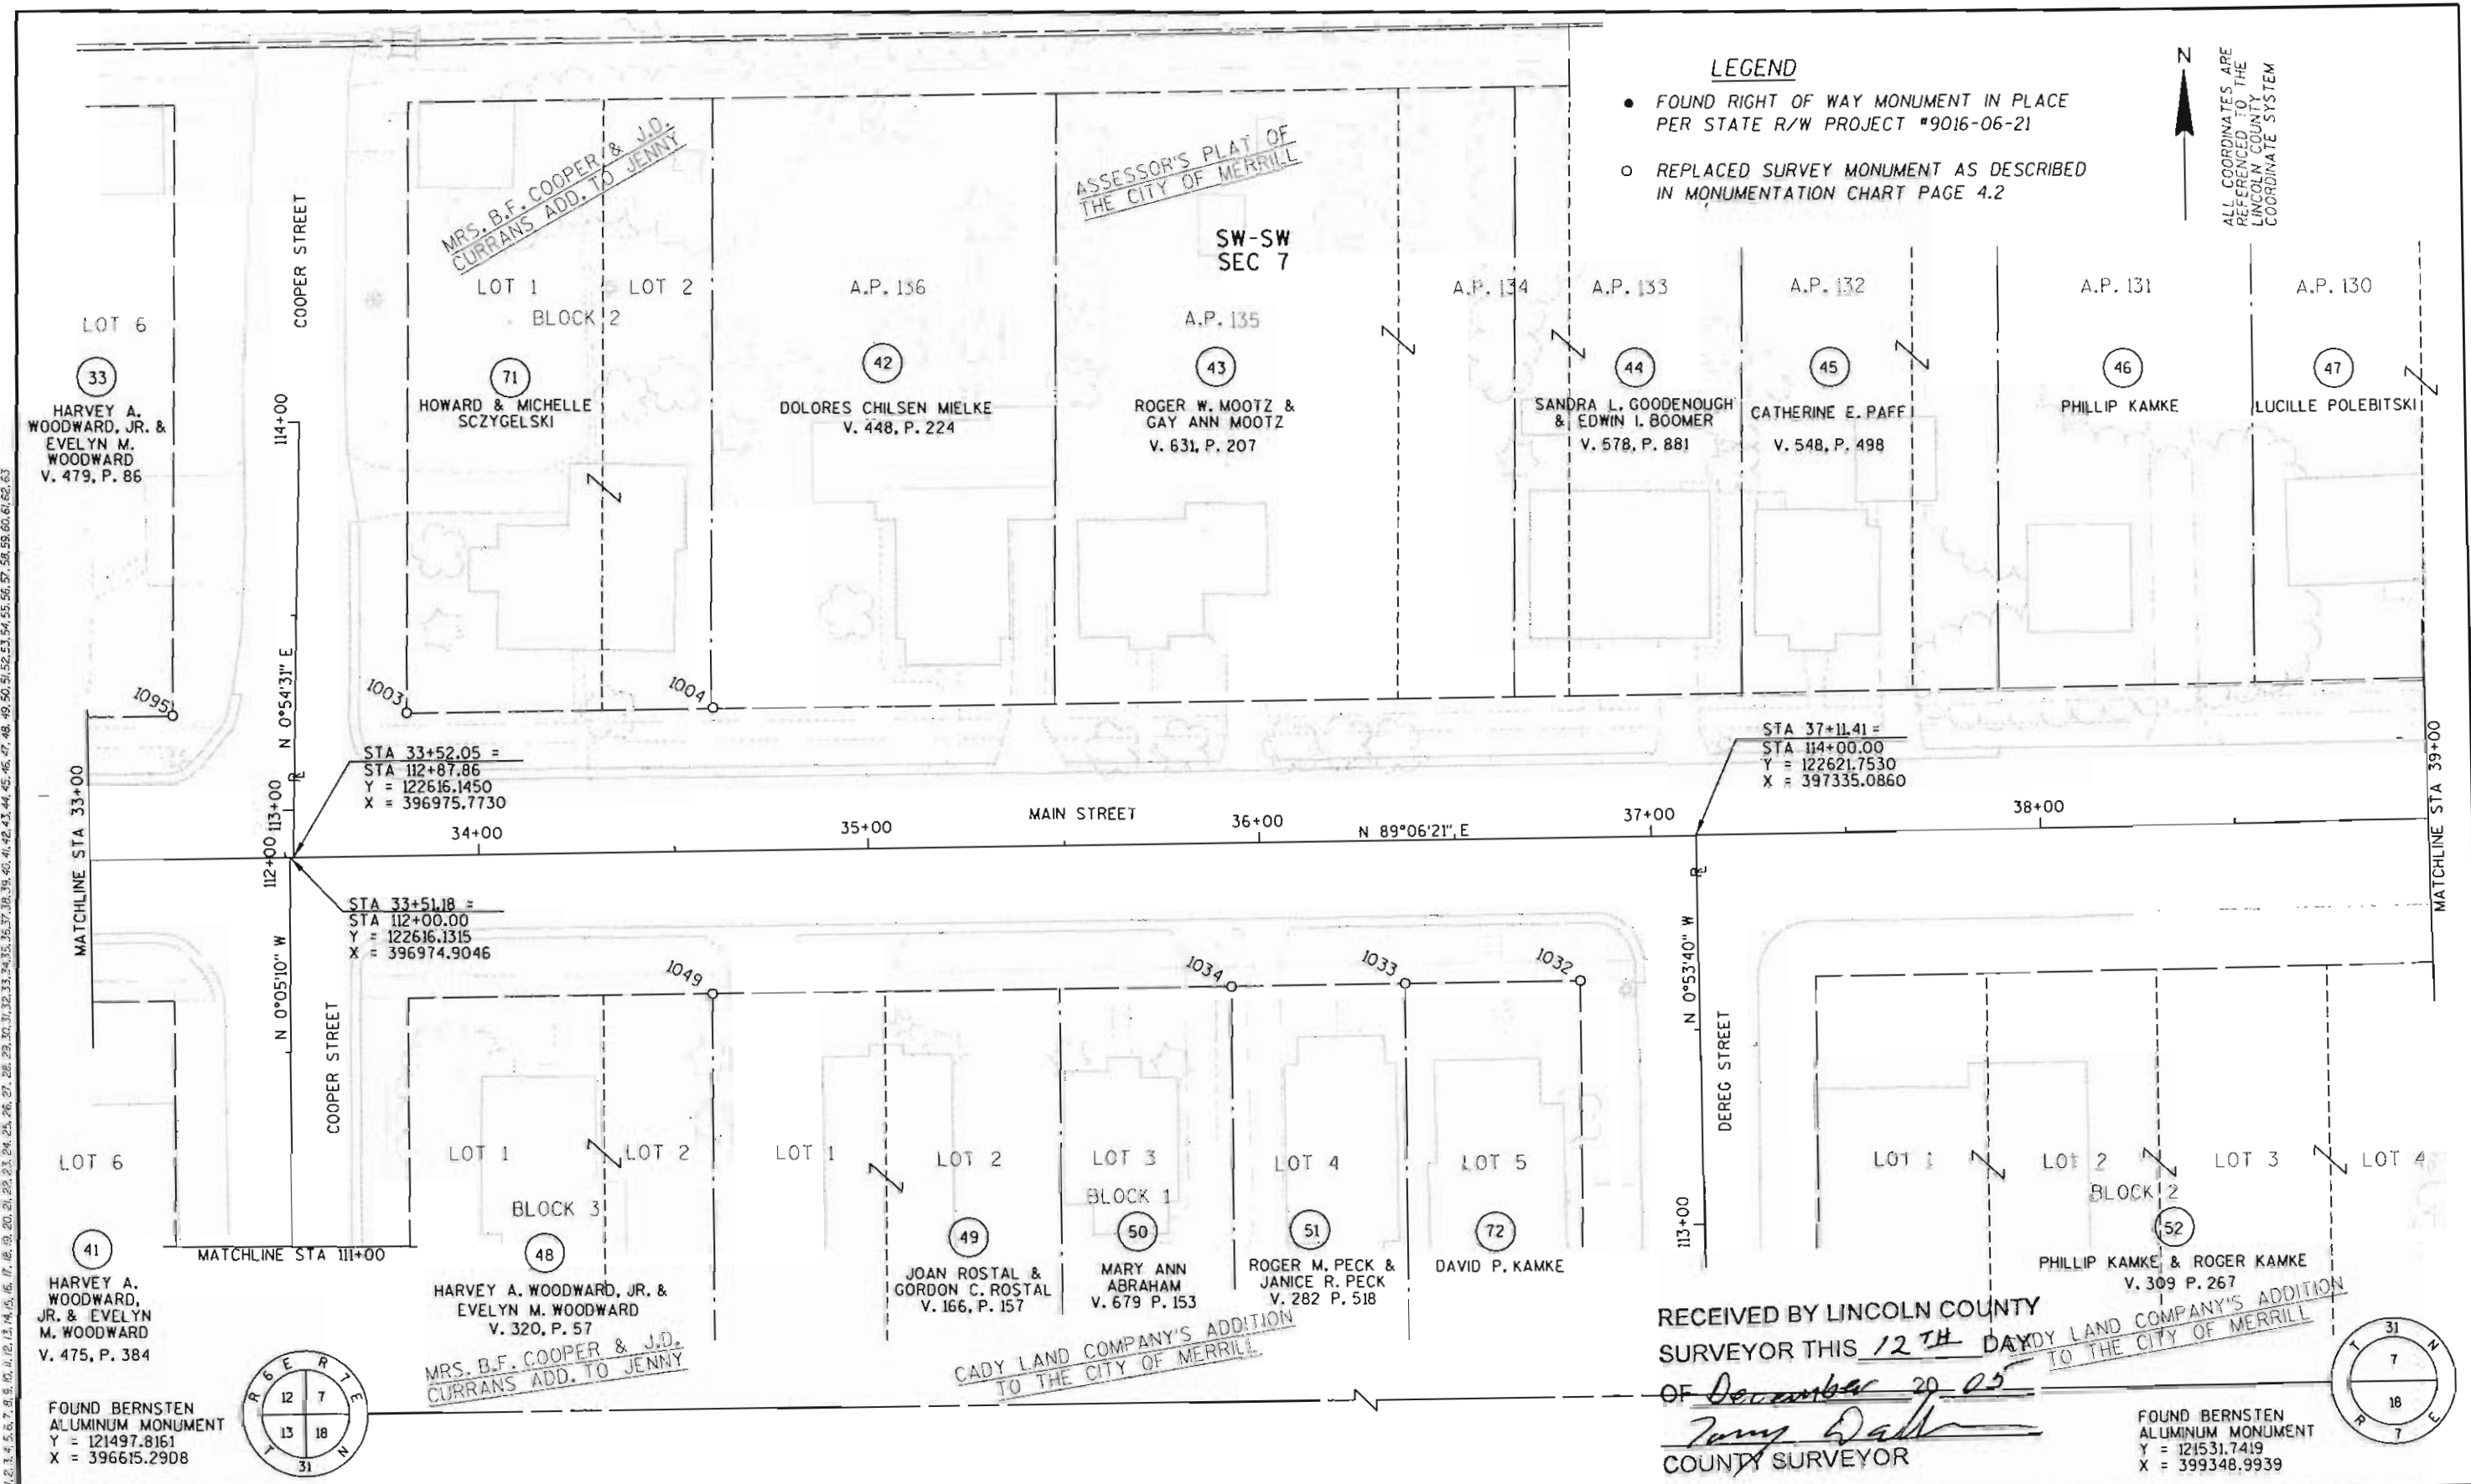

**LEGEND**

- FOUND RIGHT OF WAY MONUMENT IN PLACE PER STATE R/W PROJECT #9016-06-21
- REPLACED SURVEY MONUMENT AS DESCRIBED IN MONUMENTATION CHART PAGE 4.2

N  
ALL COORDINATES ARE REFERENCED TO THE LINCOLN COUNTY COORDINATE SYSTEM

S224J

LEVELS OF 1.2, 3.4, 5.6, 7.8, 9.1, 11.2, 13.4, 15.6, 17.8, 19.9, 22.1, 24.3, 26.5, 28.7, 30.9, 33.1, 35.3, 37.5, 39.7, 41.9, 44.1, 46.3, 48.5, 50.7, 52.9, 55.1, 57.3, 59.5, 61.7, 63.9

RECEIVED BY LINCOLN COUNTY SURVEYOR THIS 12<sup>TH</sup> DAY OF December 20 05  
*Tommy Dalk*  
 COUNTY SURVEYOR

FOUND BERNSTEN ALUMINUM MONUMENT  
 Y = 121531.7419  
 X = 399348.9939

REVISION DATE	DATE 12-09-2005	SCALE, FEET 0 20 40	HWY: S.T.H. 64	PS&E SHEET NO: 4.
	GRID FACTOR N/A		COUNTY: LINCOLN	PS&E SHEET NO: 4.10
			MONUMENTATION RESTORATION	<b>E</b>

ALL COORDINATES ARE REFERENCED TO THE LINCOLN COUNTY COORDINATE SYSTEM

**LEGEND**

- FOUND RIGHT OF WAY MONUMENT IN PLACE PER STATE R/W PROJECT #9016-06-21
- REPLACED SURVEY MONUMENT AS DESCRIBED IN MONUMENTATION CHART PAGE 4.2

ASSESSOR'S PLAT OF THE CITY OF MERRILL

C.S.M. #835 (VOL. 4, P. 122)

56  
DEBRA CHILSEN  
V. 568, P. 280  
A.P. 128

**CURVE DATA**

Δ = 10°56'50" (RT)  
D = 3°00'00"  
T = 183.01  
L = 364.91  
R = 1909.86  
PISTA = 44+54.06  
PIX = 398077.6420  
PIY = 122633.3420

C.S.M. #1456 (VOL. 7, P. 89)

55  
PINE DELLS INVESTMENTS, L.L.C.  
V. 683, P. 112  
A.P. 128.5

47  
LUCILLE POLEBITSKI  
V. 447 P. 392  
A.P. 129

54  
RICHARD C. POLEBITSKI & CHRISTINE R. POLEBITSKI  
V. 447, P. 390  
A.P. 129  
A.P. 129

SW-SW SEC 7

LEVELS ON = 1, 2, 3, 4, 5, 6, 7, 8, 9, 10, 11, 12, 13, 14, 15, 16, 17, 18, 19, 20, 21, 22, 23, 24, 25, 26, 27, 28, 29, 30, 31, 32, 33, 34, 35, 36, 37, 38, 39, 40, 41, 42, 43, 44, 45, 46, 47, 48, 49, 50, 51, 52, 53, 54, 55, 56, 57, 58, 59, 60, 61, 62, 63

MATCHLINE STA 39+00

40+00 N 89°06'21" E

41+00

STA 41+21.62 =  
STA 115+00.00  
Y = 122628.1540  
X = 397745.2450

42+00

MAIN STREET

43+00

44+00

45+00

STA 44+20.97 =  
STA 116+00.00  
Y = 122626.9426  
X = 398044.4943

LOT 4  
LOT 5  
BLOCK 2  
LOT 6  
LOT 7  
LOT 8  
52  
PHILLIP KAMKE & ROGER KAMKE  
V. 309 P. 267  
73  
DONNA M. HIPKE  
74  
OTTO TESCHNER

114+00 N 0°06'18" E  
CURRAN STREET


LOT 1  
LOT 2  
BLOCK 3  
LOT 3  
LOT 4  
LOT 5  
57  
ZRH  
V. 532 P. 606  
V. 534 P. 128  
C.S.M. #376 (VOL. 2, P. 376)

CADY LAND COMPANY'S ADDITION TO THE CITY OF MERRILL

115+00 N 0°10'13" E  
MEMORIAL DRIVE


SE-SW SEC 7

FOUND BERNSTEN ALUMINUM MONUMENT  
Y = 121531.7419  
X = 399348.9939

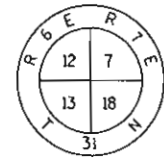

CADY LAND COMPANY'S ADDITION TO THE CITY OF MERRILL

RECEIVED BY LINCOLN COUNTY SURVEYOR THIS 12<sup>TH</sup> DAY OF December 20 05  
Tommy Dault  
COUNTY SURVEYOR

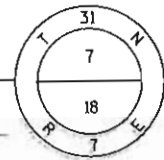

REVISION DATE	DATE 12-09-2005	SCALE, FEET 0 20 40	HWY: S.T.H. 64	PS&E SHEET NO: 4.
	GRID FACTOR N/A		COUNTY: LINCOLN	PS&E SHEET NO: 4.11
			MONUMENTATION RESTORATION	<b>E</b>

S224K