



LEVELS ON - 1, 2, 63

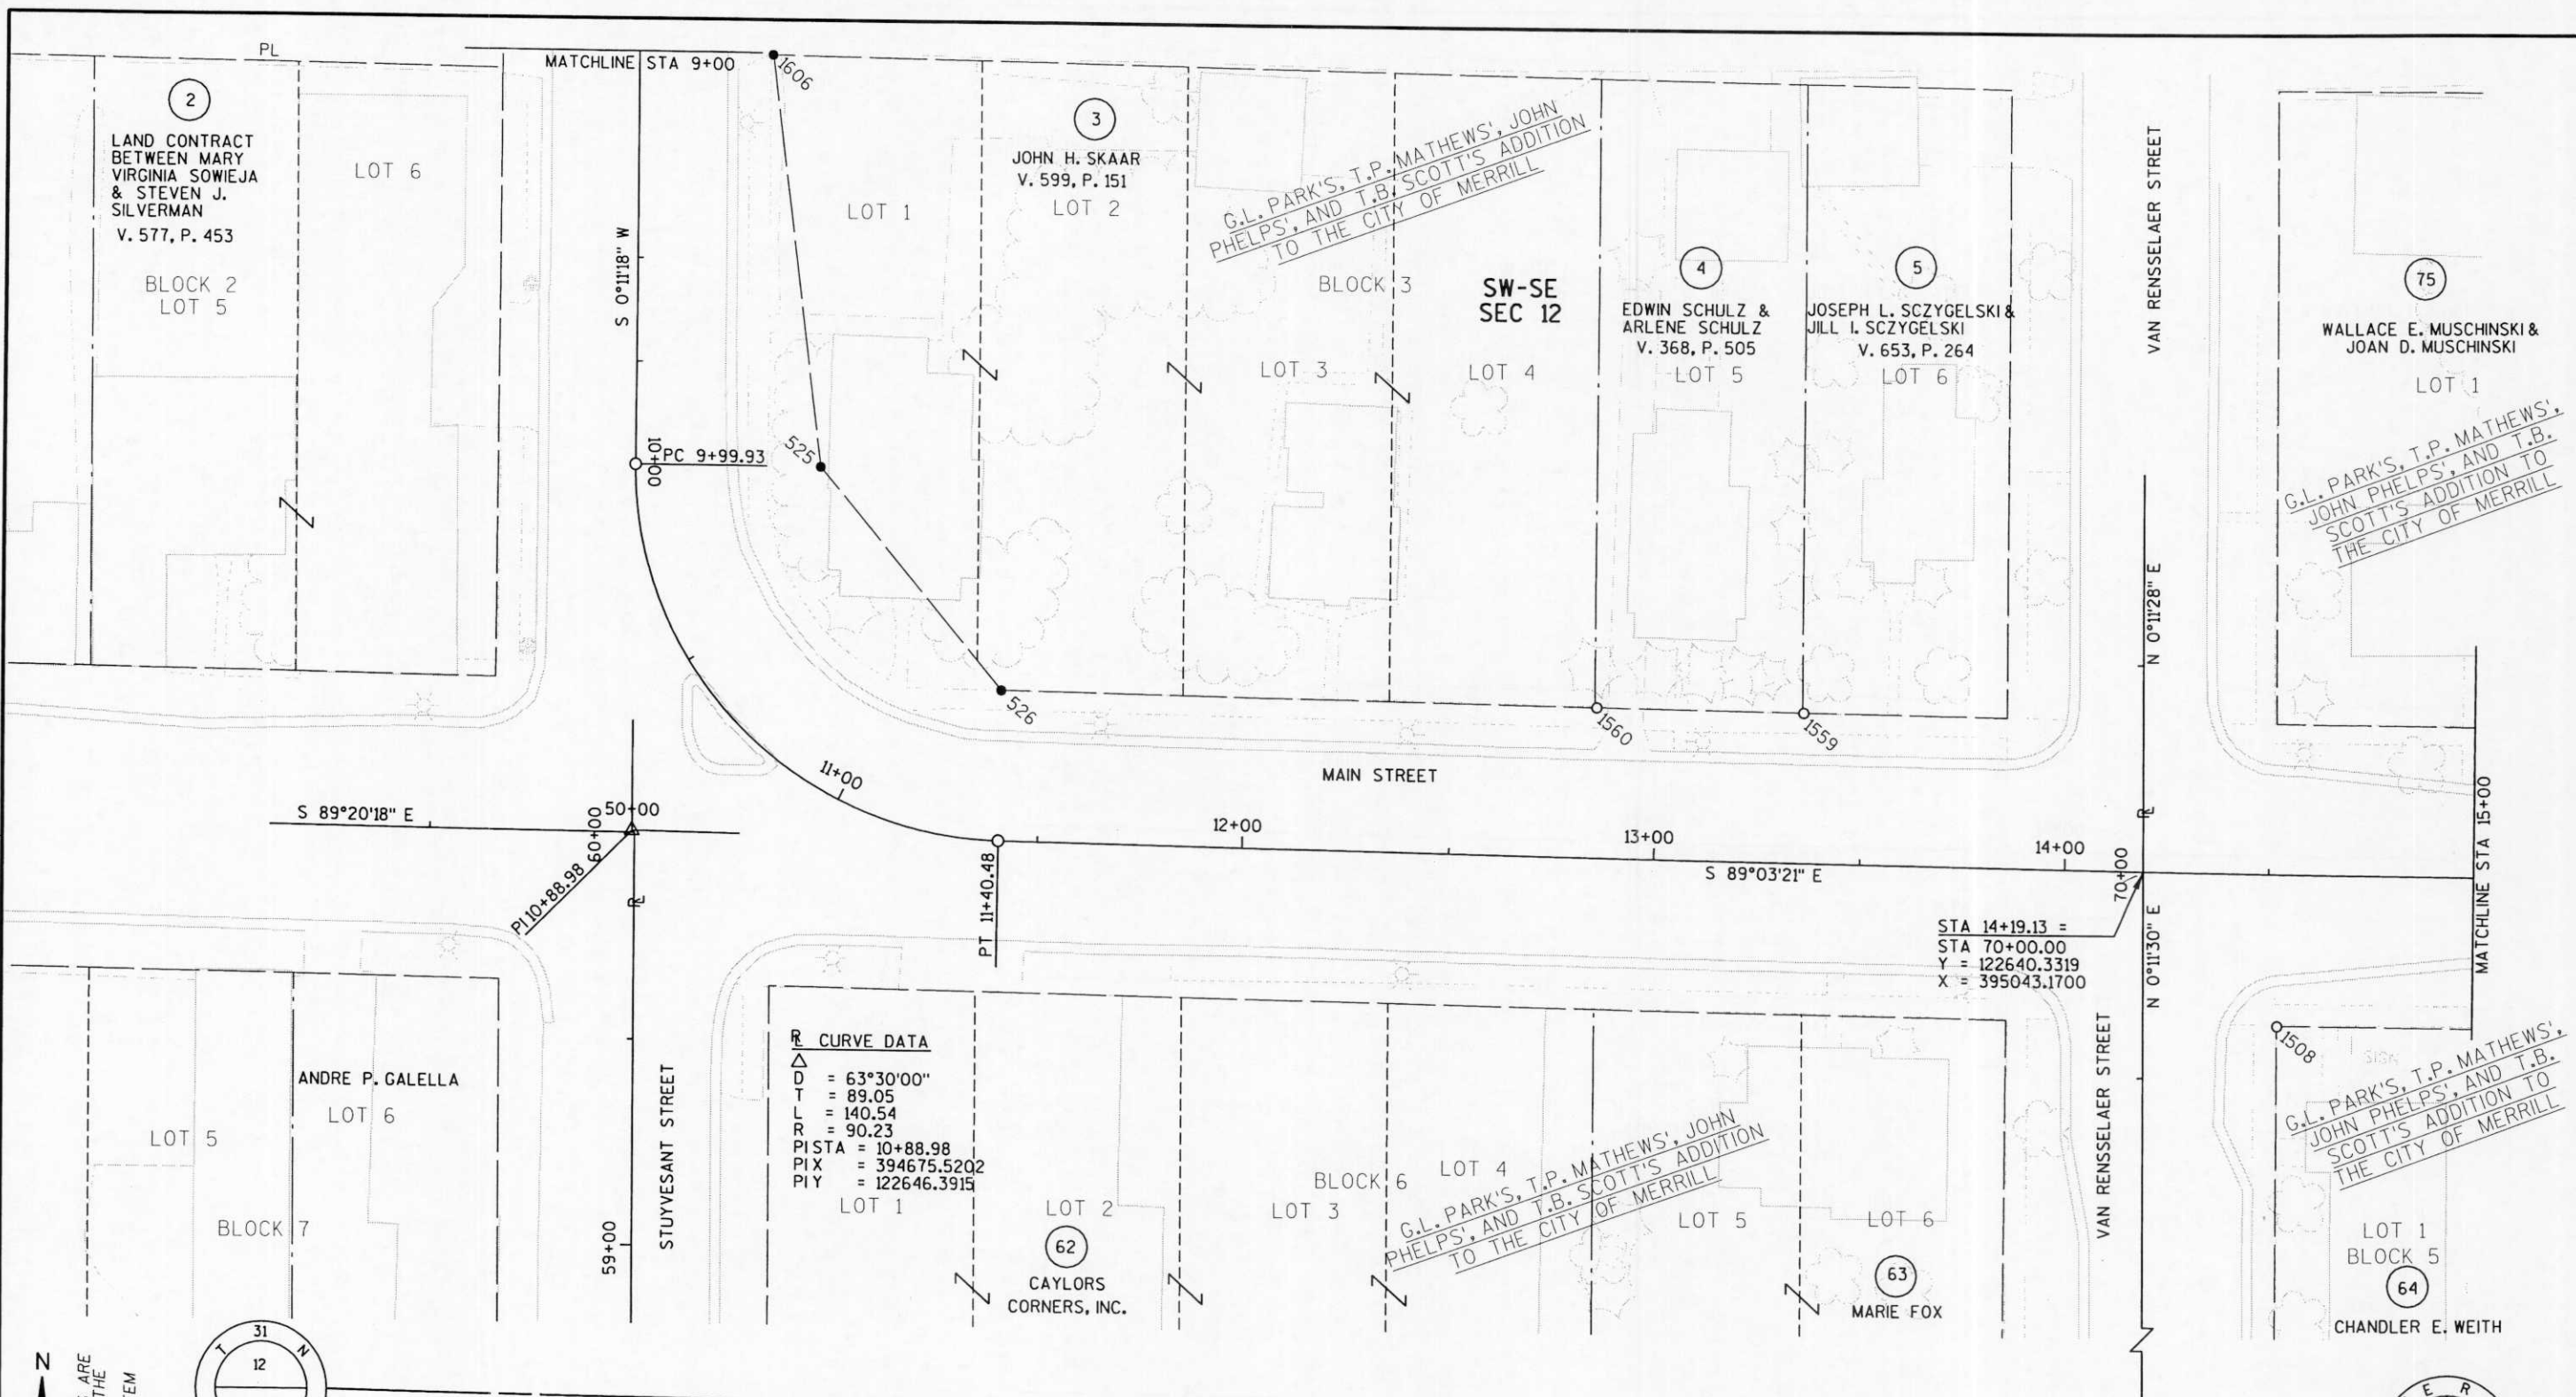

ALL COORDINATES ARE REFERENCED TO THE LINCOLN COUNTY COORDINATE SYSTEM

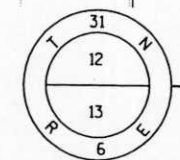

CALCULATED LOCATION
 Y = 121538.7076
 X = 393945.6028

LEGEND

- FOUND RIGHT OF WAY MONUMENT IN PLACE PER STATE R/W PROJECT #9016-06-21
- REPLACED SURVEY MONUMENT AS DESCRIBED IN MONUMENTATION CHART PAGE 4.2

RECEIVED BY LINCOLN COUNTY SURVEYOR THIS 12TH DAY OF December 2005
Tommy Dall
 COUNTY SURVEYOR



FOUND BERNSTEN ALUMINUM MONUMENT
 Y = 121497.8161
 X = 396615.2908

REVISION DATE	DATE 12-09-2005	SCALE, FEET 0 20 40	HWY: S.T.H. 64	PS&E SHEET NO: 4.
	GRID FACTOR N/A		COUNTY: LINCOLN	PS&E SHEET NO: 4.6
			MONUMENTATION RESTORATION	E

S224F