


S224G

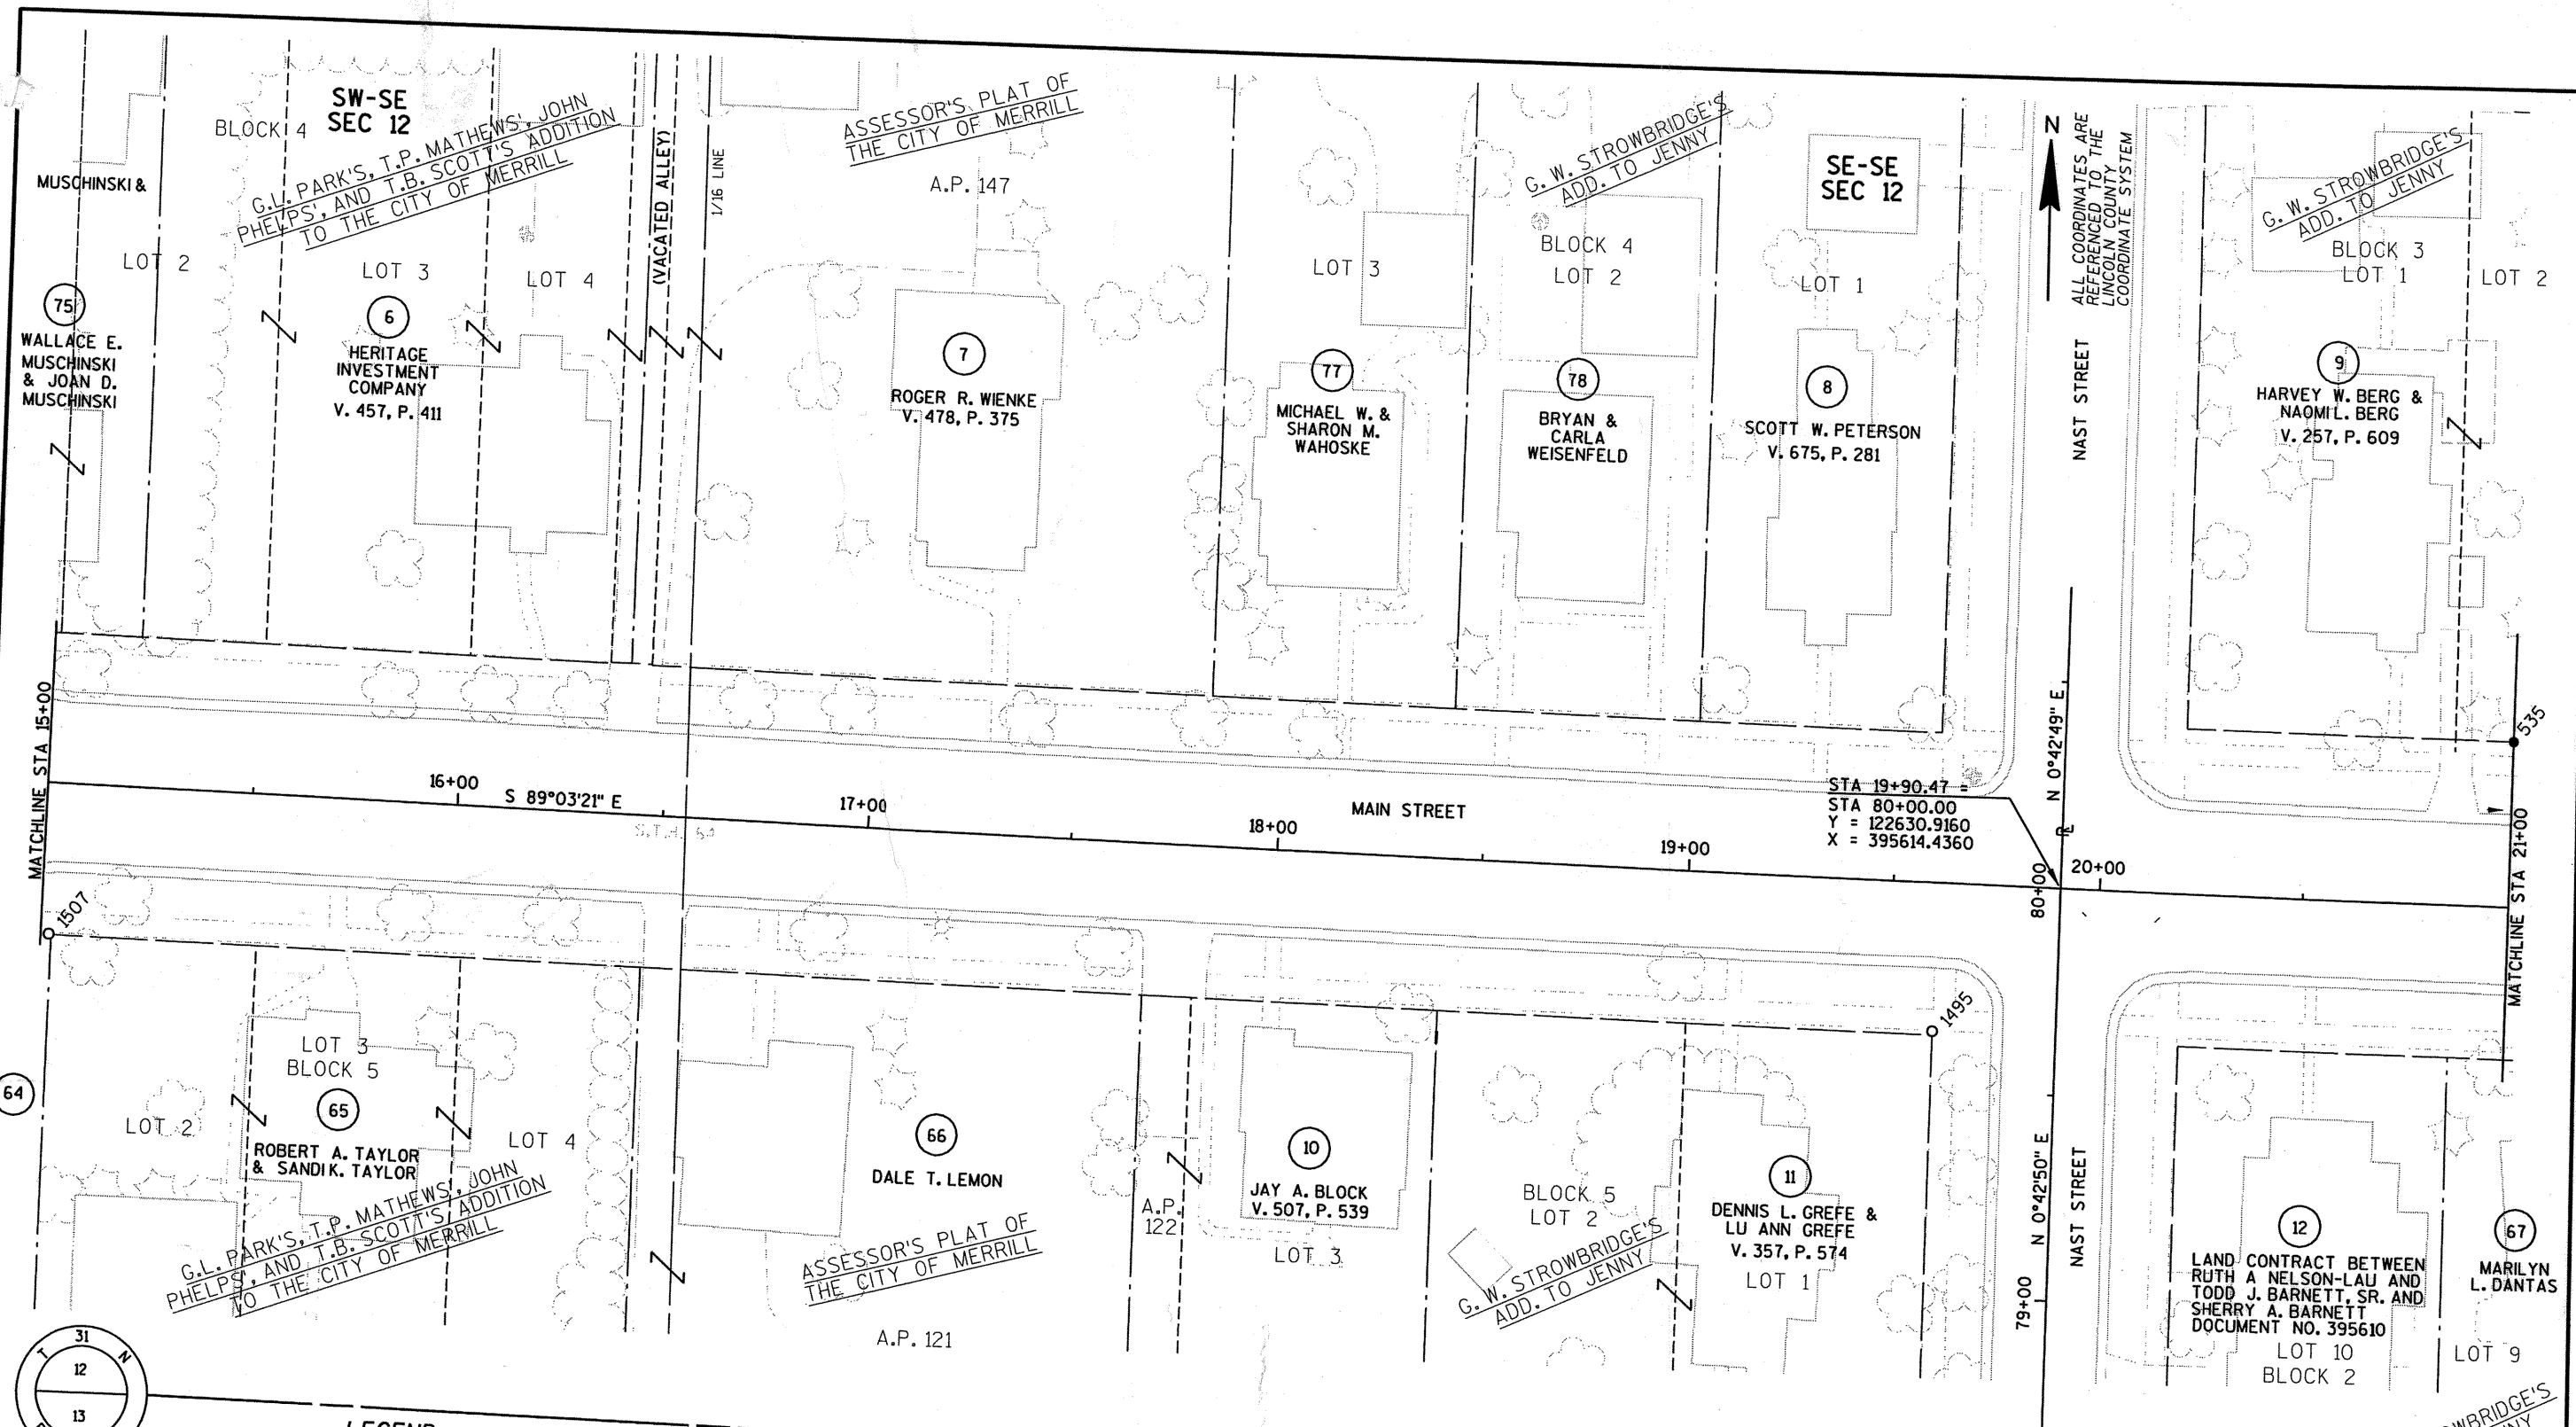


Y = 121538.7076
X = 393945.6028

LEGEND

- FOUND RIGHT OF WAY MONUMENT IN PLACE PER STATE R/W PROJECT #9016-06-21
- REPLACED SURVEY MONUMENT AS DESCRIBED IN MONUMENTATION CHART PAGE 4.2

RECEIVED BY LINCOLN COUNTY SURVEYOR THIS 12TH DAY OF December 20 05
Tony Dahl
COUNTY SURVEYOR

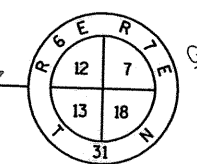

FOUND BERNSTEN ALUMINUM MONUMENT
Y = 121497.8161
X = 396615.2908

REVISION DATE	DATE 12-09-2005	SCALE, FEET 0 20 40	HWY: S.T.H. 64	MONUMENTATION RESTORATION	PS&E SHEET NO: 4.
	GRID FACTOR N/A		COUNTY: LINCOLN		PS&E SHEET NO: 4.7
FILE NAME : C:\my files\MERRILL MAP OF SURVEY\RDSTH6404.dgn		PLOT DATE: 12/9/2005	PLOT TIME: 10:50:25 AM	ORG DATE :	PLOT NAME :
				Originator : Dist	PLOT SCALE : N/A