


FILE NAME : C:\my files\MERRILL MAP OF SURVEY\RDSTH46406.dgn

PLOT DATE: 12/9/2005

PLOT TIME: 10:53:10 AM

ORG DATE :

PLOT NAME :



Originator : Dist

PLOT SCALE : N/A

WISDOT/CADDS SHEET 75

REVISION DATE	DATE 12-09-2005	GRID FACTOR N/A	SCALE, FEET 1" = 40'	COUNTY: LINCOLN	HWY: S.T.H. 64	MONUMENTATION RESTORATION	PS&E SHEET NO: 4.9
							PS&E SHEET NO: 4

- LEGEND**
- FOUND RIGHT OF WAY MONUMENT IN PLACE PER STATE R/W PROJECT #9016-06-21
 - REPLACED SURVEY MONUMENT AS DESCRIBED IN MONUMENTATION CHART PAGE 4.2

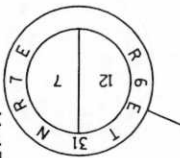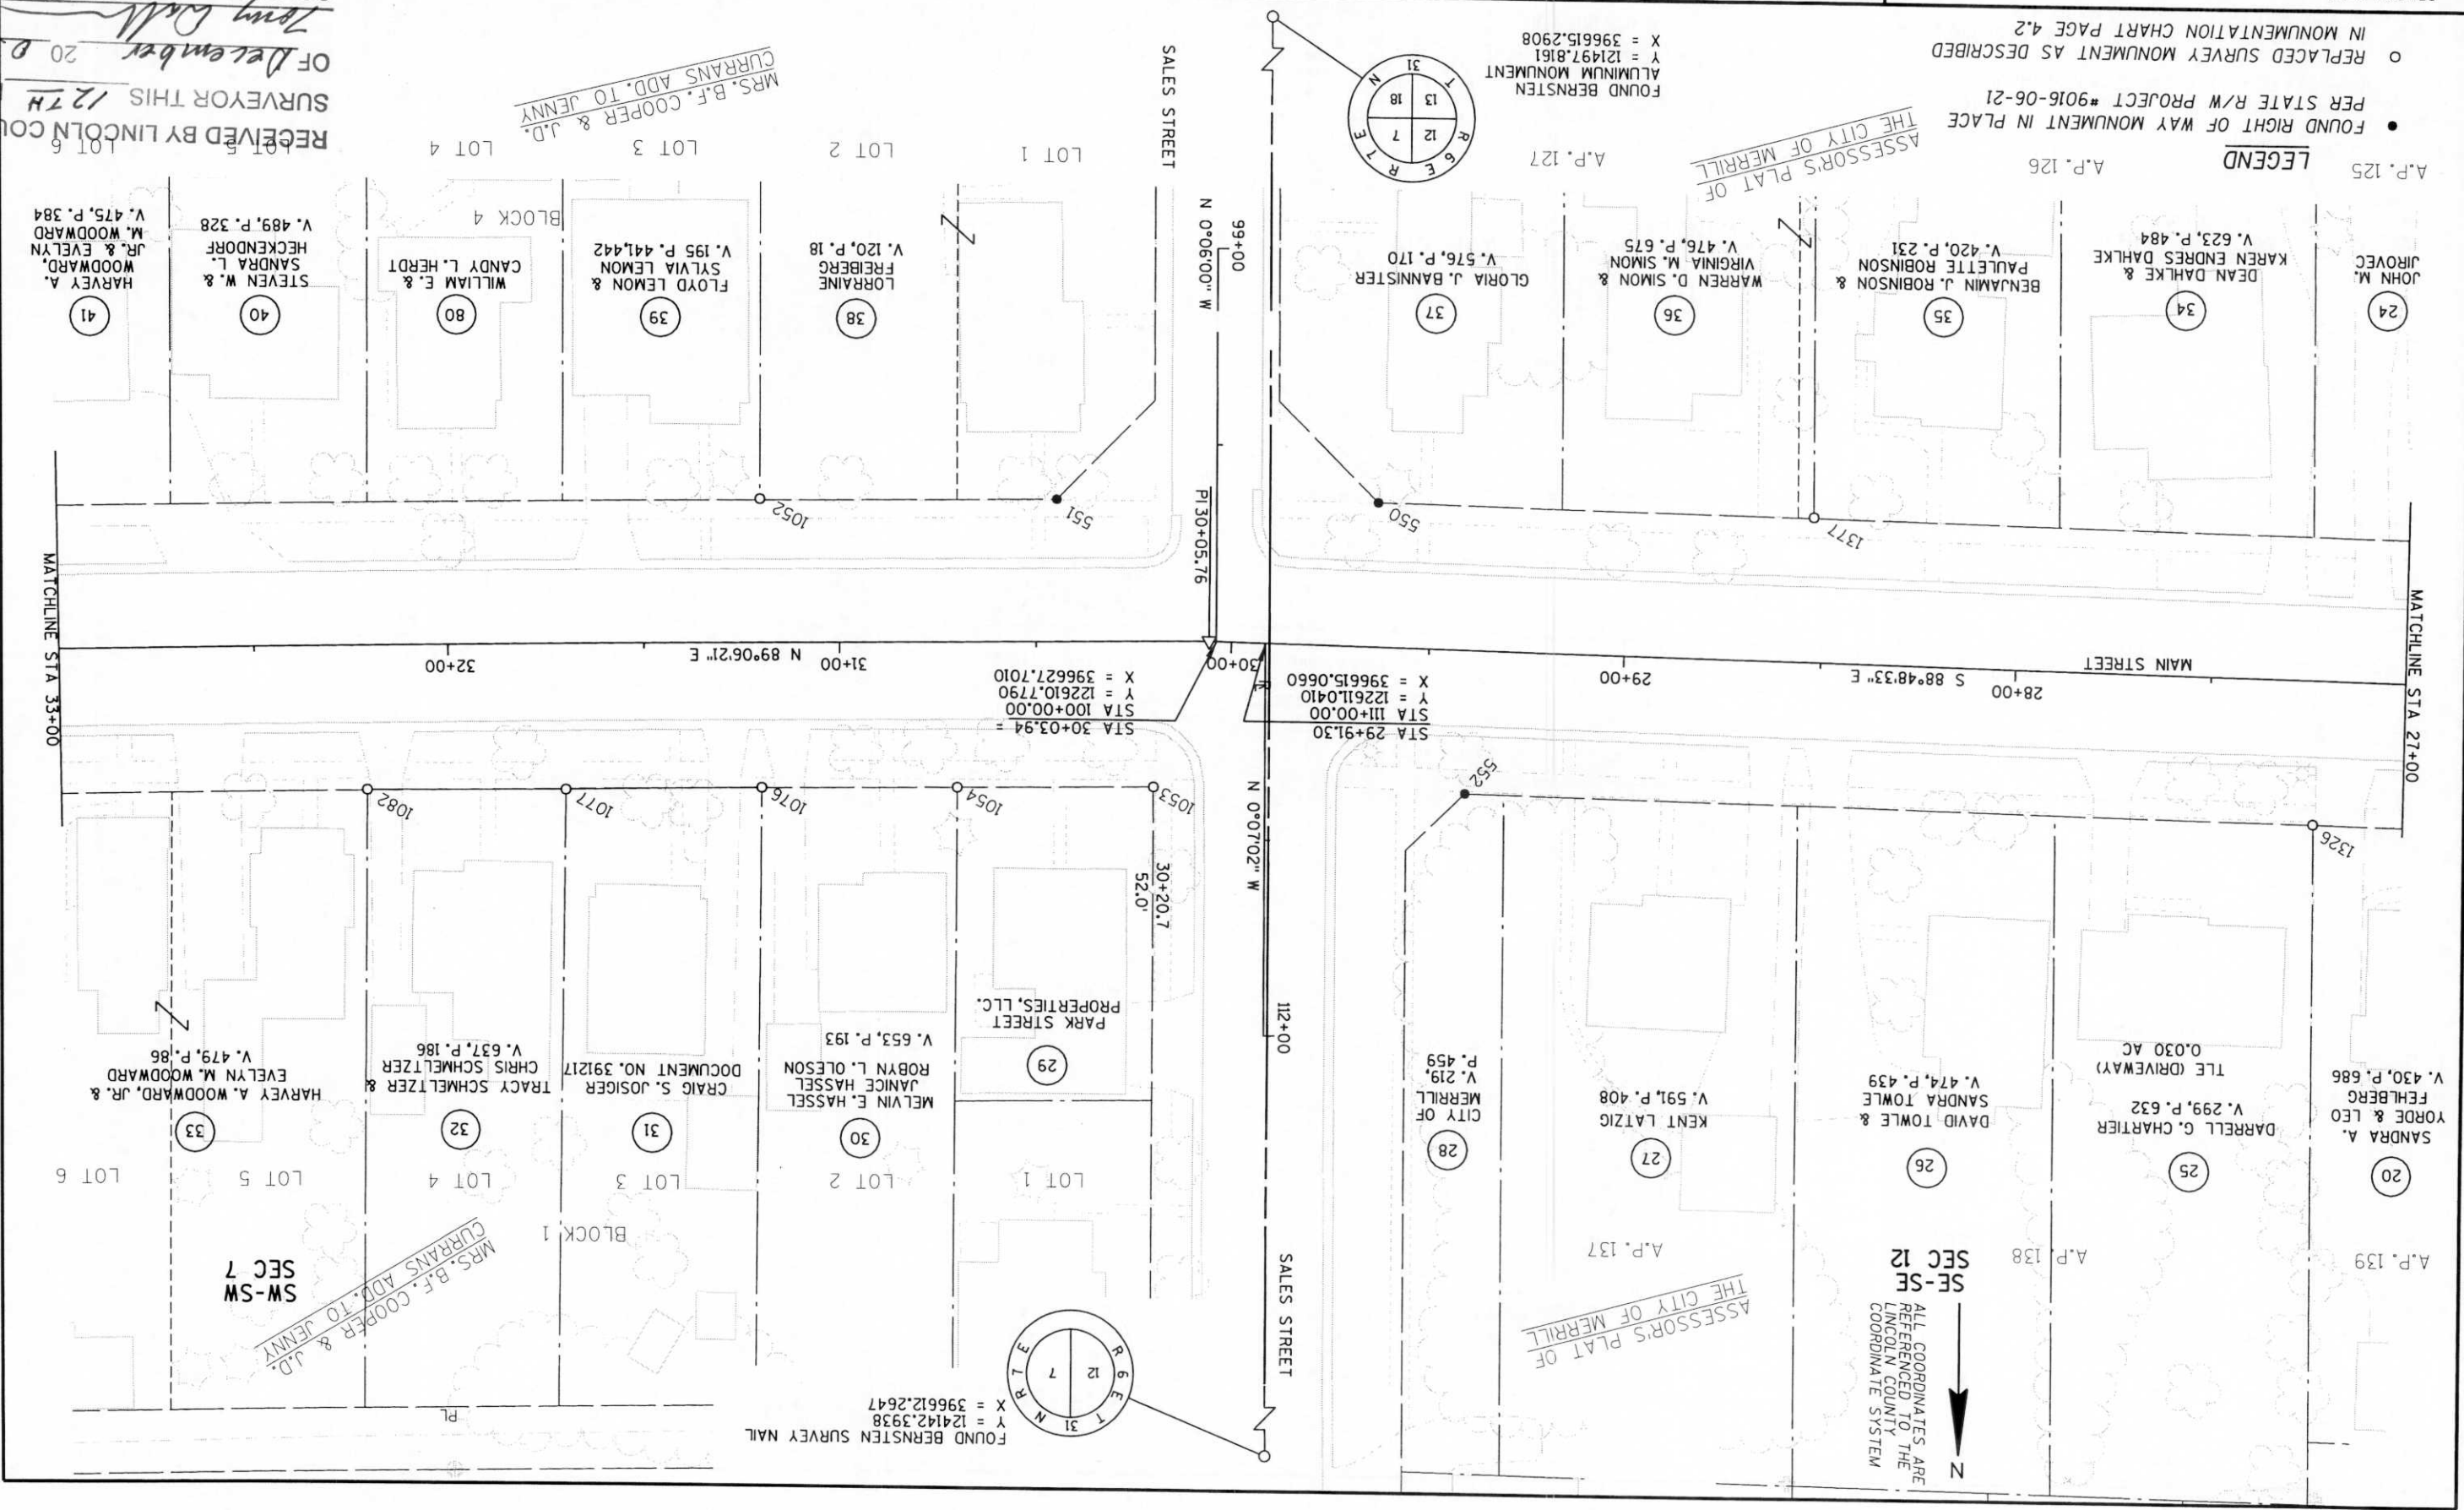

SE-SE
ALL COORDINATES ARE REFERENCED TO THE LINCOLN COUNTY COORDINATE SYSTEM

ASSESSOR'S PLAT OF THE CITY OF MERRILL

MRS. B.F. COOPER & J.D. CURRANS ADD. TO JENNY SW-SW SEC 7

MRS. B.F. COOPER & J.D. CURRANS ADD. TO JENNY

RECEIVED BY LINCOLN COUNTY SURVEYOR THIS 12TH DAY OF December 20 05
Jenny Dahl

S224I