
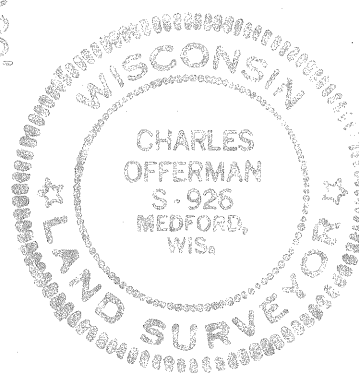


# MINK CAPITAL SURVEYING, INC.

Medford, Wisconsin

SURVEYING SERVICES  
 Subdivisions  
 Certified Surveys  
 Property Surveys  
 Topographic Mapping  
 Street Improvements  
 Route Locations  
 Plot Plans

PART OF THE SW 1/4 OF THE  
 SE 1/4 OF SEC. 2, T.31N., R.6E.,  
 LINCOLN COUNTY, WISCONSIN.

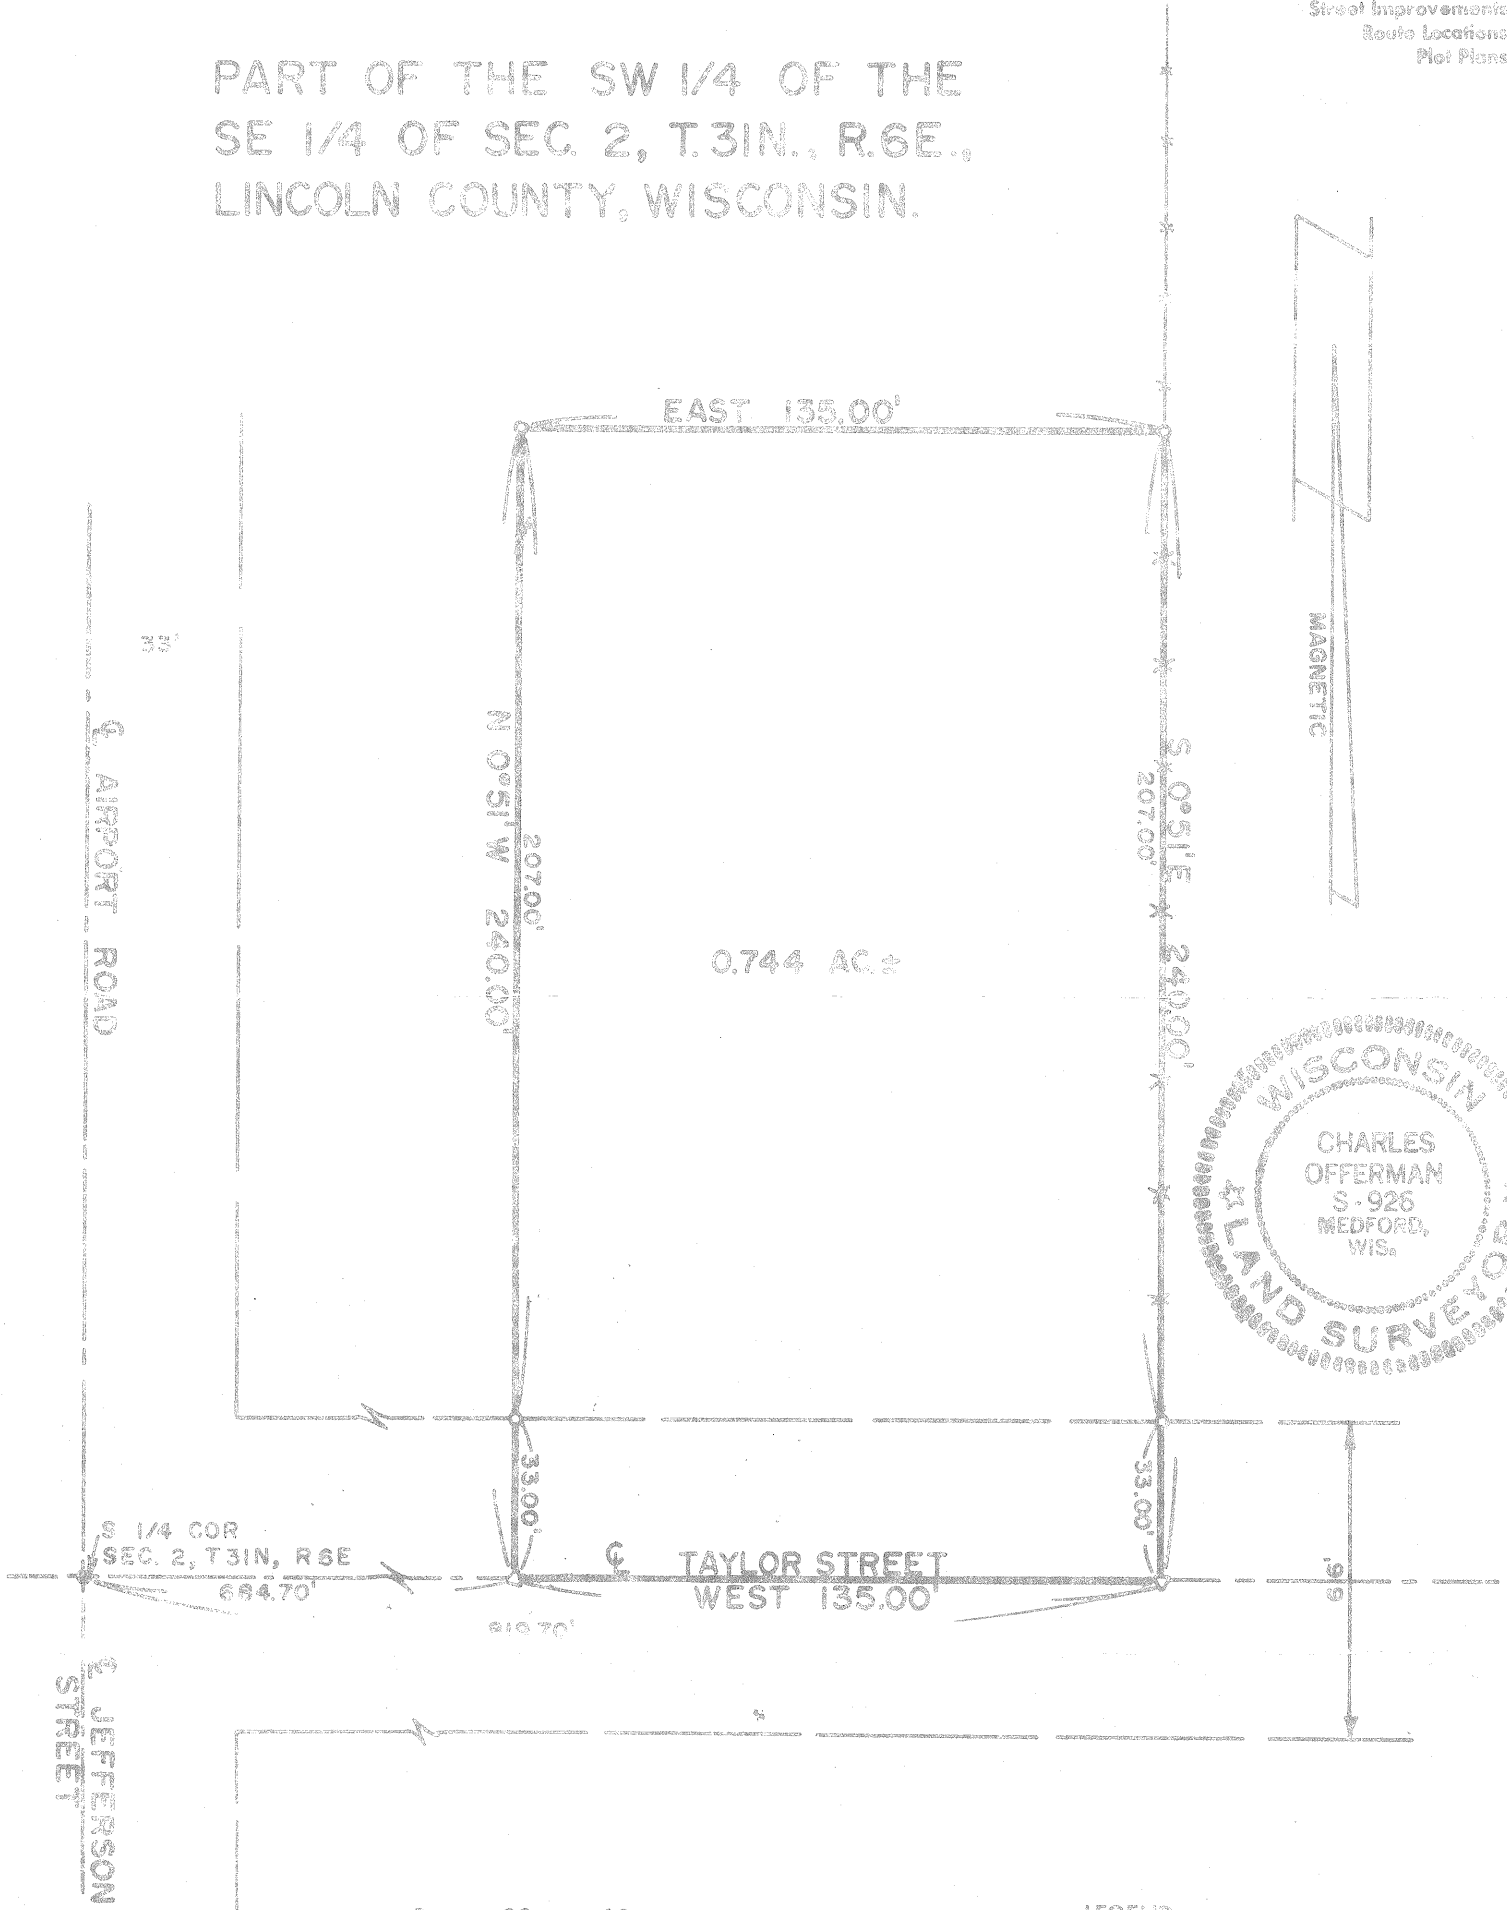

Scale of Map: 1 inch = 40'



STATE OF WISCONSIN }  
 COUNTY OF TAYLOR } ss

- LEGEND**
- Iron Pipes Found
  - 1" x 24" Iron Pipes Set, 1.13 lb./ft.
  - Stone Mon. Found
  - △ Iron Pine Set
  - ⊙ 2" x 30" Iron Pipes Set, 3.65 lb./ft.
  - \*\*\* FENCE

I, CHARLES OFFERMAN, Land Surveyor of the State of Wisconsin, do hereby certify that on JUNE 7, 1972, I surveyed the above described property according to official records and that the accompanying map is a true and correct representation of the exterior boundaries of the land surveyed, that all buildings and improvements lie wholly within the boundary lines, and that no encroachments by adjacent property owners appear from said survey except as indicated.

**B**

*Charles Offerman*  
 Registered Land Surveyor  
 RLS-926