

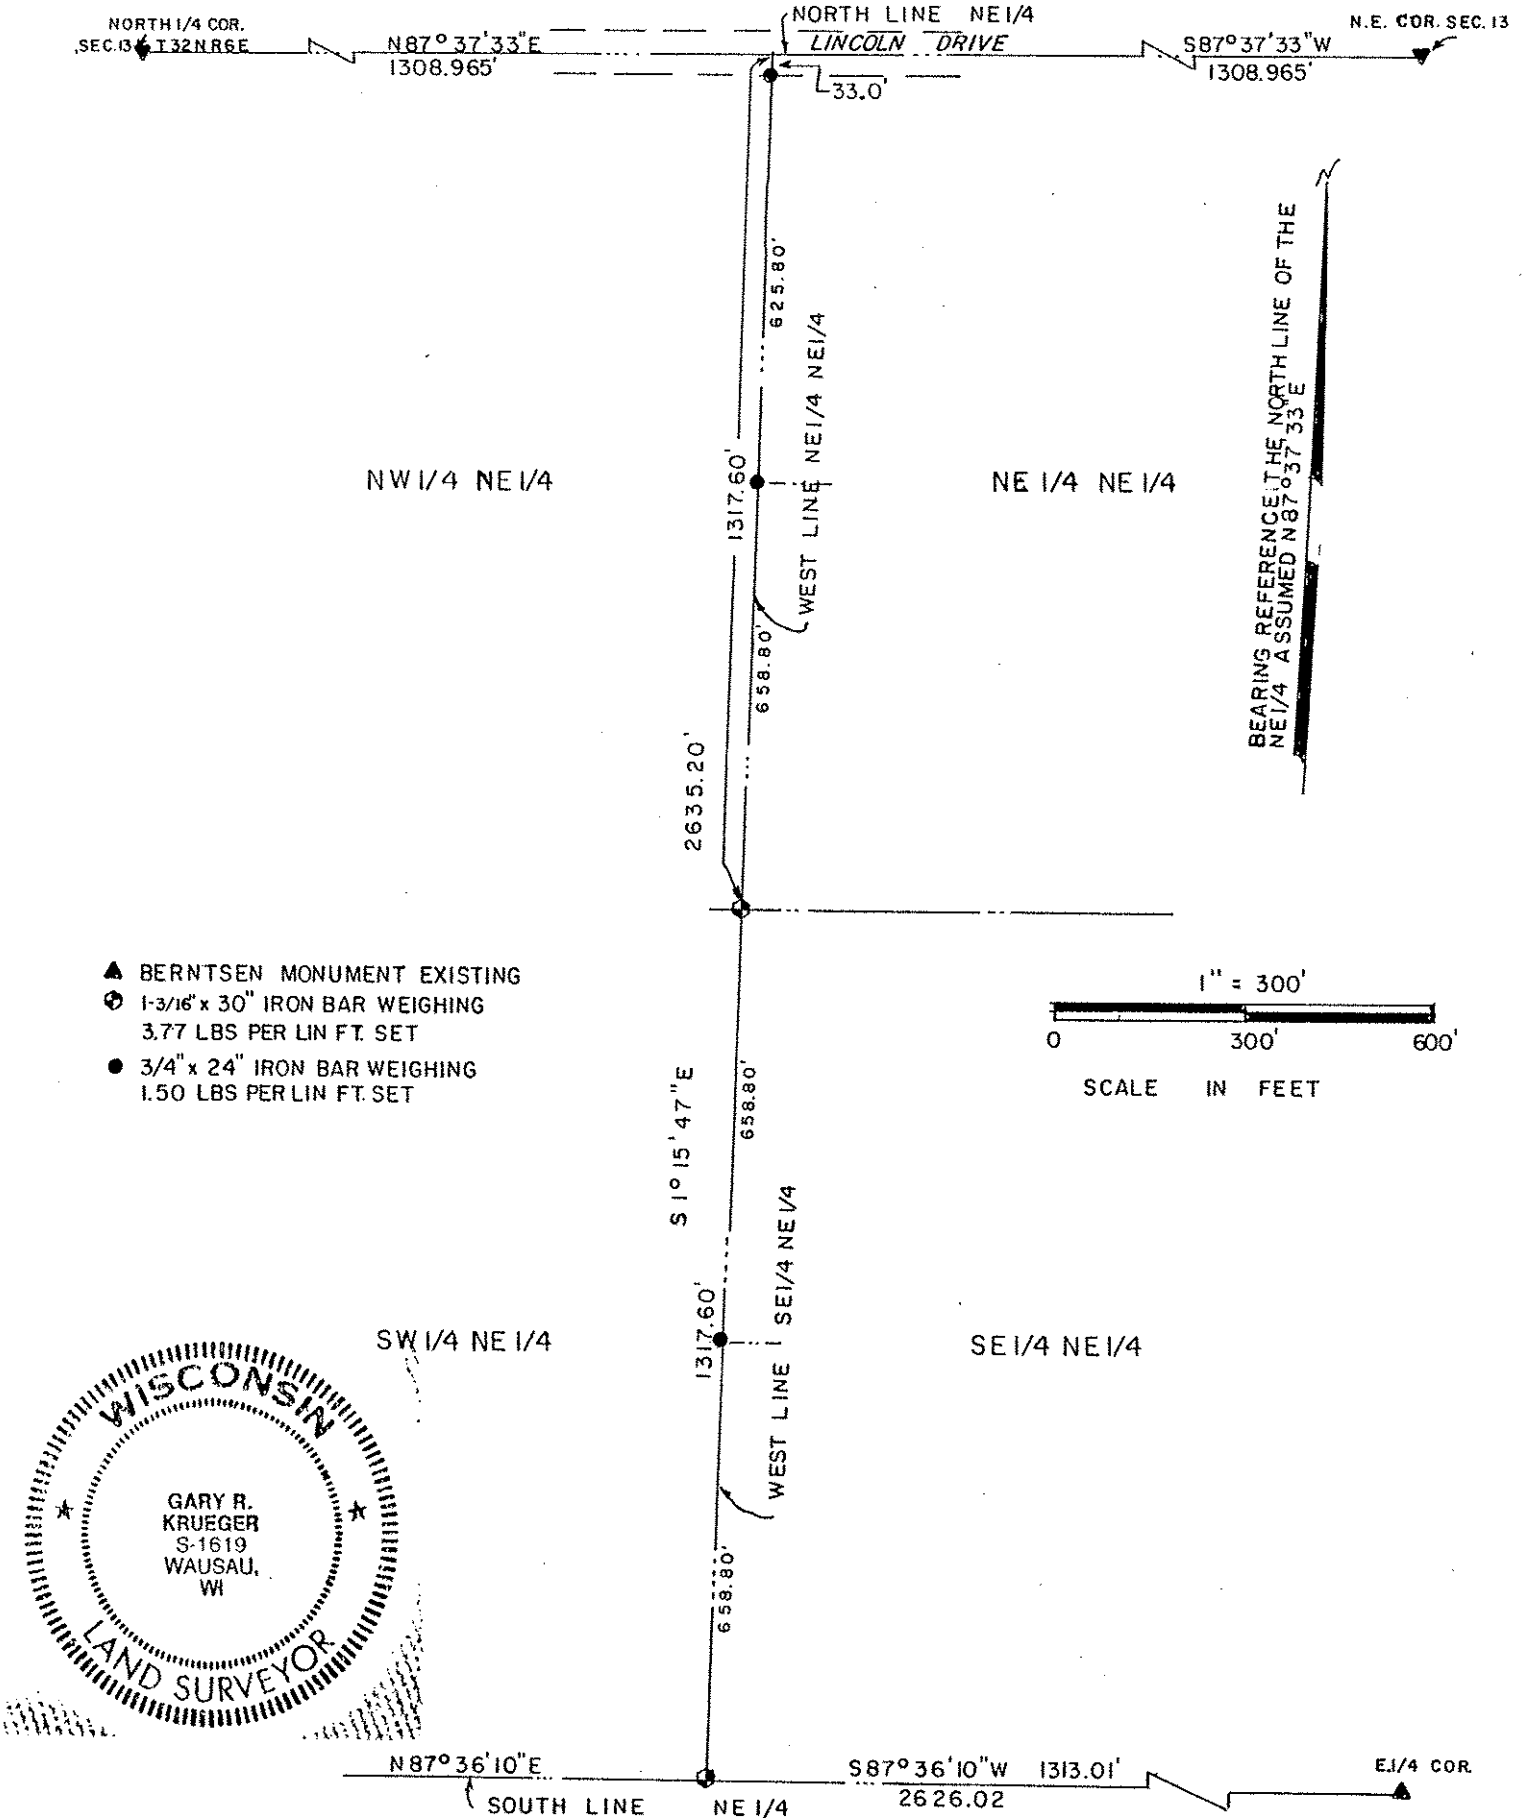


**SURVEY IN THE NE 1/4 SECTION 13 T-32N R6E  
LINCOLN COUNTY**

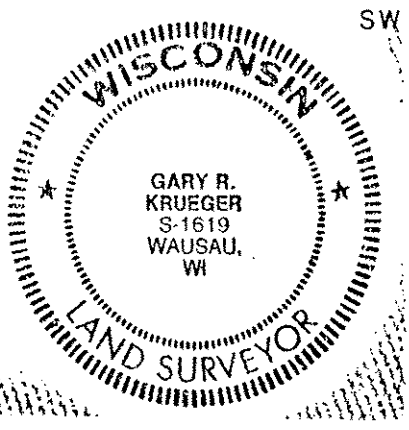

- ▲ BERNTSEN MONUMENT EXISTING
- ⊕ 1-3/16" x 30" IRON BAR WEIGHING 3.77 LBS PER LIN FT. SET
- 3/4" x 24" IRON BAR WEIGHING 1.50 LBS PER LIN FT. SET

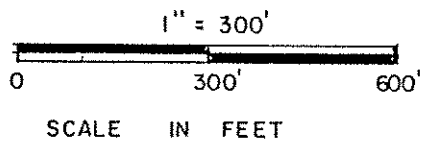

PLAT OF SURVEY MAP

I, Gary R. Krueger, Registered Land Surveyor, do hereby certify: That I have surveyed and mapped the property lines as shown hereon.

Prepared by:  
SURVEYING SPECIALISTS  
220 Sherman Street  
Wausau, WI 54401

  
 Gary R. Krueger RLS NO. 1619  
 Survey completed May 22, 1991

**S329B**  
**RECEIVED JUN 25 1991**