


LOTS 17 & 18, BLOCK 1, R. C. THIELMAN'S 2ND ADD.
 TO THE
 CITY OF TOMAHAWK
 BEING IN
 SEC. 4, T. 34 N., R. 6 E., LINCOLN COUNTY, WI.

SE SE


PUTNAM ST. 66

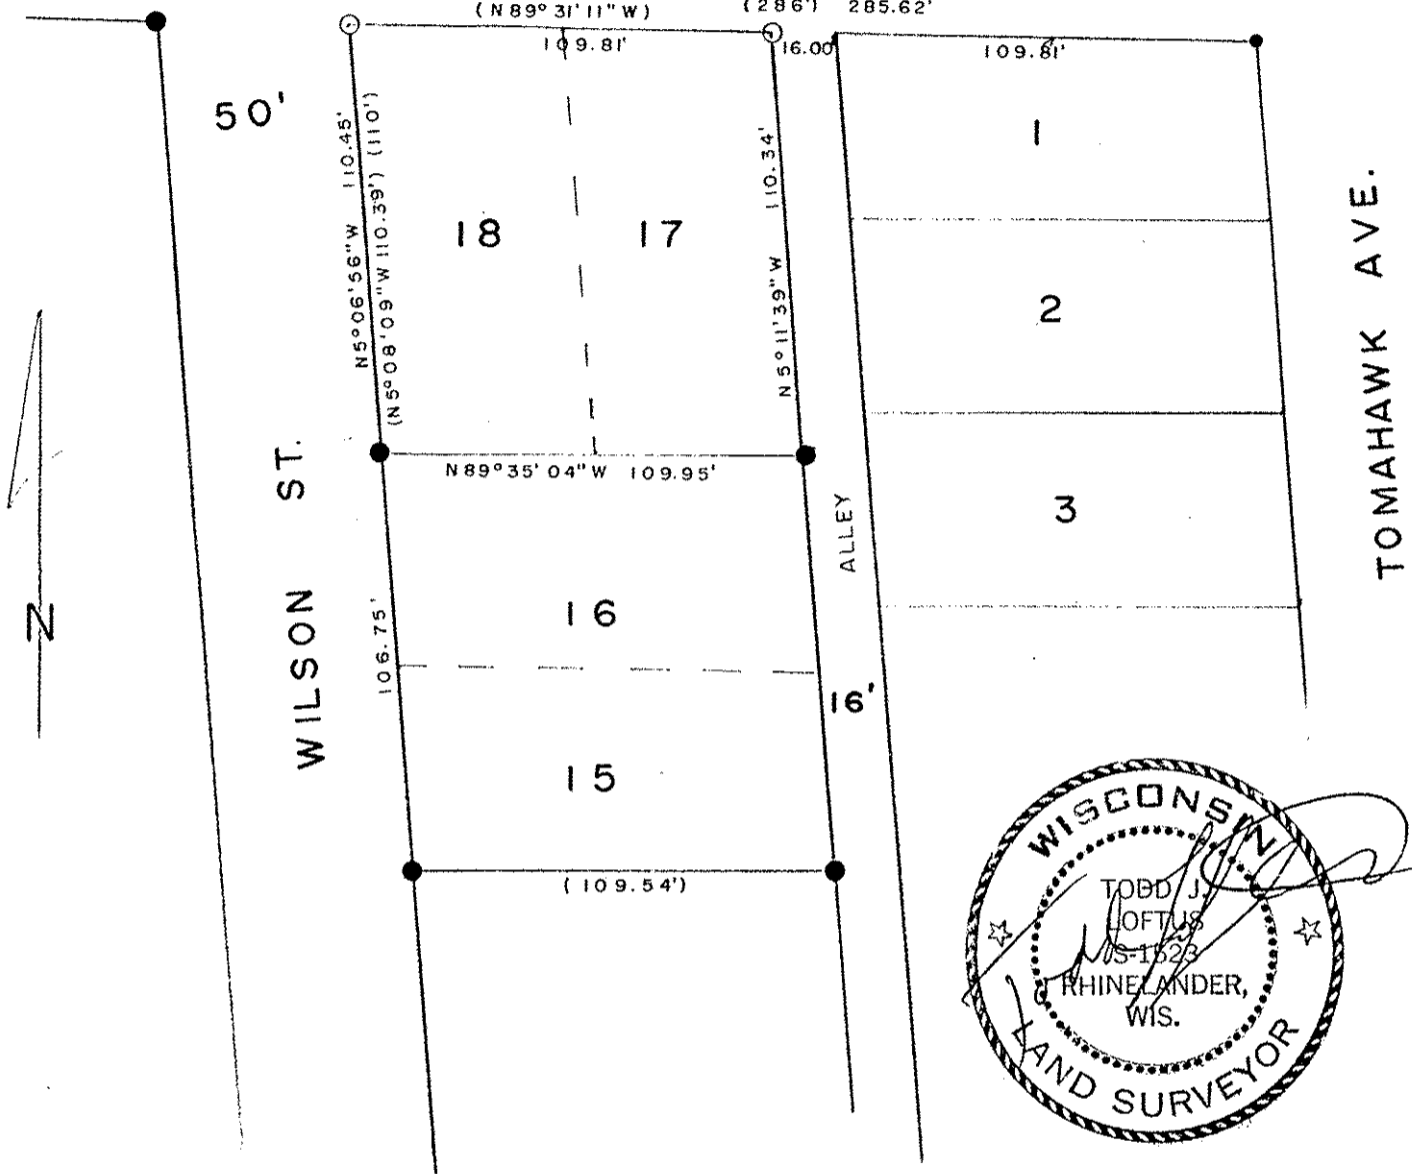

LEGEND

- 1" IRON PIPE SET
- IRON PIPE FOUND
- 5/8" IRON ROD FOUND
- (0.00') BEARING & DISTANCE OF RECORD

SCALE

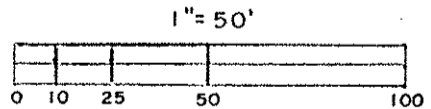

6/25/1990

North is referenced to the West line of Block 1 being a recorded bearing of N 5° 08' 09" W.

I, Todd Loftus, Registered Land Surveyor hereby certify that I have surveyed the property shown hereon. That this map represents an accurate survey of said property to the best of my knowledge & belief. That I have performed this survey by order of Harold Burton and that I have complied with the applicable requirements of the Wisconsin Administrative Code A.E. 7.01. Description on separate sheet.

S343B