









PLAT OF SURVEY


A PART OF LOT 10 OF THE PLAT OF ROAD LAKE SUBDIVISION, BEING A PART OF GOVERNMENT LOT 3 OF SECTION 14, TOWNSHIP 34 NORTH, RANGE 6 EAST, TOWN OF BRADLEY, LINCOLN COUNTY, WISCONSIN.

NORTHSTAR SURVEYING LLC
 P.O. BOX 505 - TOMAHAWK, WI 54487
 (715) 453-9000

LEGEND

-  SURVEYED LOT LINE
-  LOT LINE OF RECORD
-  24' DRIVEWAY EASEMENT LINE
-  UTILITY EASEMENT LINE
-  FOUND 1" IRON PIPE
-  FD. 1" IP BENT OVER - BOTTOM VERTICAL - REPLACED AS NOTED
-  FOUND 1-1/4" REBAR
-  SET LATH ON DRIVEWAY ESMT. LINE

CURVE DATA
 L=11.01
 R=200.55
 Delta=03°08'45"
 Ch.= S81°58'51.5"E 11.01'

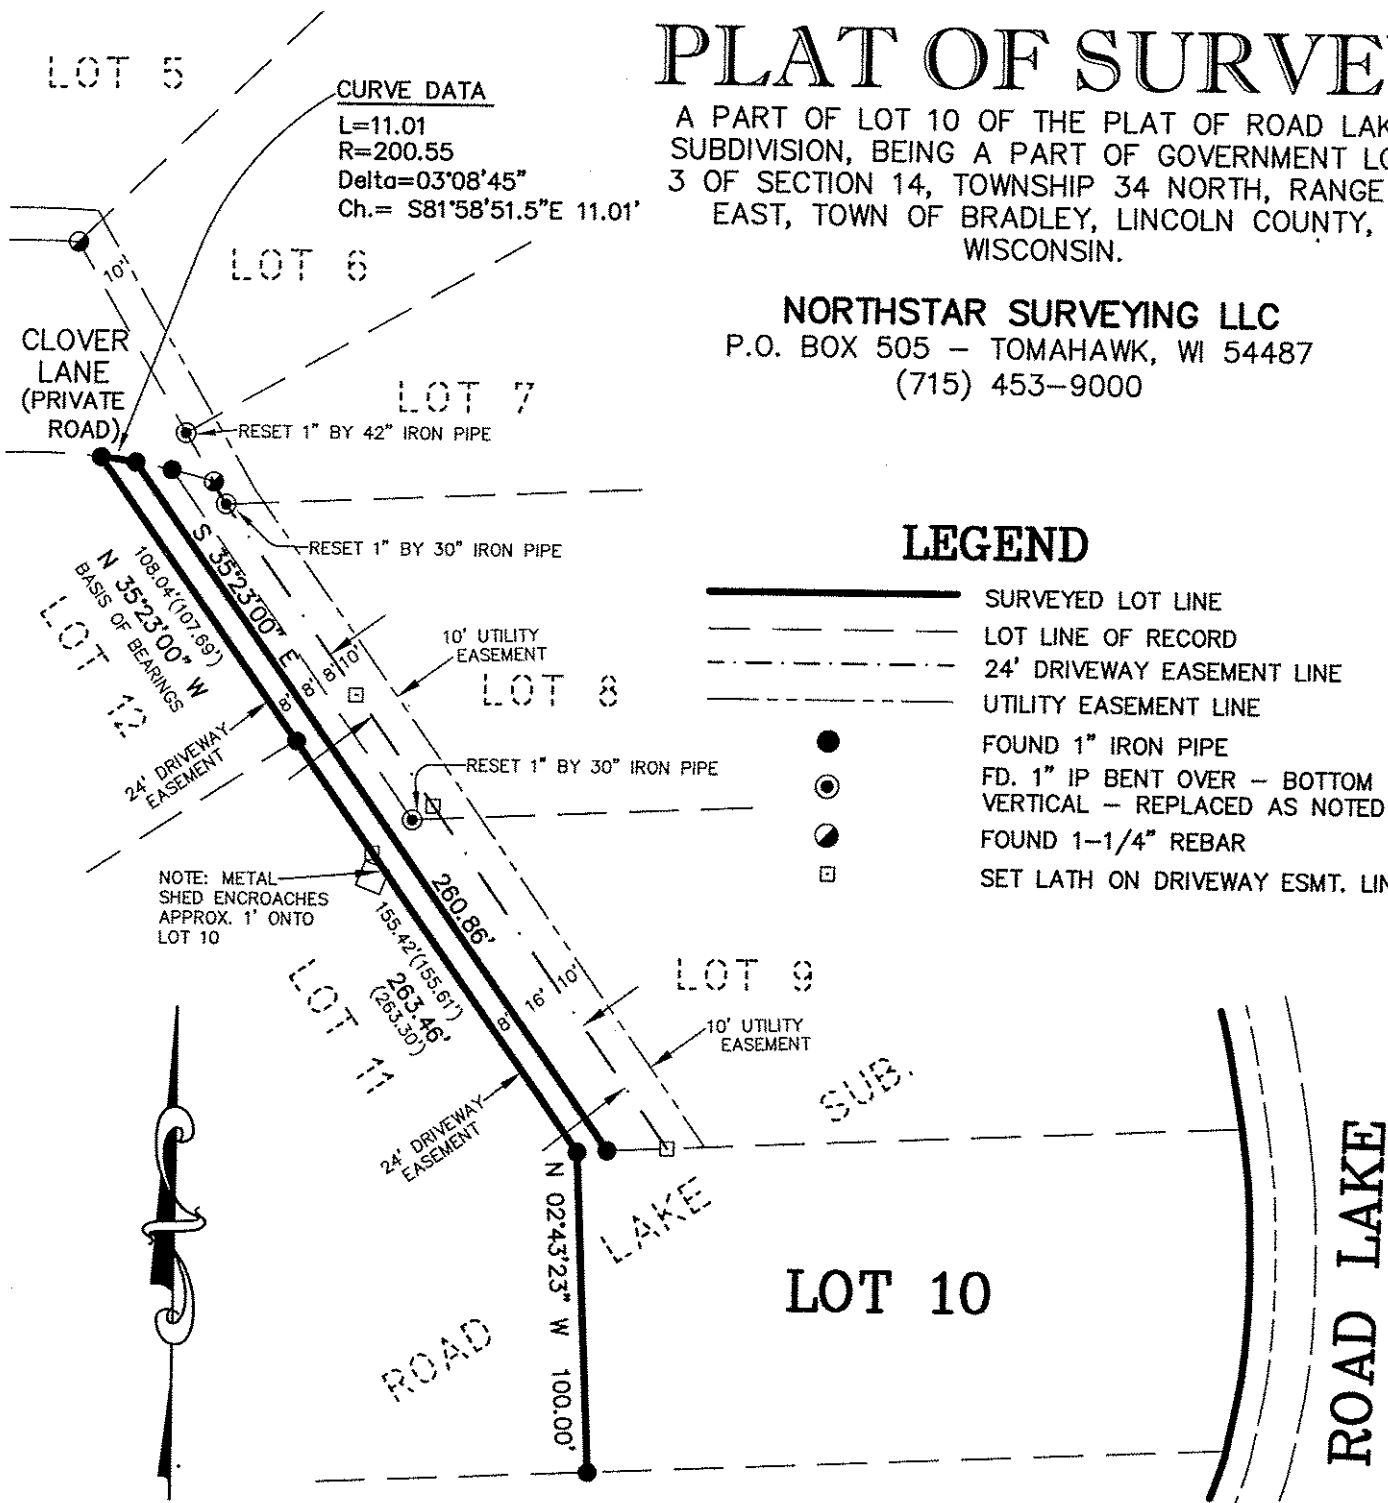

NOTE: METAL SHED ENCRACHES APPROX. 1' ONTO LOT 10

UNPLATTED LANDS


BASIS OF BEARINGS:

THE LINE COMMON TO LOTS 10, 11 AND 12, WHICH IS RECORDED TO BEAR N35°23'00"W ON THE PLAT OF ROAD LAKE SUBDIVISION.

RECEIVED BY LINCOLN COUNTY

SURVEYOR THIS 12TH DAY OF March 20 04
 Tony Dahl

GRAPHIC SCALE

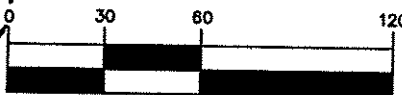

1 inch = 60 ft.

SURVEYOR'S CERTIFICATE COUNTY SURVEYOR


THE WEST LINE OF LOT 10, THE 8' WIDE STRIP OF LOT 10 EXTENDING NORTHWESTERLY TO CLOVER LANE, AND THE NORTHEASTERLY LINE OF THE 24 FOOT WIDE ACCESS EASEMENT TO LOT 10, ALL OF THE PLAT OF "ROAD LAKE SUBDIVISION", BEING A PART OF GOVERNMENT LOT 3 OF SECTION 14, TOWNSHIP 34 NORTH, RANGE 6 EAST, TOWN OF BRADLEY, LINCOLN COUNTY, WISCONSIN.

I, MATTHEW E. HOGLUND, REGISTERED LAND SURVEYOR OF THE STATE OF WISCONSIN, DO HEREBY CERTIFY THAT BY THE ORDER OF GENE RIETH OF VACATIONLAND PROPERTIES TOMAHAWK LLC, AGENT FOR THE OWNER, I HAVE MADE THIS SURVEY OF THE ABOVE DESCRIBED PROPERTY ACCORDING TO THE OFFICIAL RECORDS AND THAT TO THE BEST OF MY KNOWLEDGE AND BELIEF THIS MAP IS A CORRECT REPRESENTATION THEREOF.

DATED THIS 4th DAY OF March, 2004



NORTHSTAR SURVEYING LLC
 BY: MATTHEW E. HOGLUND,
 WI LAND SURVEYOR, S-1910

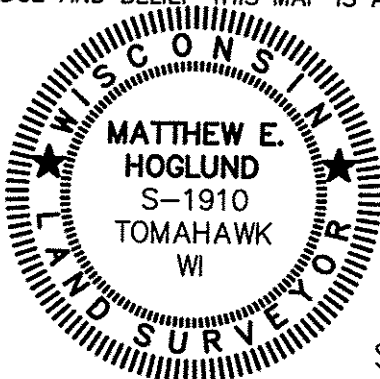

SHEET 1 OF 1

S345A