



CLIENT: Borins, Halpern & Stromberg
 700 Statler Towers
 Buffalo, NY 14020

MORTGAGE SURVEY

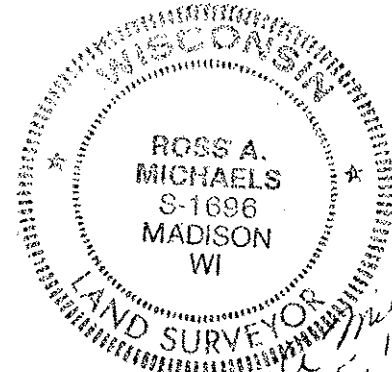

Ross A. Michaels
May 5, 1989

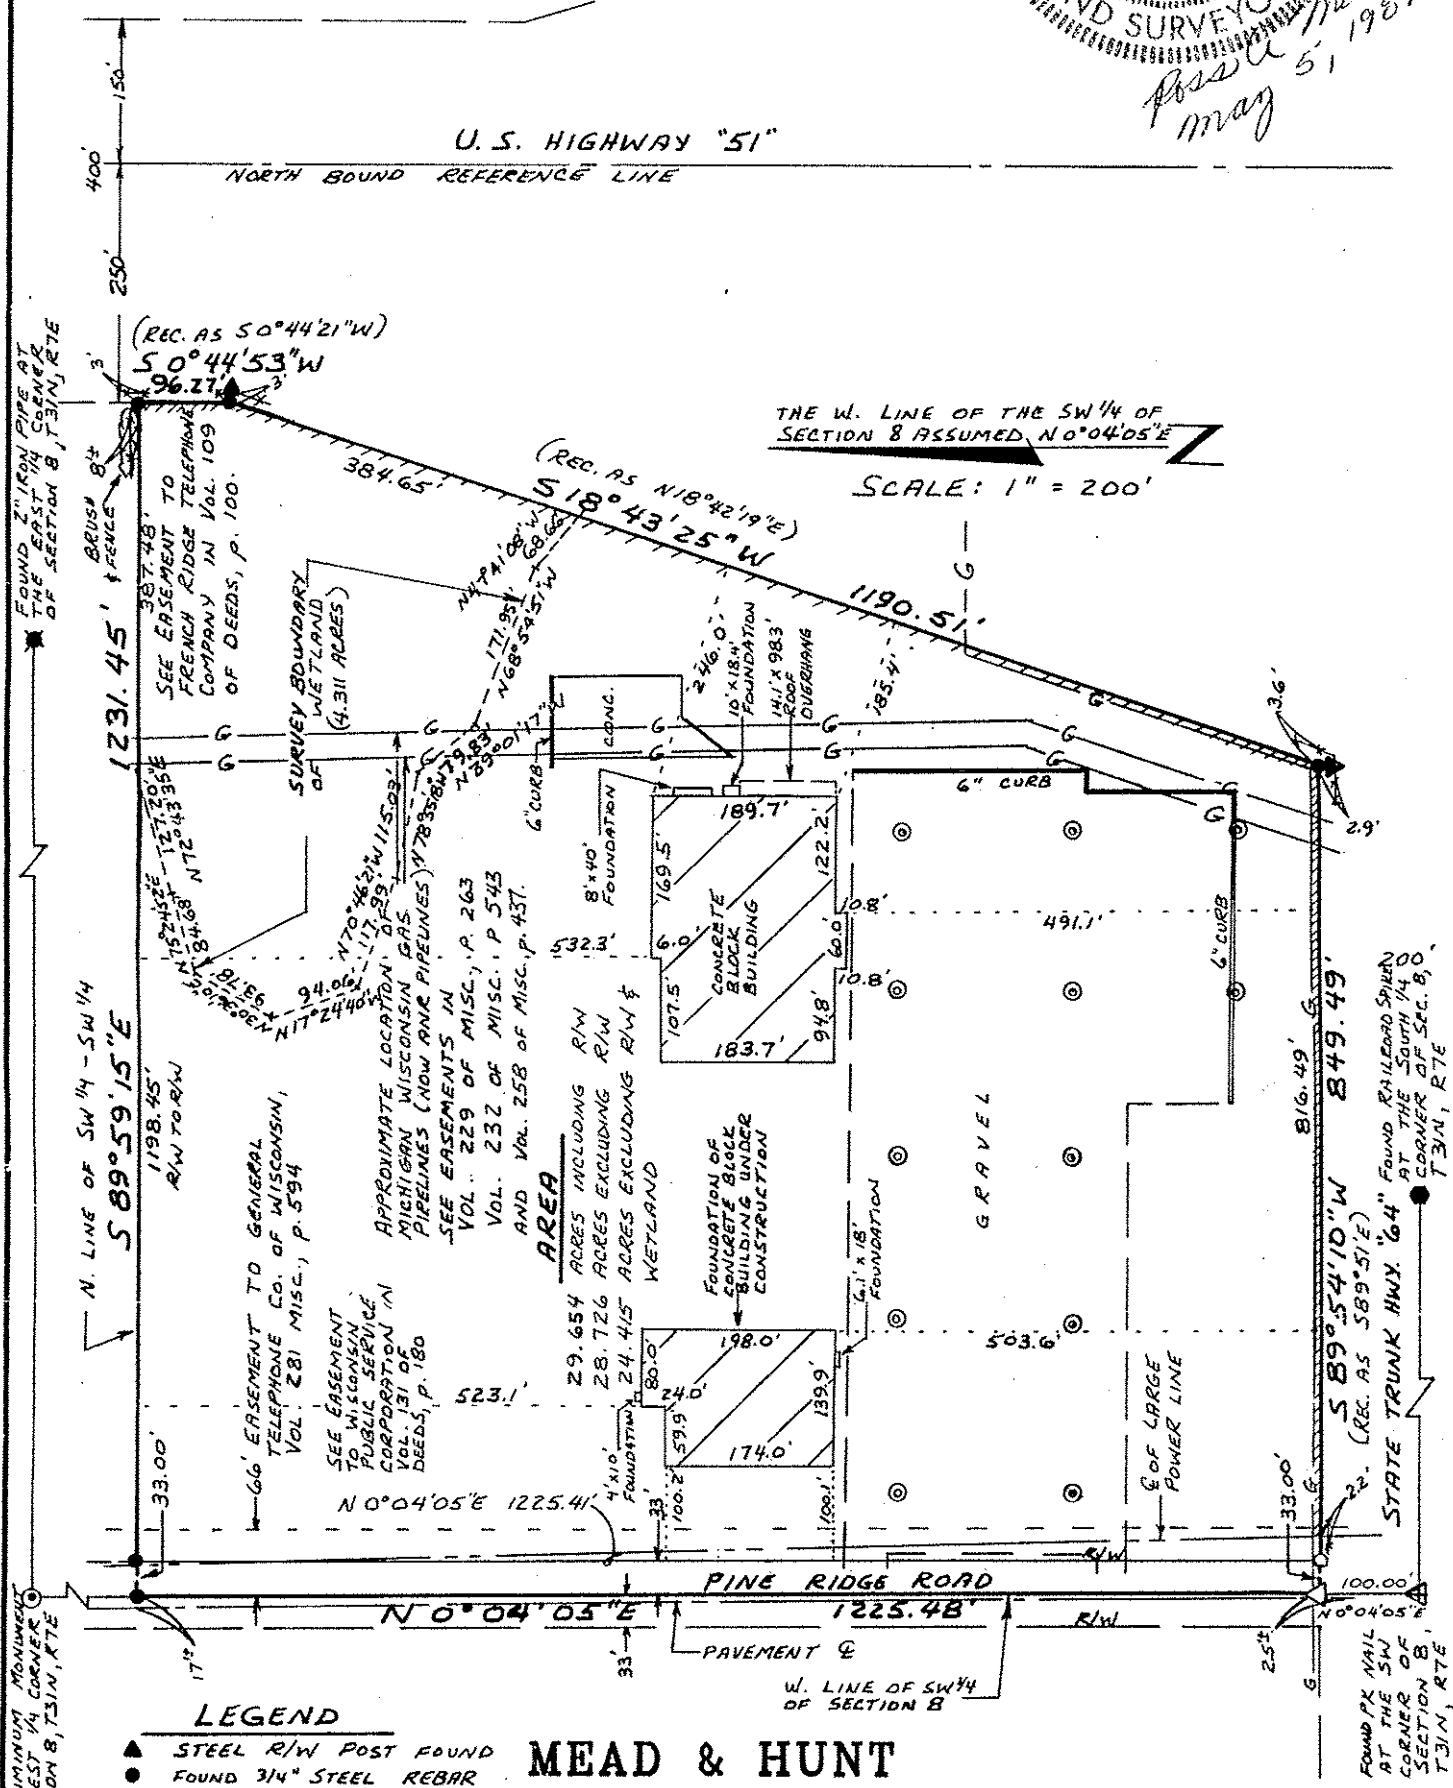

THE W. LINE OF THE SW 1/4 OF SECTION 8 ASSUMED N0°04'05"E
 SCALE: 1" = 200'

LEGEND

- ▲ STEEL R/W POST FOUND
- FOUND 3/4" STEEL REBAR
- △ SET PK NAIL
- SET 3/4" x 24" STEEL REBAR
- G- GAS PIPELINE (APPROX. LOCATION)
- NO VEHICULAR ACCESS
- ⊙ LIGHT POLE
- ✶ FENCE

MEAD & HUNT
 Engineers - Surveyors
 Madison, Wisconsin
 Tele: (608)-273-6380

Dwg. No. N 8683 S
 Sheet 1 of 2
 Job No. B222-89A

S364A