


R.E.I. 4080 N. 20th AVE WAUSAU, WI 54401 (715)675-9784


PLAT OF SURVEY

Lot 3 and Lot 4 of Lincoln County Certified Survey Map No. 935, located in Government Lot 5 of Section 29, Township 31 North, Range 7 East, Town of Pine River, Lincoln County, Wisconsin.

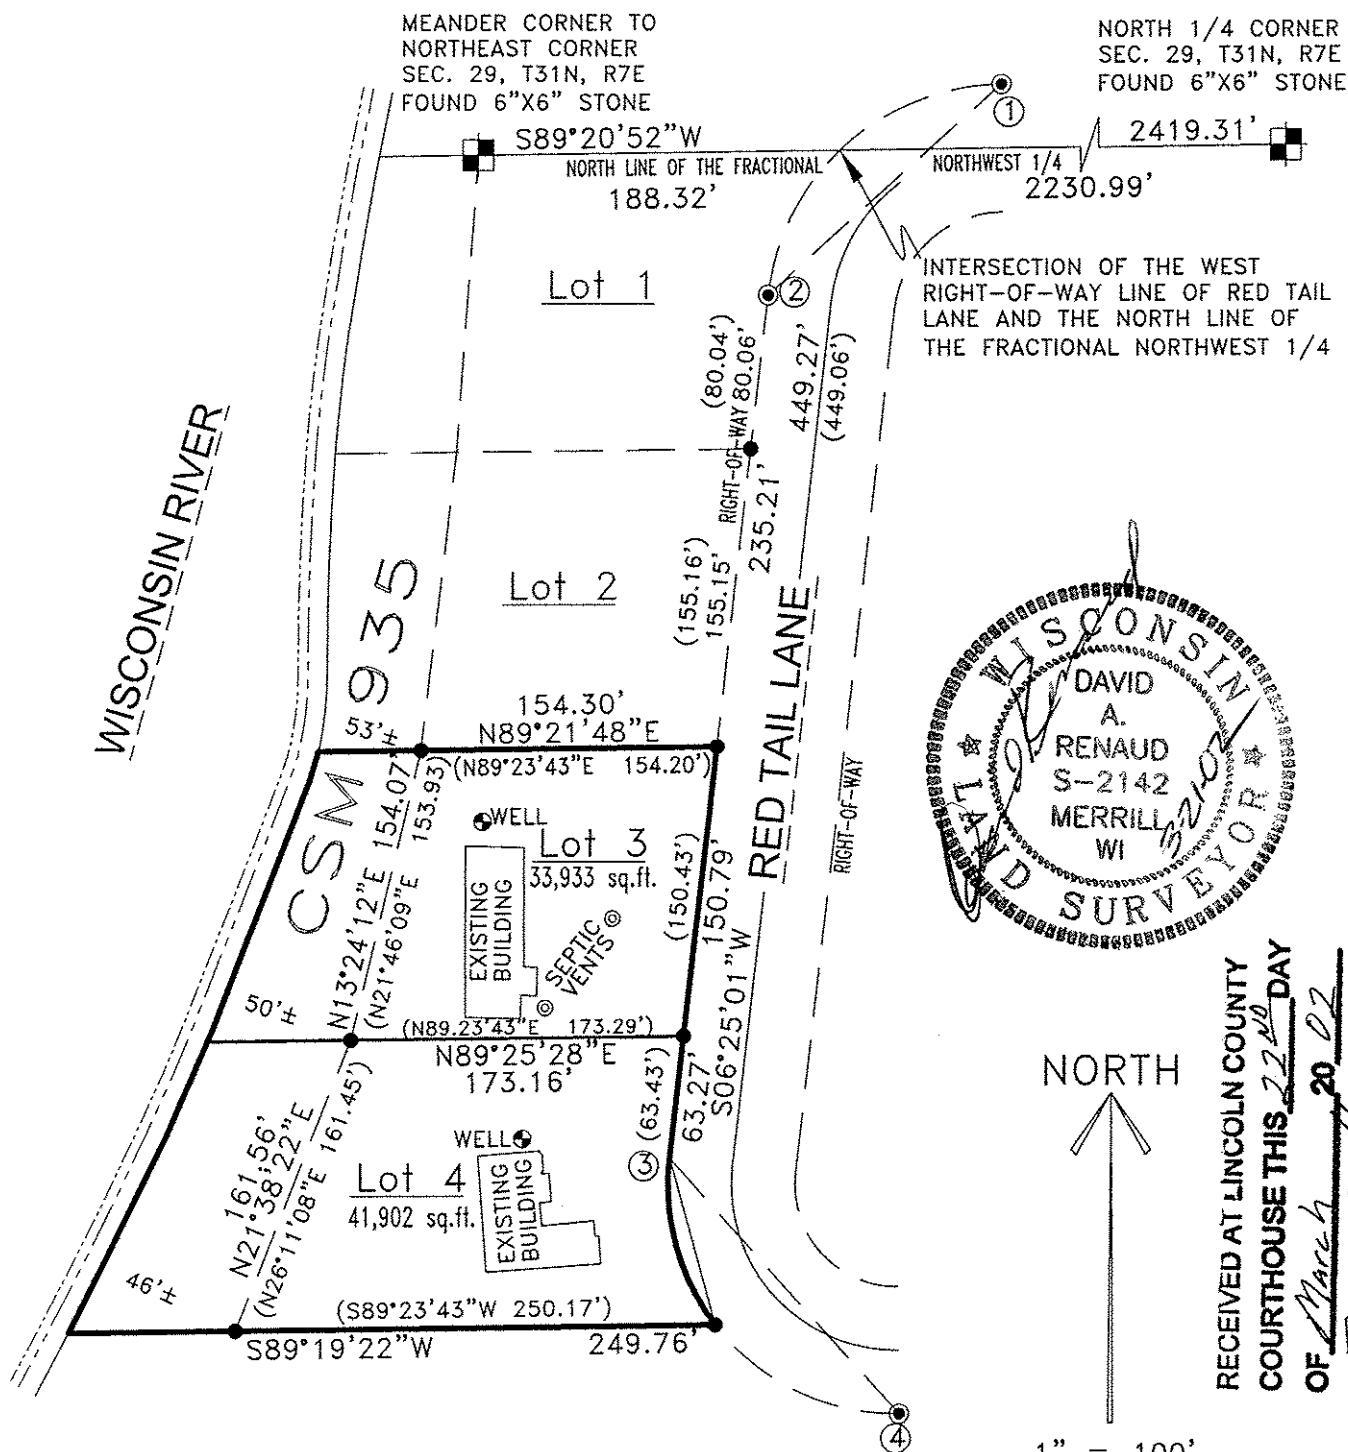

CURVE TABLE

CURVE	CHORD LENGTH	CHORD BEARING	ARC LENGTH	RADIUS	DELTA
1-2	162.35' (162.36')	S47°54'12"W (S47°54'22"W)	177.46' (177.47')	122.54'	82°58'22" (82°58'42")
LOT 1	83.48' (83.67')	S26°19'54"W (S26°22'44"W)	85.18' (85.39')	122.54'	39°49'46" (39°55'26")
3-4	178.38'	S42°05'38"E	201.62'	119.07'	97°01'18"
LOT 4	89.39' (89.41')	S15°37'47"E (S15°38'15"E)	91.63' (91.66')	119.07'	44°05'36" (44°06'32")

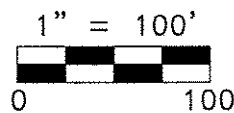

LEGEND	
●	- FOUND 1" IRON PIPE
⊙	- FOUND 2" IRON PIPE
(126')	- RECORDED DIMENSION
126.00'	- MEASURED DIMENSION

BEARINGS ARE REFERENCED THE WEST RIGHT-OF-WAY LINE OF RED TAIL LANE RECORDED TO BEAR SOUTH 06°25'01" WEST.

S367A