

Sec 31-32-7



This Document will Not  
Be recorded. For Reference  
Only



CURVE DATA 1-2  
R = 183.04'  
CHORD BEARING = N42°35'47" E  
CHORD DISTANCE = 258.36'  
CENTRAL ANGLE = 89°47'00"


- EXISTING BERNTSEN MONUMENT
  - SET 1-1/4" x 24" IRON PIPE WEIGHING 2.27 LBS. LIN./FT.
  - SET 3/4" x 24" IRON BAR WEIGHING 1.5 LBS. LIN./FT.
  - ◇ SET 1-1/8" x 24" IRON BAR WEIGHING 2.00 LBS. LIN./FT.
- NOTE: Lot -4- is used by owner of NW 1/4, NW 1/4 Sec. 31.

BEARINGS REFERENCED TO N LINE NW 1/4. ASSUMED BEARING NN88°00'17" E

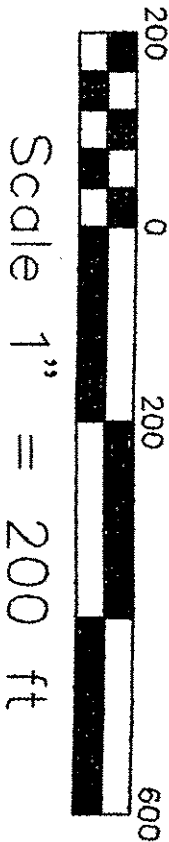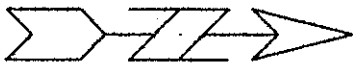

Scale 1" = 200 ft

NOTE: DIRECT ACCESS RIGHTS FROM LOT -1- TO U.S.H. "51", UNKNOWN.

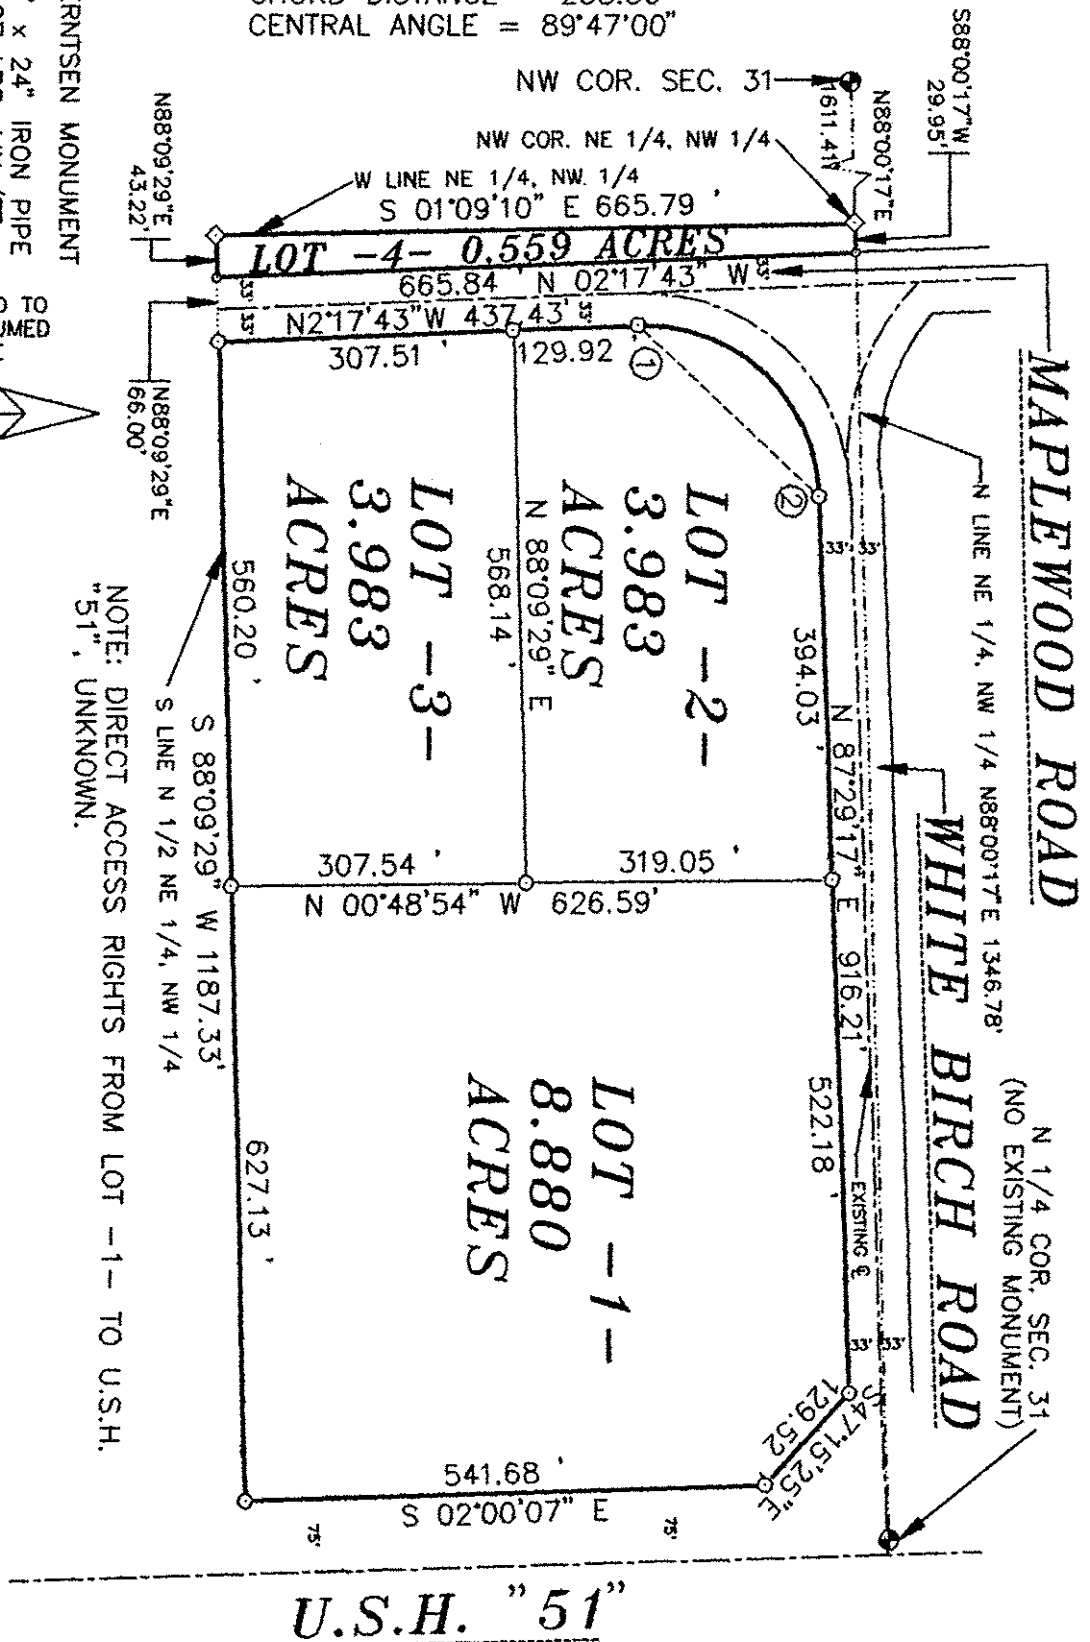

U.S.H. "51"