


R.E.I. 4080 N. 20th AVE WAUSAU, WI 54401 (715)675-9784



# LINCOLN CO. PLAT OF SURVEY

OF LOT 1 OF LINCOLN COUNTY CERTIFIED SURVEY MAP NUMBER 299 AND OF PART OF THE SOUTHWEST 1/4 OF THE SOUTHEAST 1/4, SECTION 28, TOWNSHIP 33 NORTH, RANGE 8 EAST, VILLAGE OF GLEASON, LINCOLN COUNTY, WISCONSIN.

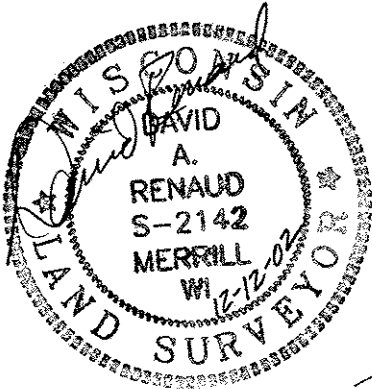


STATE HIGHWAY "17"  
RIGHT-OF-WAY

BRADLEY DRIVE  
RIGHT-OF-WAY

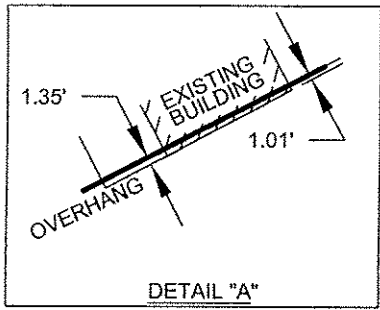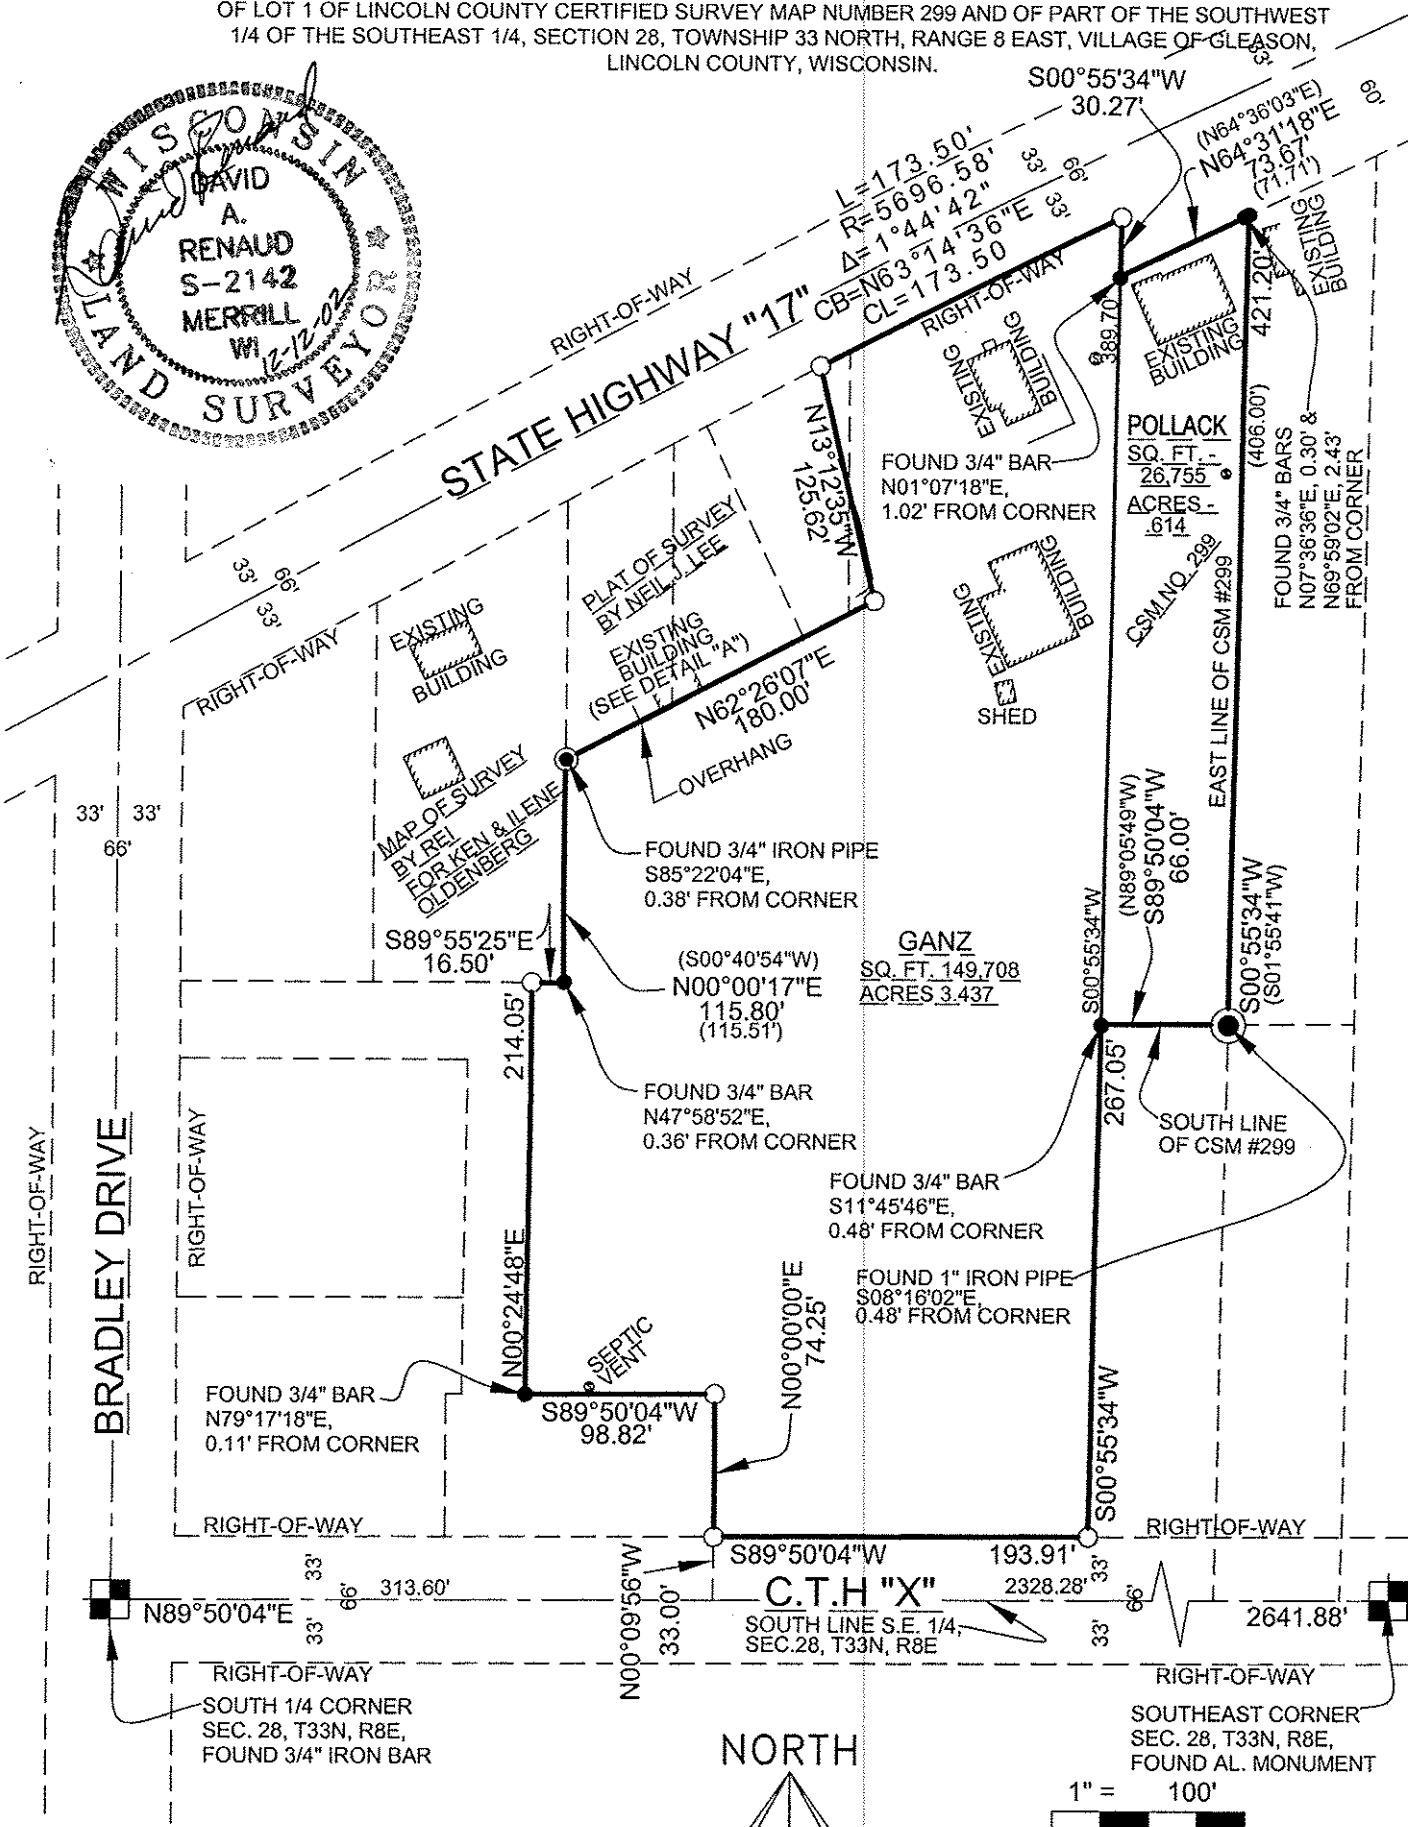

BEARINGS ARE REFERENCED TO THE LINCOLN COUNTY COORDINATE SYSTEM AS MONUMENTED BY LINCOLN COUNTY, AND THE SOUTH LINE OF THE SOUTHEAST 1/4 MEASURED TO BEAR NORTH 89°50'04" WEST.

NORTH

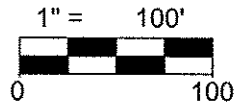

LEGEND	
○	- 1-1/4 IN. I.D. x 18" IRON PIPE WEIGHING 1.68 LBS/LIN. FT. SET
●	- FOUND 3/4" BAR
⊙	- FOUND 3/4" IRON PIPE
⦿	- FOUND 1" IRON PIPE
(126°)	- RECORDED BEARING/LENGTH
126.00'	- MEASURED BEARING/LENGTH

S398A