



S 399B

LOCATION SKETCH

PROPERTY LOCATED IN LOTS 8 & 9, ASSESSORS
PLAT OF O. R. SMITH'S SUB DIVISION.
IN GOVERNMENT LOTS 2 & 8, SECTION 15,
TOWNSHIP 34 NORTH, RANGE 8 EAST, TOWN
OF HARRISON, LINCOLN COUNTY, WISCONSIN.

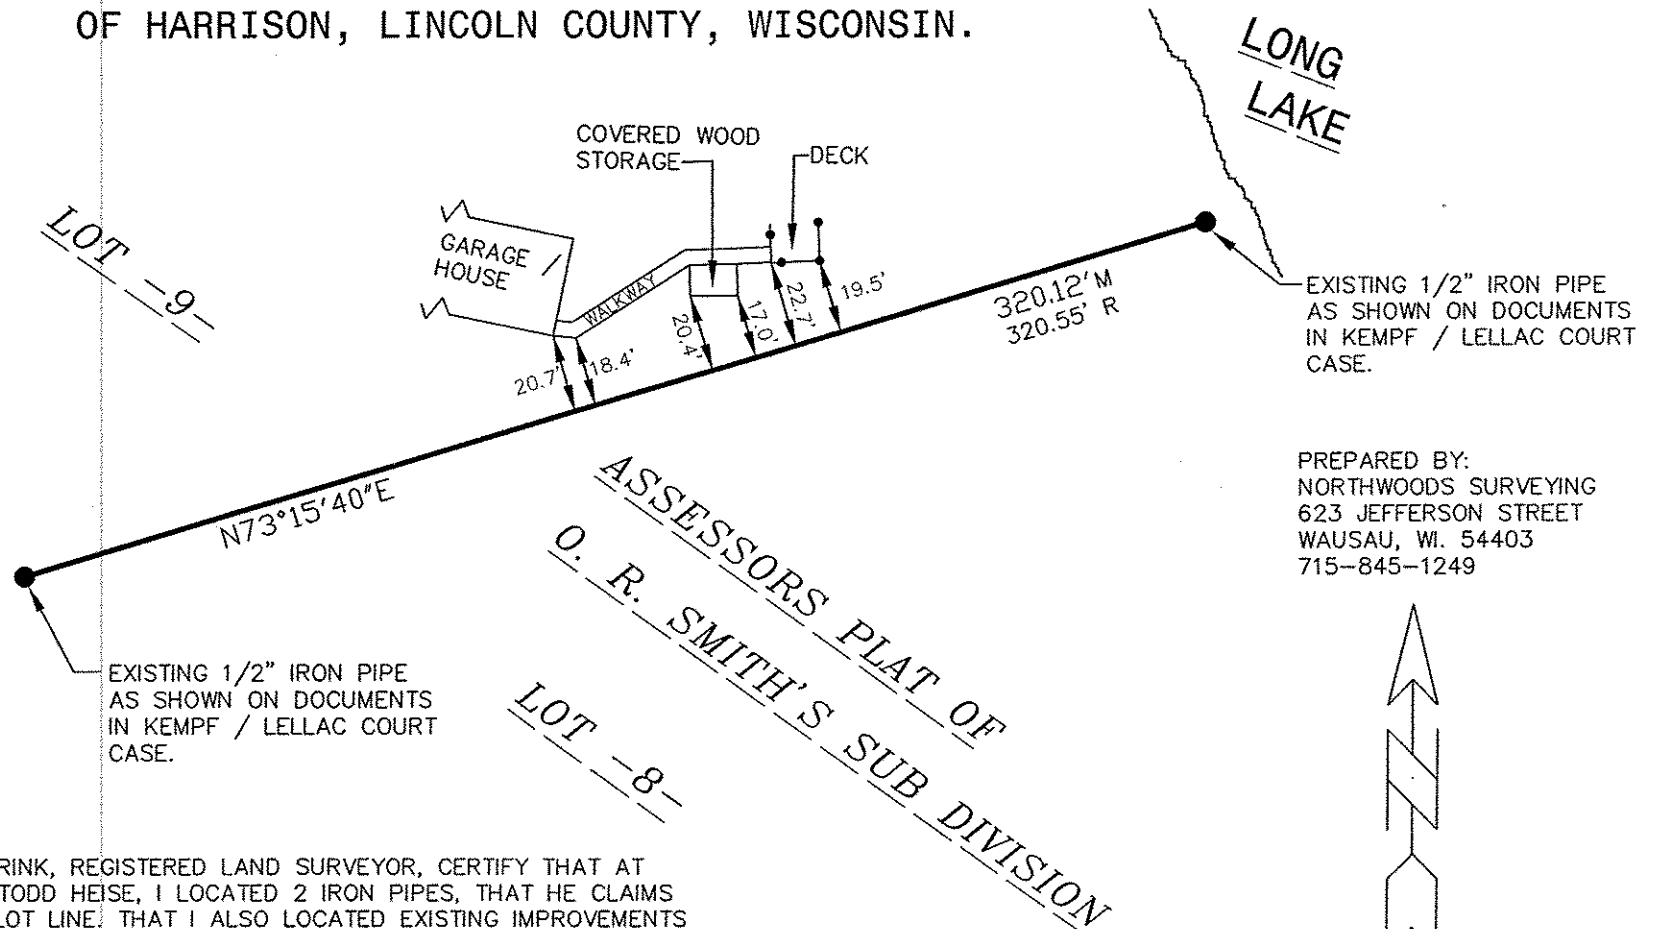

PREPARED BY:
NORTHWOODS SURVEYING
623 JEFFERSON STREET
WAUSAU, WI. 54403
715-845-1249

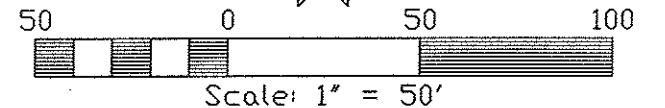

I, DAVID L. OSTERBRINK, REGISTERED LAND SURVEYOR, CERTIFY THAT AT THE DIRECTION OF TODD HEISE, I LOCATED 2 IRON PIPES, THAT HE CLAIMS TO BE HIS SOUTH LOT LINE. THAT I ALSO LOCATED EXISTING IMPROVEMENTS ON THE HEISE PROPERTY, AND SHOW DISTANCES TO HEISE'S LOT LINE. THAT I HAVE DONE THIS TO THE BEST OF MY KNOWLEDGE AND BELIEF.

David L. Osterbrink 12-14-04
DAVID L. OSTERBRINK RLS NO. S-2014

RECEIVED BY LINCOLN COUNTY
SURVEYOR THIS 14TH DAY
OF December 20 04
Tony Dahl
COUNTY SURVEYOR