


SURVEY FOR MR. ELMER WISNEWSKI  
 BY HODAG SOIL TESTING

PART OF NE 1/4 - SE 1/4, SEC. 2  
 T35N, R8E, TOWN OF HARRISON,  
 LINCOLN COUNTY, WIS.

AUG. 1, 1979



NORTH IS  
 REFERENCED  
 TO THE WEST  
 SECTION LINE  
 SEC. 2

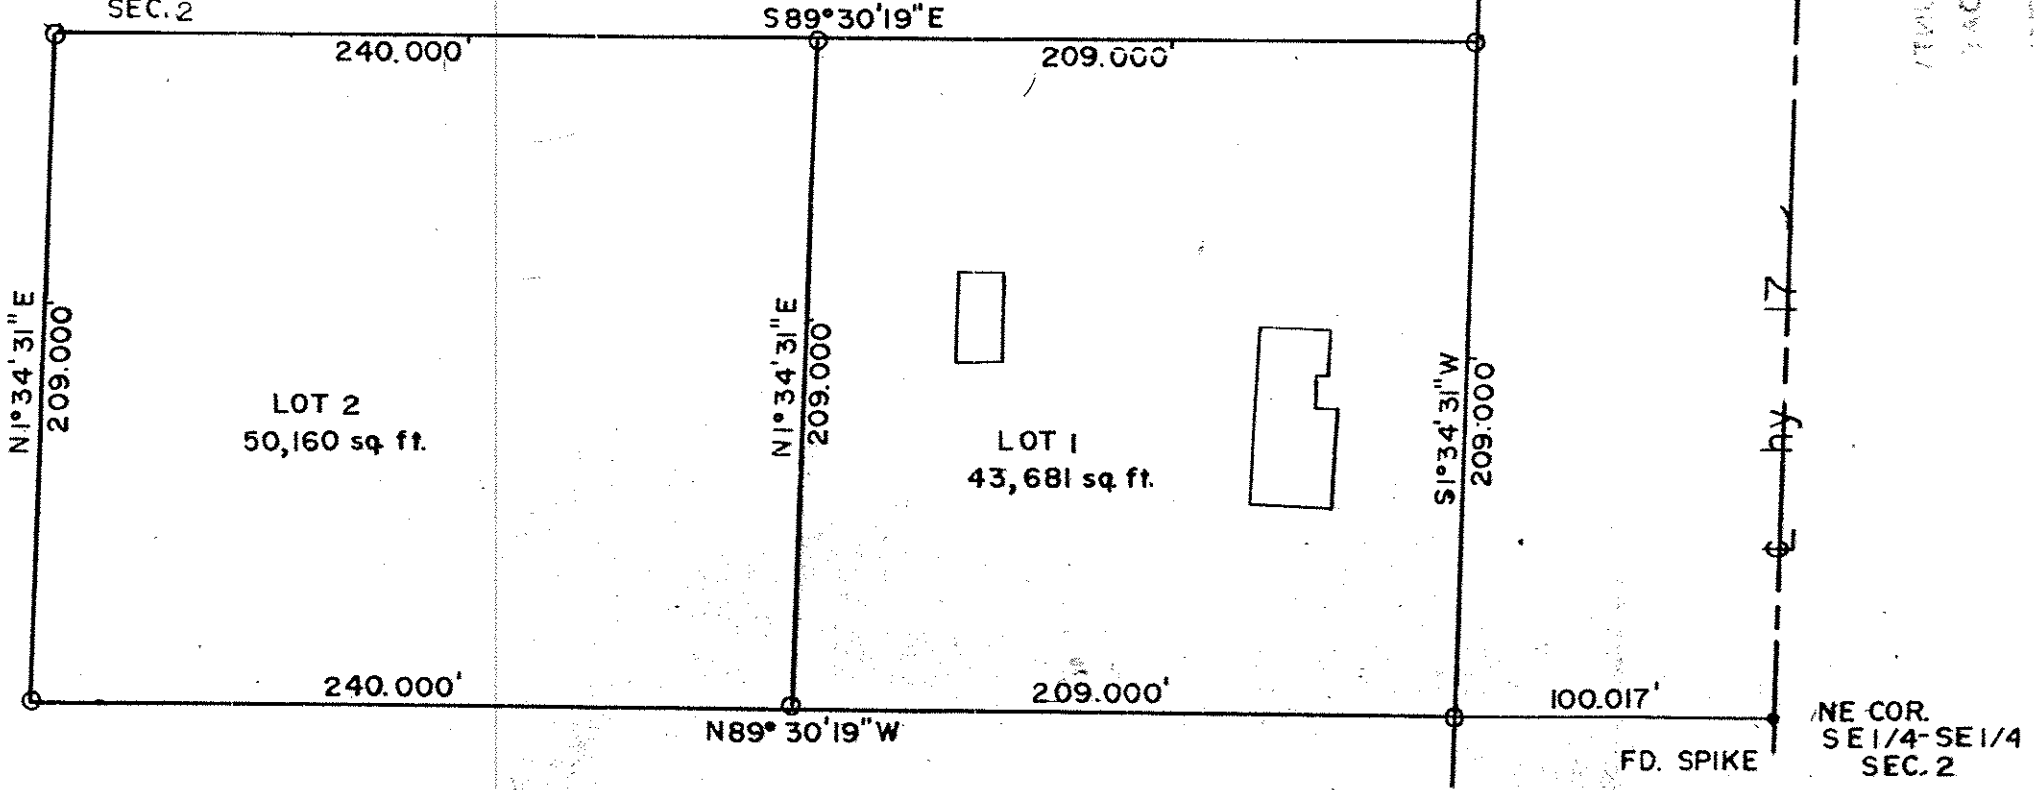

LEGEND  
 IRON PIPE FOUND •  
 IRON PIPE SET ○  
 SCALE 1" = 60'

*Dennis L. Stella*  
 DENNIS L. STELLA RLS 1352

RECEIVED AT HARRISON COUNTY  
 CLERK'S OFFICE  
 AUG 1 1979  
 TAX OPERATOR  
 HARRISON COUNTY

S406B