


CERTIFIED SURVEY

PART OF GOV'T LOT 182, SEC. 24, T. 35N.,
R. 8E., TOWN OF HARRISON, LINCOLN COUNTY, WI.

SURVEY FOR E. DUTCHER

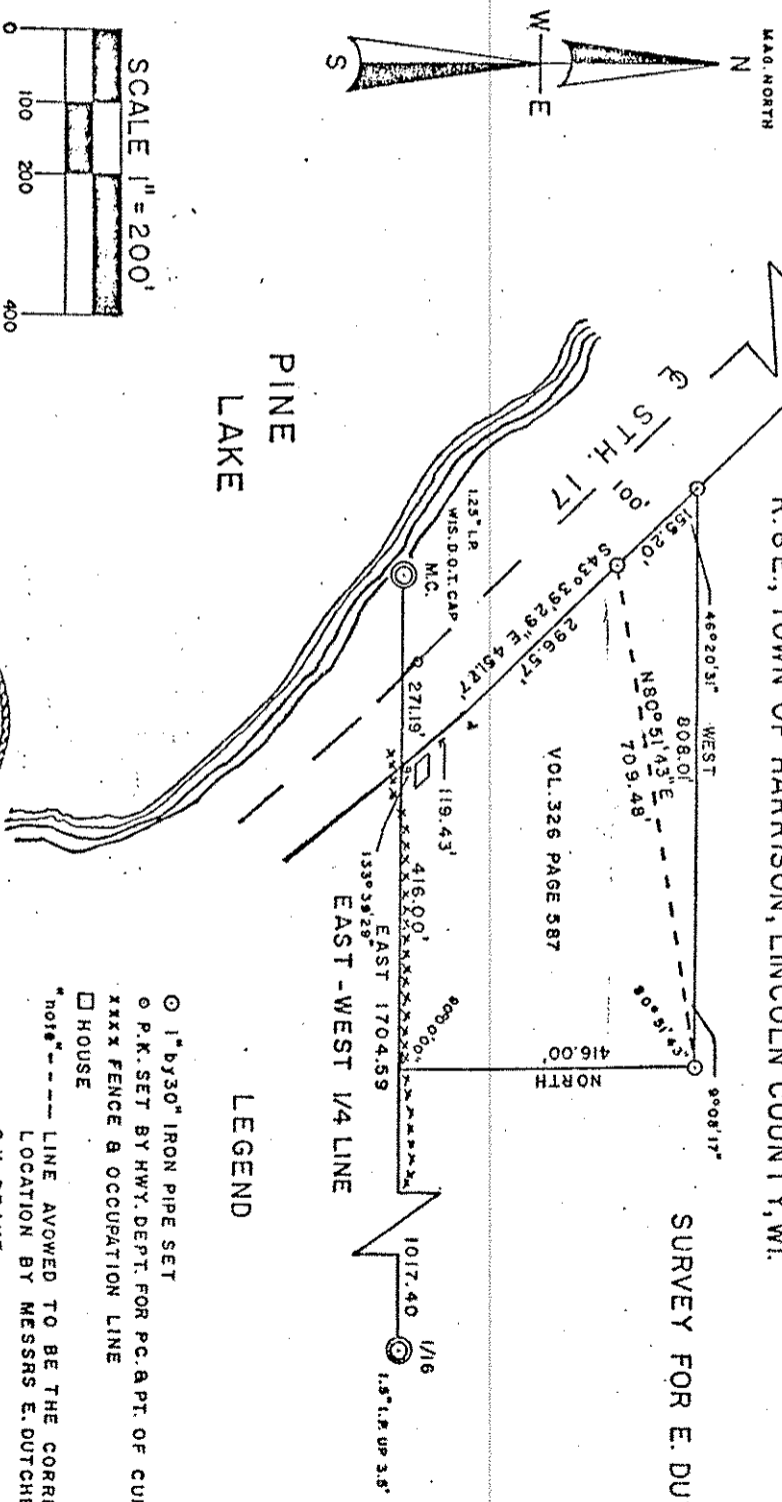


PINE LAKE

LEGEND

- 1" by 30" IRON PIPE SET
- P.K. SET BY HWY. DEPT. FOR P.C. & P.T. OF CURVE
- XXXX FENCE & OCCUPATION LINE
- HOUSE
- *note* --- LINE AVOIDED TO BE THE CORRECT LOCATION BY MESSRS E. DUTCHER & K. DRAKE

CURVE DATA

	A-B	
Δ	280.43'	
D	10.30'	L 119.43'
T	977.9	C 119.42'
R	3819.8	S 41° 56' 03" E
L	1914.4	

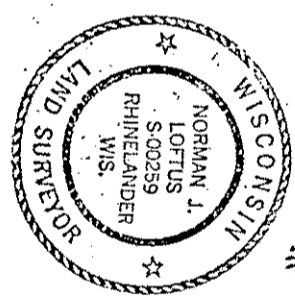

SURVEYED BY NORMAN LOFTUS
Norman Loftus
R. L. S. 00259

DRAWN BY T. LOFTUS

S409A