
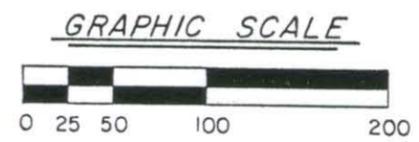


# LINCOLN COUNTY CERTIFIED SURVEY MAP NO. 221

250599  
Map # 221

NORTH IS REFERENCED TO THE EAST  
LINE OF SECTION 16, WHICH IS N 00°26'29" W  
AS DETERMINED BY SOLAR OBSERVATION.

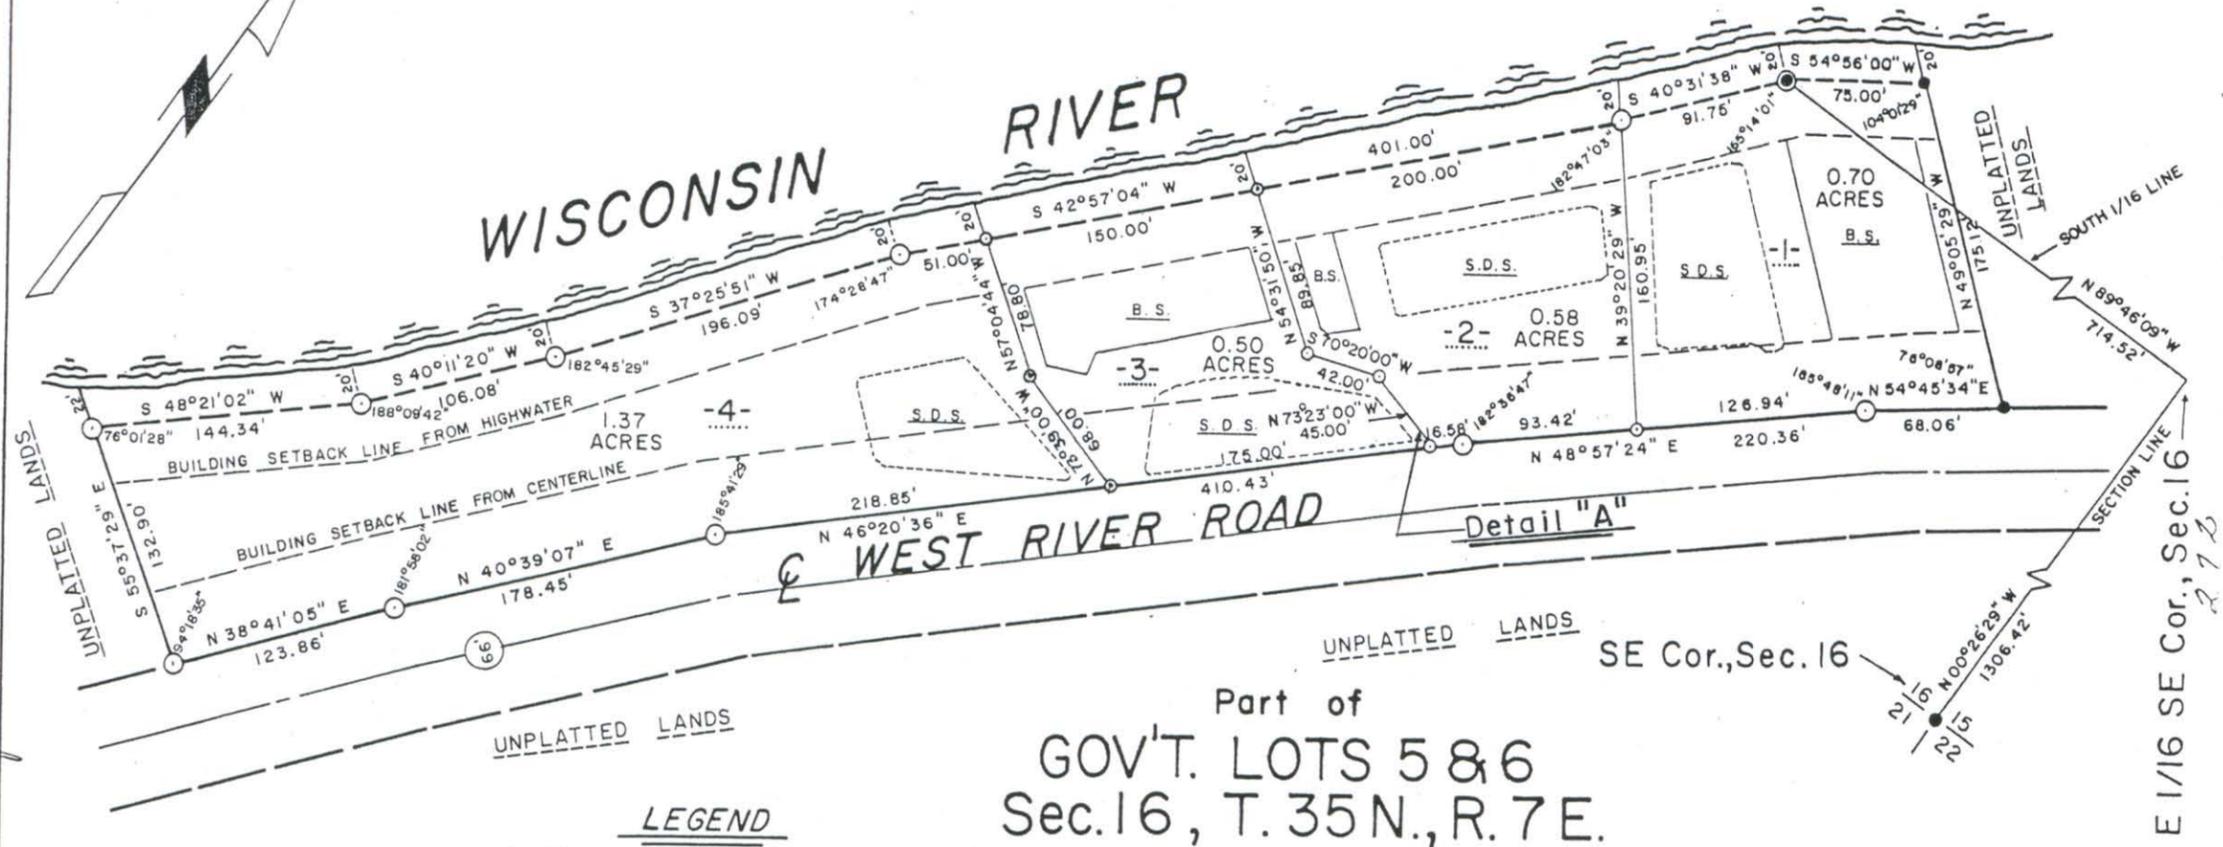

- LEGEND**
- 2" x 30" iron pipe, set this survey.
  - 1" x 24" iron pipe, set this survey.
  - 1 1/2" iron pipe found.
  - 1" iron pipe found.
  - [B.S.] Building Site
  - [S.D.S.] Sewage Disposal Site

Part of  
GOV'T. LOTS 5 & 6  
Sec. 16, T. 35 N., R. 7 E.

Town of King  
Lincoln, County  
Wisc.

*Lester J. Schmit*  
LESTER J. SCHMIT

Dated this 29th day of March 1978

RECEIVED BY LINCOLN COUNTY  
SURVEYOR THIS 24<sup>TH</sup> DAY  
OF February 20 12  
*Tom Dabbs*  
COUNTY SURVEYOR




*Lester J. Schmit*

Lester J. Schmit R.L.S. S-1192

Dated this 14th day of July 2011

Detail "A"

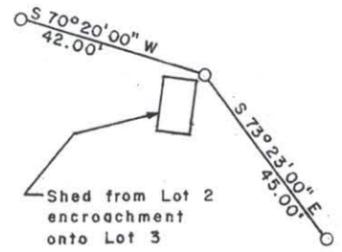

Detail "A" scale: 1" = 40'

Located and verified the corners of Lot 3, brushed and flagged the lateral lines of Lot 3 and mapped the encroachment of an 8' x 12' shed for use by Lot 2 on Detail "A" as shown hereon. I have done the work for Marylin Skolaski. This work is correct to the best of my knowledge and belief.



**S460A**