





**TRANSPORTATION • MUNICIPAL
DEVELOPMENT • ENVIRONMENTAL**
1835 N.Stevens St. Rhinelander, WI 54501
715-362-3244 1-800-844-7854 Fax: 715-362-4116
Web Address: www.msa-ps.com
© MSA Professional Services, Inc.

PROJECT NO.	13278000
DRAWN BY	CAR
CHECKED BY	ECU
FILE:	SHEET.DGN
SHEET NO.	2 OF 2
FIELD BOOK NO.	142

PLAT OF SURVEY

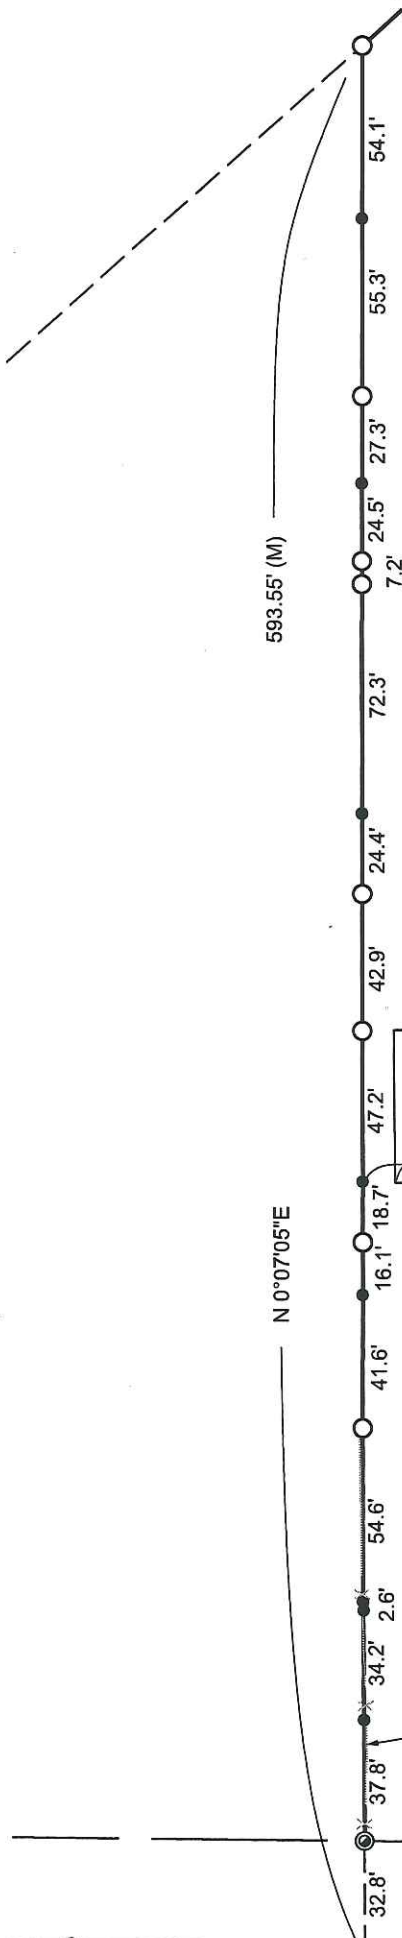

VOL. 508
PG. 466

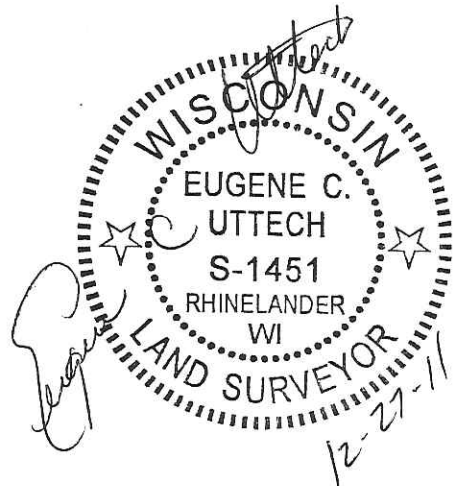


LEGEND

- ⊙ 1" IRON PIPE, FOUND
- 3/4" X 18" IRON ROD, SET
- 1/2" X 4" IRON ROD, SET



RECEIVED BY LINCOLN COUNTY
SURVEYOR THIS 20TH DAY
OF February 20, 14
Tommy Dalk
COUNTY SURVEYOR

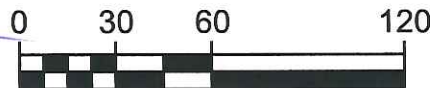

FENCE

HEINEMAN ROAD

CLIENT:

Todd Lange
W 2440 Heineman Rd
Merrill, WI 54452

5500B